


LOT 734

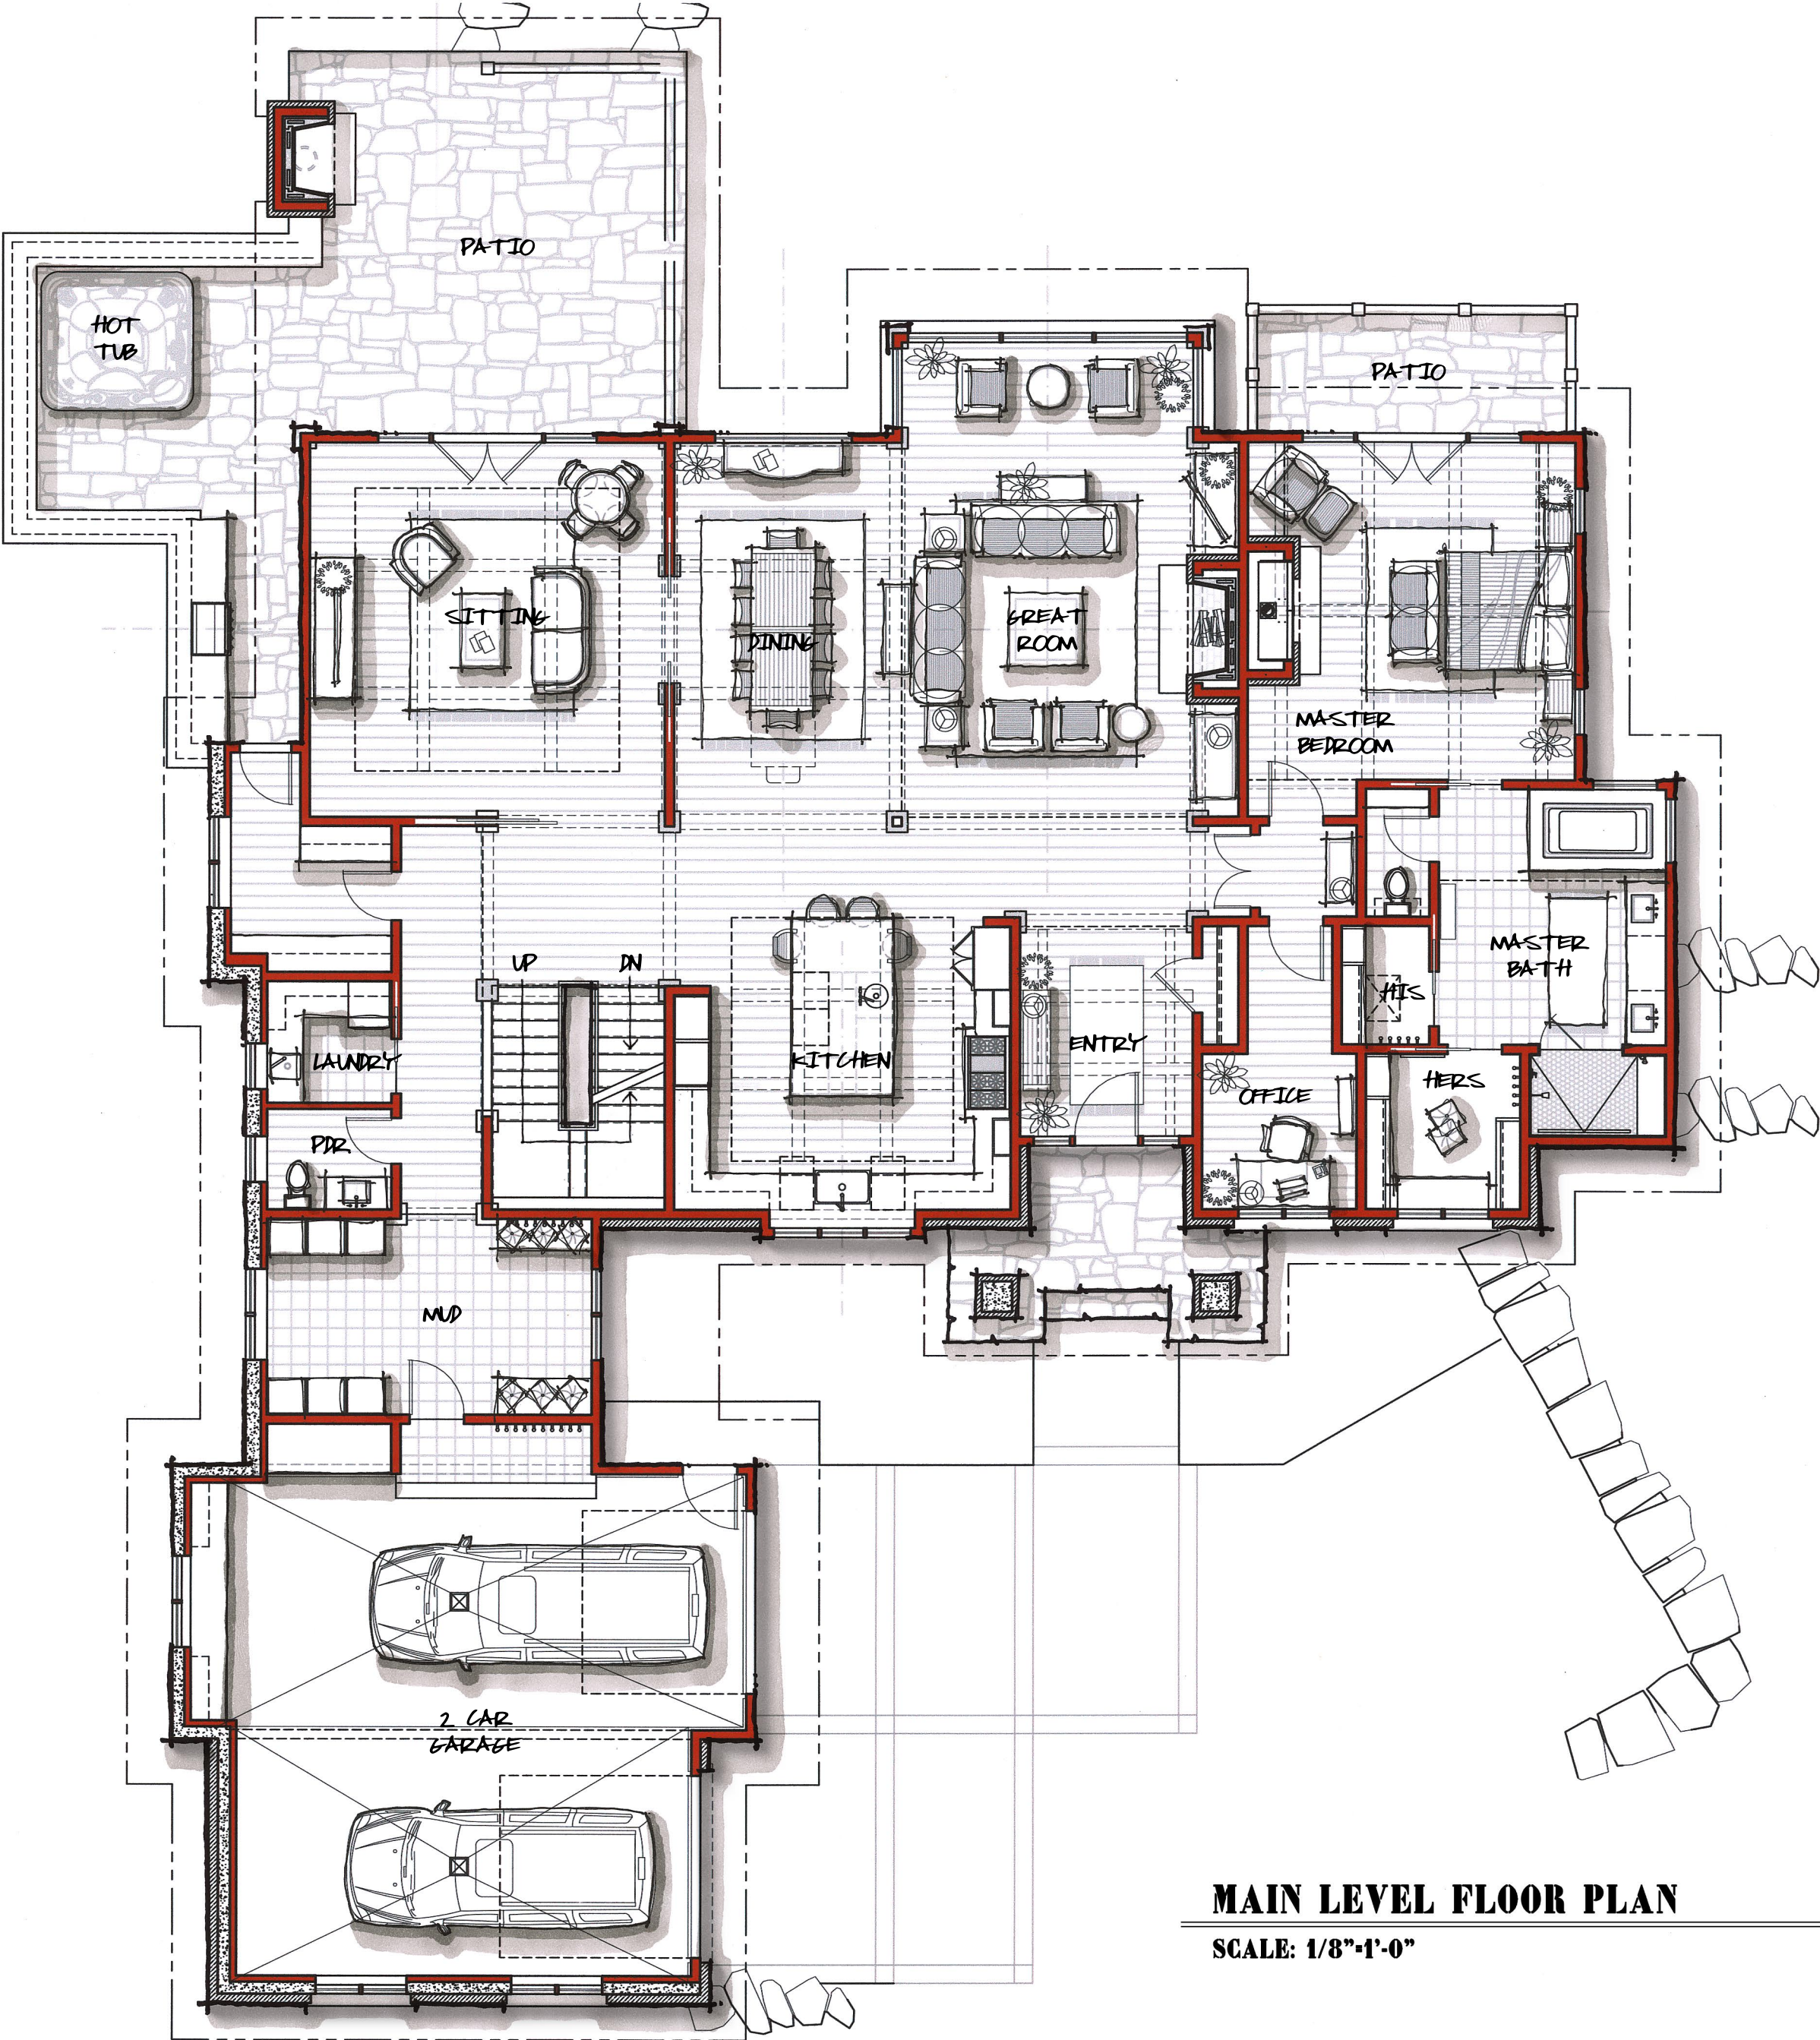


MAIN LEVEL FLOOR PLAN

SCALE: 1/8"=1'-0"

PROJECT SQUARE FOOTAGE

	LOWER LEVEL	MAIN LEVEL	UPPER LEVEL	TOTAL
FINISHED	2847 SQ. FT.	3503 SQ. FT.	1219 SQ. FT.	7569 SQ. FT.
THEATER	388 SQ. FT.	N.A.	N.A.	7957 SQ. FT.
MECH.	310 SQ. FT.	N.A.	N.A.	310 SQ. FT.
GARAGE	N.A.	900 SQ. FT.	N.A.	900 SQ. FT.

LOT 734

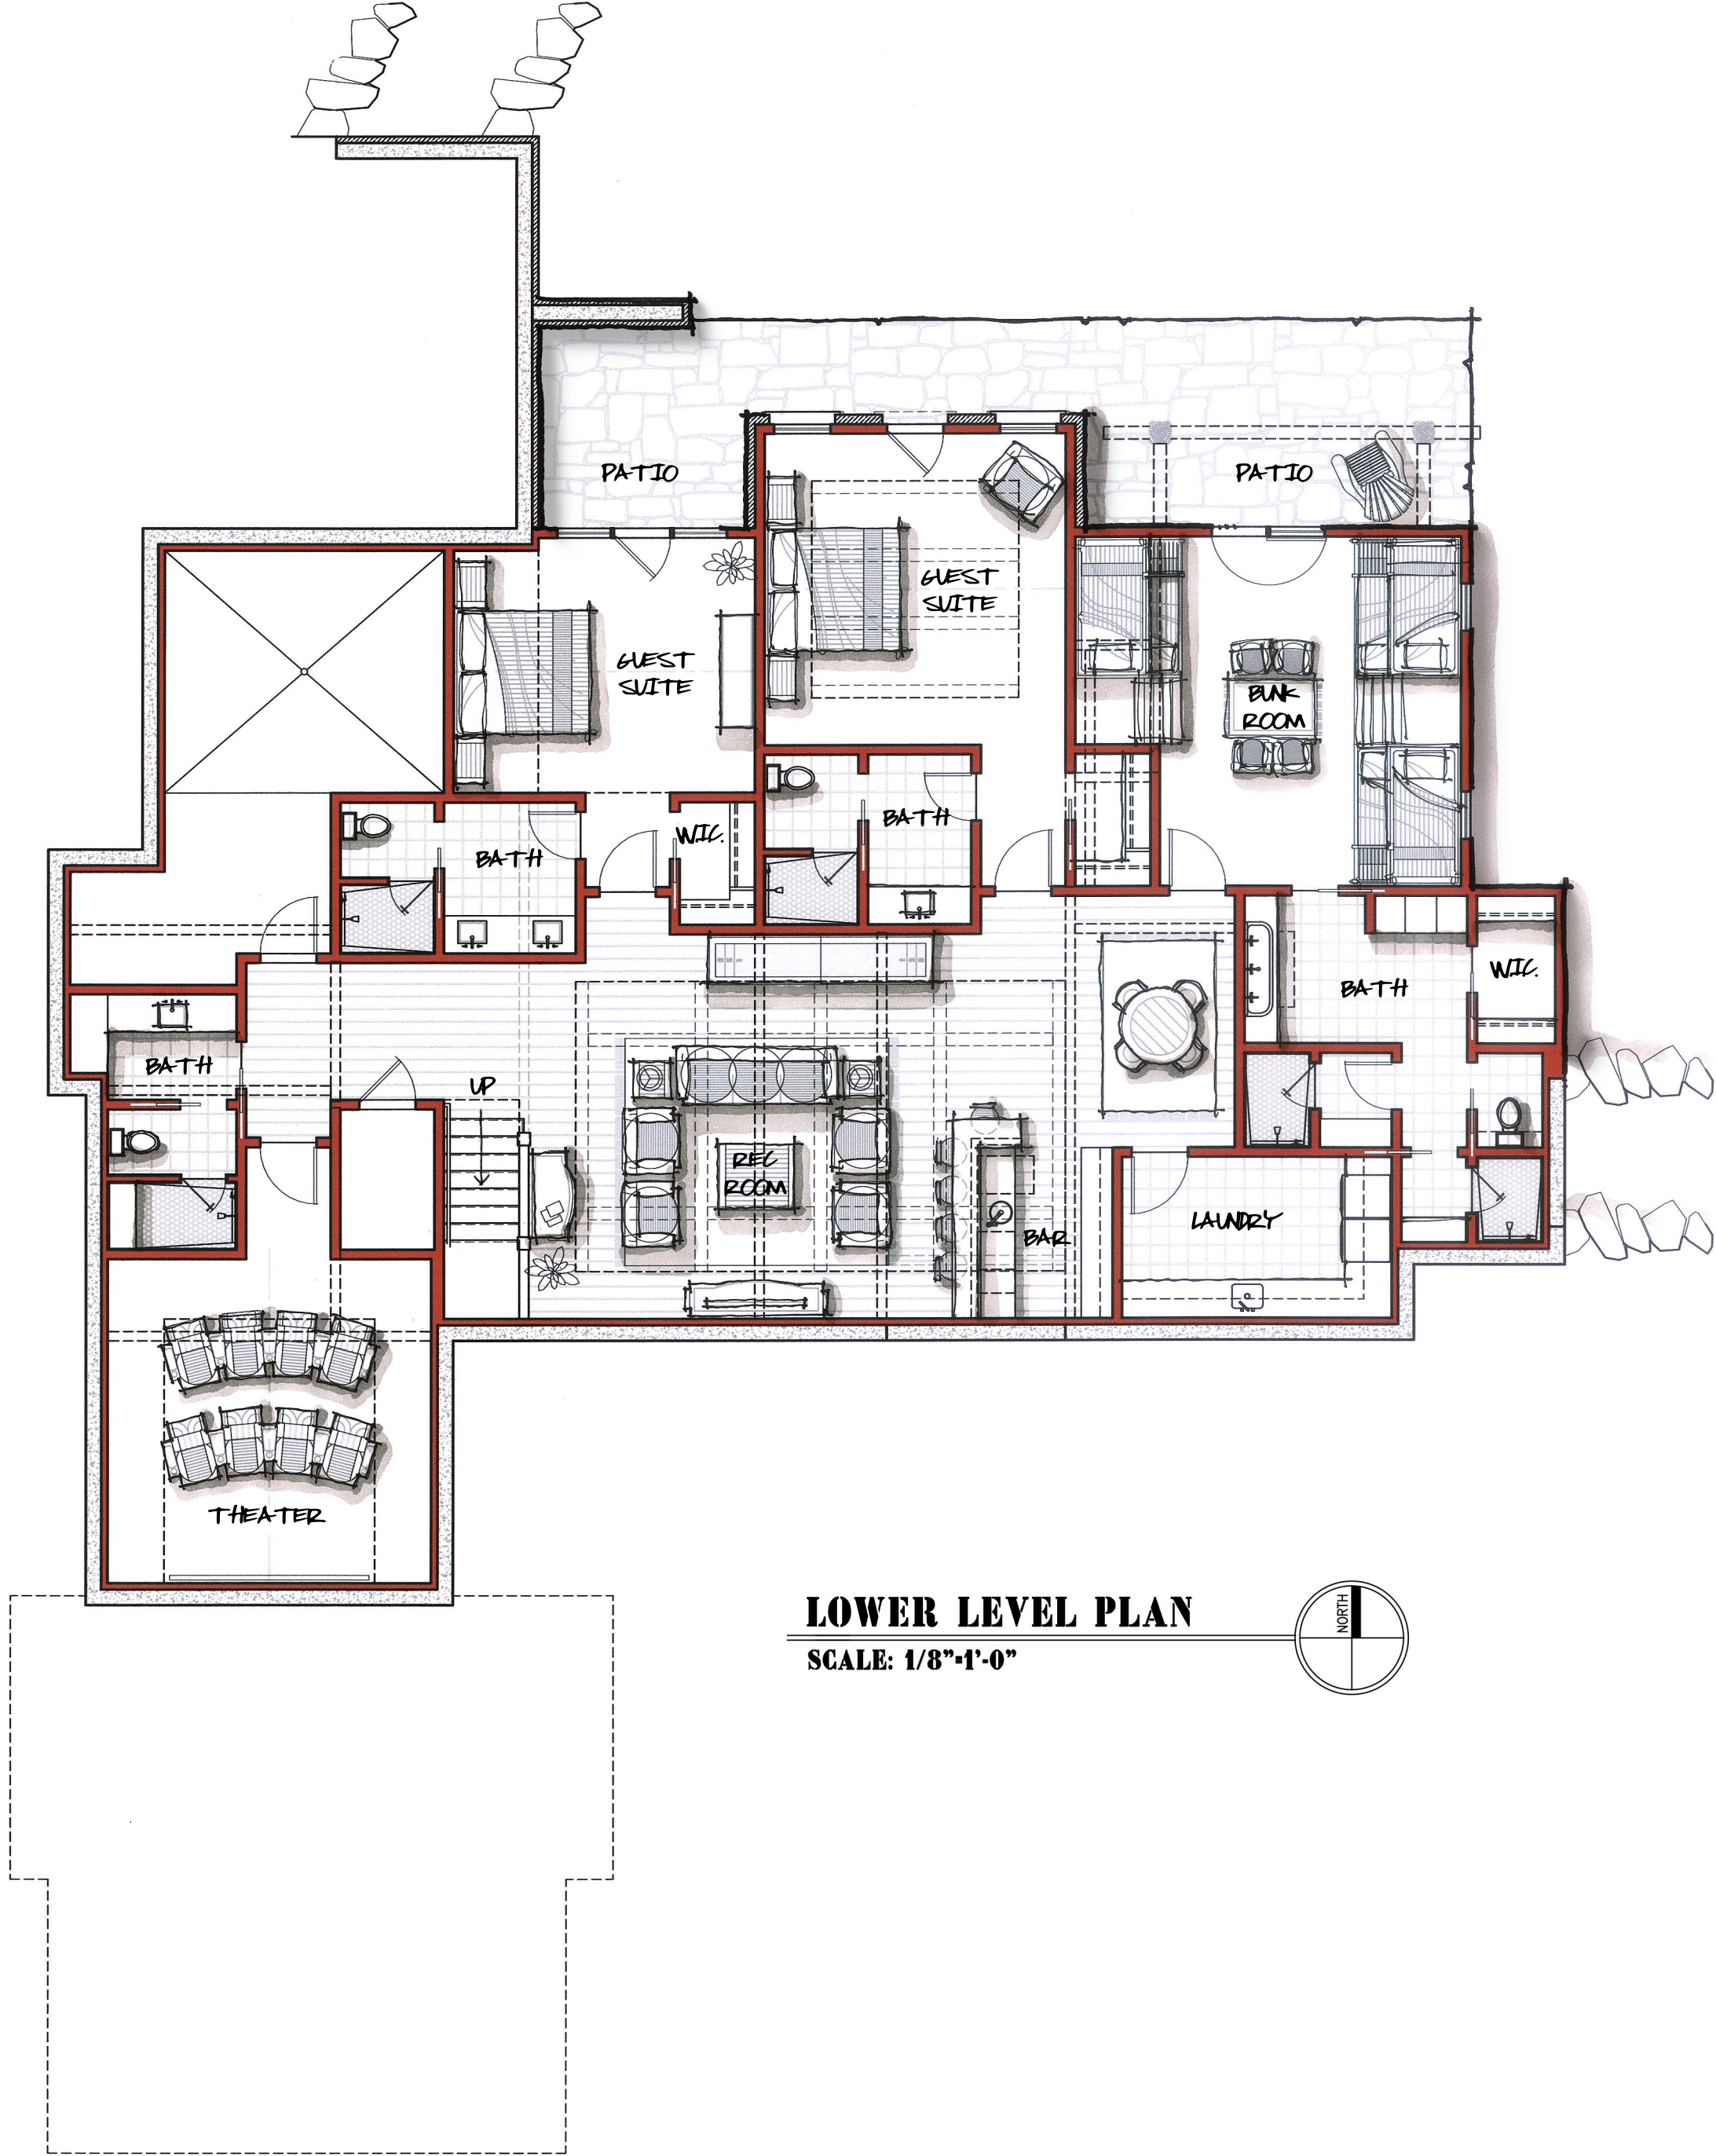

LOT 734



UPPER LEVEL PLAN
SCALE: 1/8"=1'-0"

