

1 MAIN LEVEL FLOOR PLAN  
 RP2.1 SCALE: 1/16" = 1'-0"

GROSS AREA PER EACH UNIT	
MAIN FLOOR	2,454 SF
UPPER FLOOR	2,473 SF
HABITABLE SUBTOTAL	4,927 SF
GARAGE	724 SF
MECH.	99 SF
NON-HABITABLE SUBTOTAL	824 SF
TOTAL GROSS AREA	5,751 SF

**PERSON** **PLACE** **LIFESTYLE** **SUSTAINABILITY**

**COPYRIGHT NOTICE**  
 Reproduction of this sheet and/or advertisement  
 use of the design without the express written  
 consent of Bayliss Architects, P.C. Violating the  
 copyright laws of the United States and the  
 subject of this presentation. Copyright © 2016

JOB NUMBER: 2015-10  
 DATE ISSUED: 12/19/16  
 generated: 12/19/2016 4:53:35 PM

# RIVER HOMESTEAD BLDG 1 - UNITS A/B

## YC DEVELOPMENT

YELLOWSTONE CLUB  
 BIG SKY, MONTANA

### MAIN LEVEL FLOOR PLAN

bayliss architects, P.C.  
 bayliss architects, P.C.  
 100 N. 15th Street  
 Bozeman, MT 59717-1534  
 Phone: 406.585.8337  
 Fax: 406.585.8337  
 baylissarchitects.com

# RIVER HOMESTEAD BLDG 1 - UNITS A/B

## YC DEVELOPMENT

YELLOWSTONE CLUB  
 BIG SKY, MONTANA


### UPPER LEVEL FLOOR PLAN

**COPYRIGHT NOTICE**  
 Reproduction of this sheet and/or advertisement  
 use of the design without the express written  
 consent of Bayliss Architects, P.C. Violating the  
 copyright laws of the United States or the  
 subject of this presentation. Copyright © 2016

JOB NUMBER: 2015-10

DATE ISSUED: 12/19/16

generated: 12/19/2016 4:53:40 PM

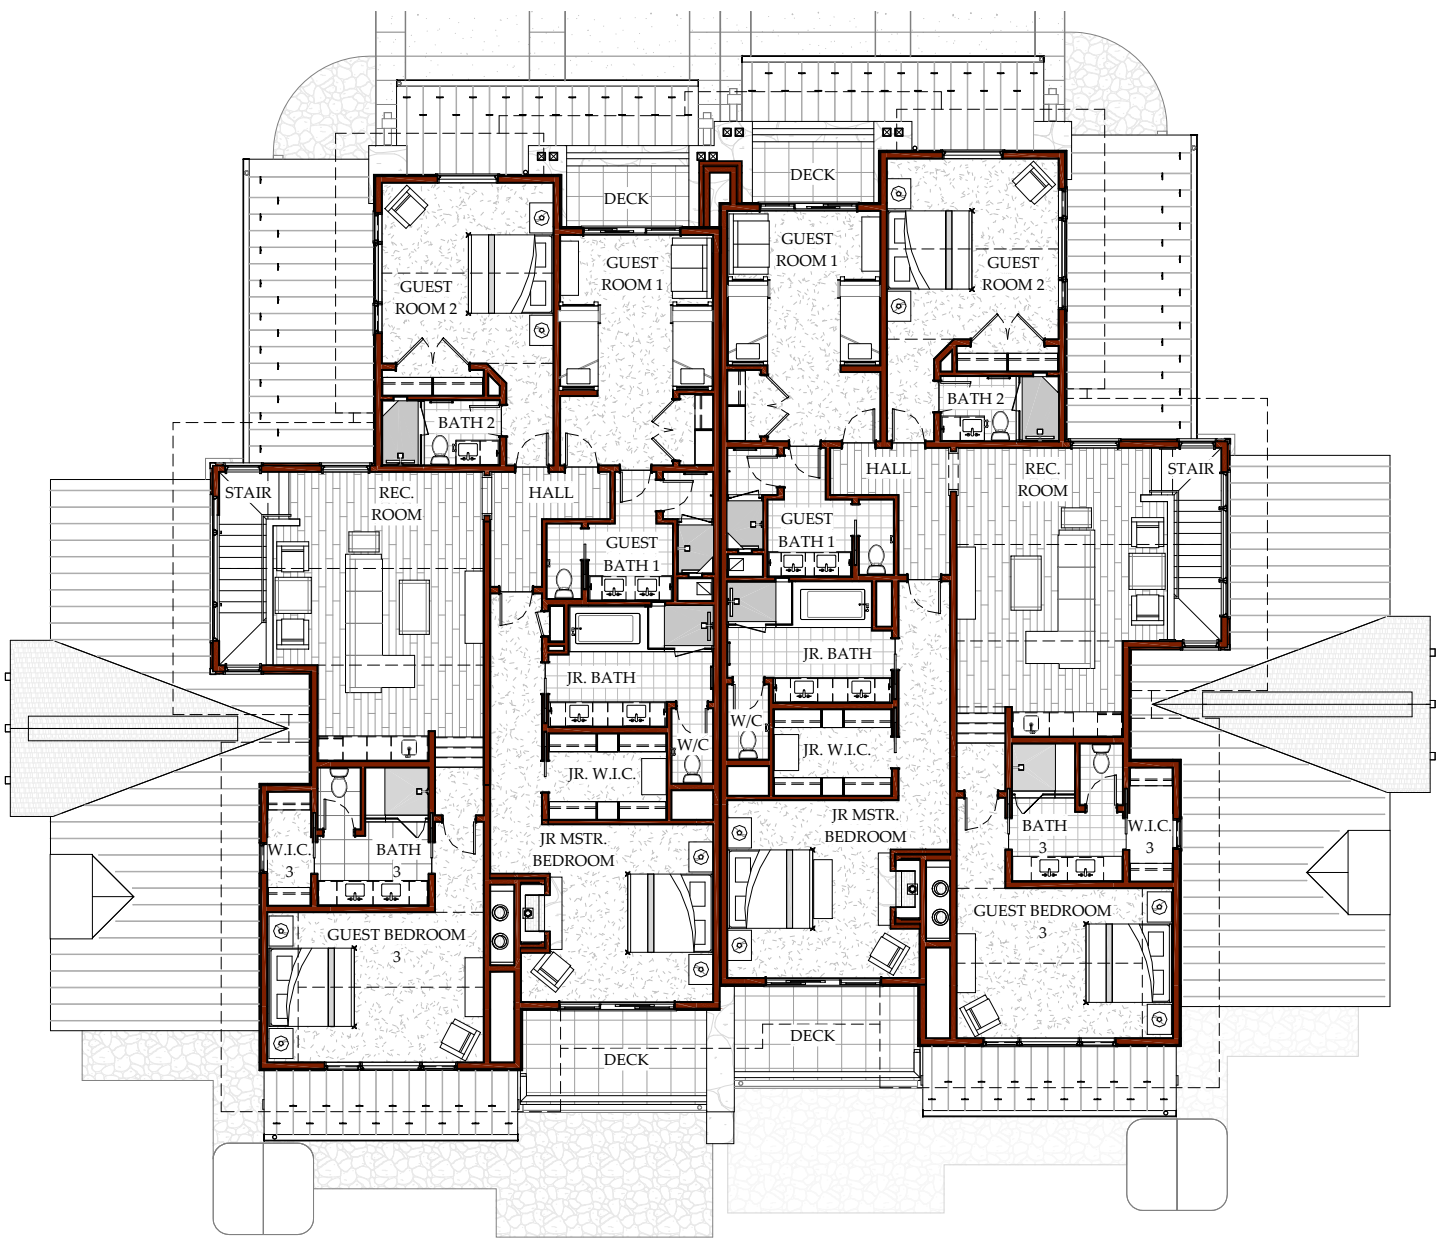

UNIT A

UNIT B

1 UPPER LEVEL FLOOR PLAN  
 RP2.2 SCALE: 1/16" = 1'-0"

GROSS AREA PER EACH UNIT	
MAIN FLOOR	2,454 SF
UPPER FLOOR	2,419 SF
HABITABLE SUBTOTAL	4,927 SF
SARAGE	124 SF
MECH.	44 SF
NON-HABITABLE SUBTOTAL	824 SF
TOTAL GROSS AREA	5,751 SF