

1 MAIN LEVEL FLOOR PLAN
 RP2.1 SCALE: 1/16" = 1'-0"

GROSS AREA PER EACH UNIT	
MAIN FLOOR	2,454 SF
UPPER FLOOR	2,473 SF
HABITABLE SUBTOTAL	4,927 SF
GARAGE	724 SF
MECH.	99 SF
NON-HABITABLE SUBTOTAL	824 SF
TOTAL GROSS AREA	5,751 SF


COPYRIGHT NOTICE
 Reproduction of this sheet and/or advertisement
 use of the design without the express written
 consent of Bayliss Architects, P.C. Violating the
 copyright laws of the United States and the
 subject of this presentation. Copyright © 2016

JOB NUMBER: 2015-10
 DATE ISSUED: 12/19/16
 generated: 12/19/2016 4:53:35 PM

RIVER HOMESTEAD BLDG 1 - UNITS A/B
YC DEVELOPMENT
 YELLOWSTONE CLUB
 BIG SKY, MONTANA
MAIN LEVEL FLOOR PLAN

PERSON PLACE LIFESTYLE SUSTAINABILITY

bayliss architects
 bayliss architects, P.C.
 215 N. 13th St. | P.O. Box 685337
 Bozeman, MT 59711-1334 | Ph. 409.885.8337
 Fax. 409.885.8337
 baylissarchitects.com

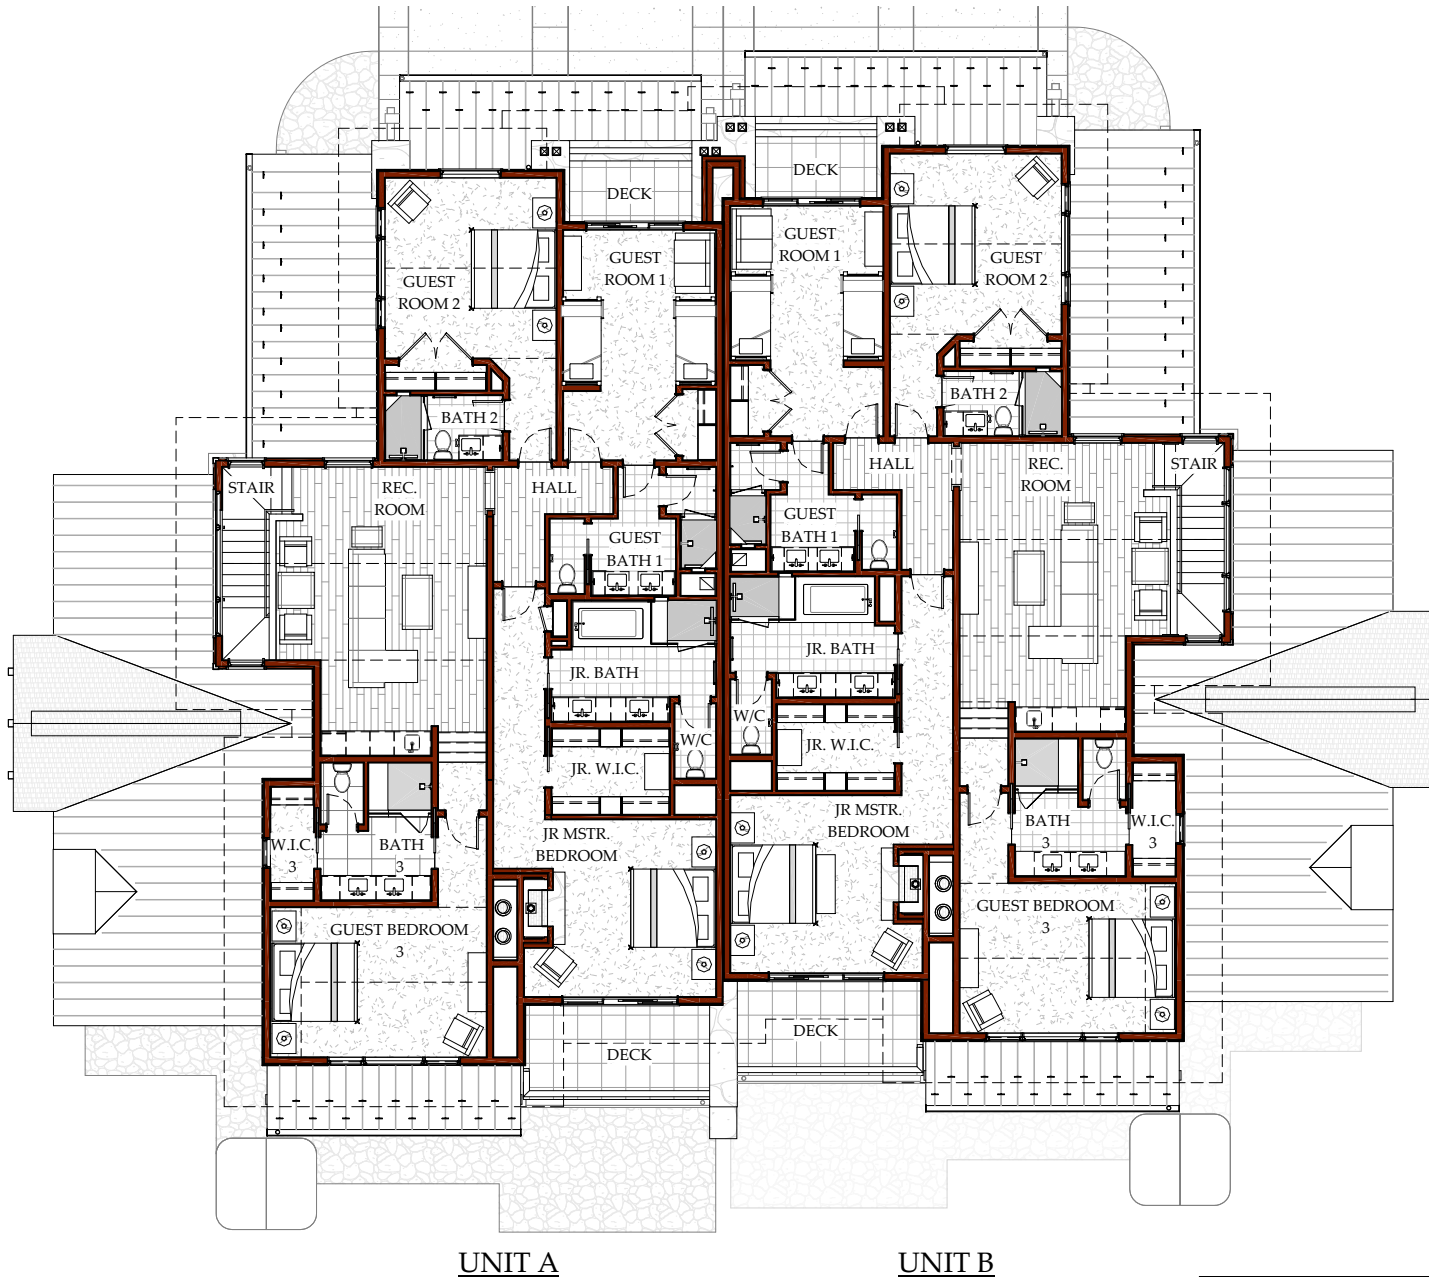

UNIT A

UNIT B

1 UPPER LEVEL FLOOR PLAN
 RP2.2 SCALE: 1/16" = 1'-0"

GROSS AREA PER EACH UNIT	
MAIN FLOOR	2,454 SF
UPPER FLOOR	2,419 SF
HABITABLE SUBTOTAL	4,927 SF
SARAGE	124 SF
MECH.	44 SF
NON-HABITABLE SUBTOTAL	824 SF
TOTAL GROSS AREA	5,751 SF

PERSON

bayliss architects, P.C.
 100 N. 15th St.
 Bozeman, MT 59711-1534
 Tel: 406.585.6337
 Fax: 406.585.6337
 baylissarchitects.com

LIFESTYLE

SUSTAINABILITY

RIVER HOMESTEAD BLDG 1 - UNITS A/B

YC DEVELOPMENT

YELLOWSTONE CLUB
 BIG SKY, MONTANA

UPPER LEVEL FLOOR PLAN

COPYRIGHT NOTICE
 Reproduction of this sheet and/or advertisement
 use of the design without the express written
 consent of Bayliss Architects, P.C. Violating the
 copyright laws of the United States and the
 subject of this presentation. Copyright © 2016

JOB NUMBER: 2015-10
 DATE ISSUED: 12/19/16
 generated: 12/19/2016 4:53:40 PM