



UNIT A

UNIT B

1 LOWER LEVEL FLOOR PLAN
 MK1 SCALE: 1/16" = 1'-0"

COPYRIGHT NOTICE
 Reproduction of this sheet and/or
 substantial re-use of this design without
 the express written consent of Bayless
 Architects, P.C. violates the copyright laws
 of the United States and will be subject to
 legal prosecution. Copyright © 2016


JOB NUMBER: 2016-20
 DATE ISSUED: 8/8/17

generated: 8/8/2017 8:50:13 AM

RIVER HOMESTEAD
BUILDING 12
 YELLOWSTONE CLUB
 BIG SKY, MONTANA
LOWER LEVEL FLOOR PLAN

PERSON PLACE LIFESTYLE SUSTAINABILITY

bayless architects, P.C.
 bayless architects
 bayless architects, P.C.
 1000 Highway 191A
 Big Sky, MT 59717-0134
 P. 406.995.8307
 baylessarchitects.com

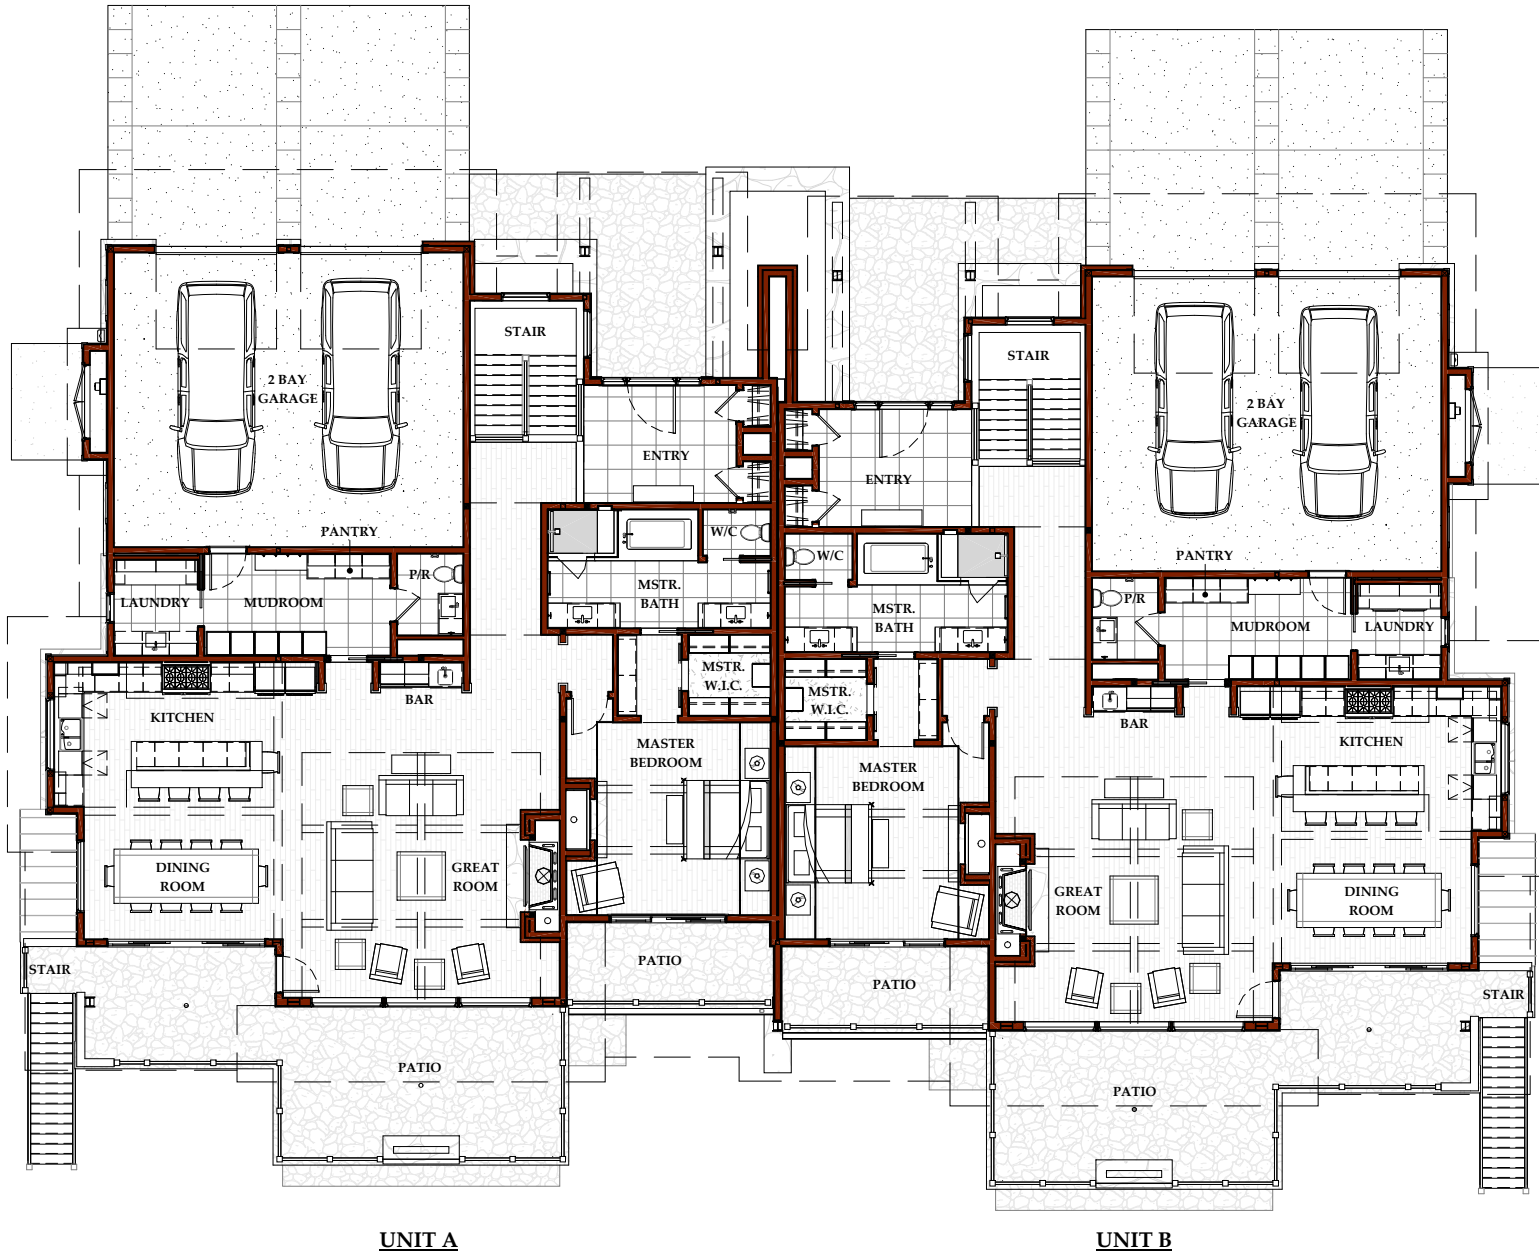

UNIT A

UNIT B

1 MAIN LEVEL FLOOR PLAN
 MK2 SCALE: 1/16" = 1'-0"

PERSON



bayliss architects, P.C.
 1000 1st Avenue
 Helena, MT 59701-5134 | P: 406-995-8307
 baylissarchitects.com

PLACE

LIFESTYLE

SUSTAINABILITY

RIVER HOMESTEAD BUILDING 12

YELLOWSTONE CLUB
 BIG SKY, MONTANA

MAIN LEVEL FLOOR PLAN

COPYRIGHT NOTICE
 Reproduction of this sheet and/or
 substantial re-use of this design without
 the express written consent of Bayliss
 Architects, P.C. violates the copyright laws
 of the United States and will be subject to
 legal prosecution. Copyright © 2016

JOB NUMBER: 2016-20

DATE ISSUED: 8/8/17

generated: 8/8/2017 8:50:19 AM