

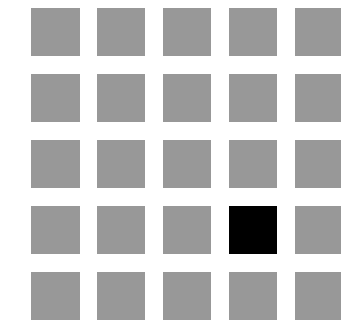


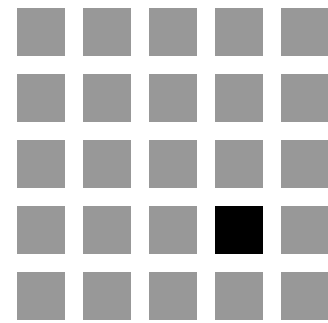

DATE 06/09/17
RIVER
HOMESTEAD

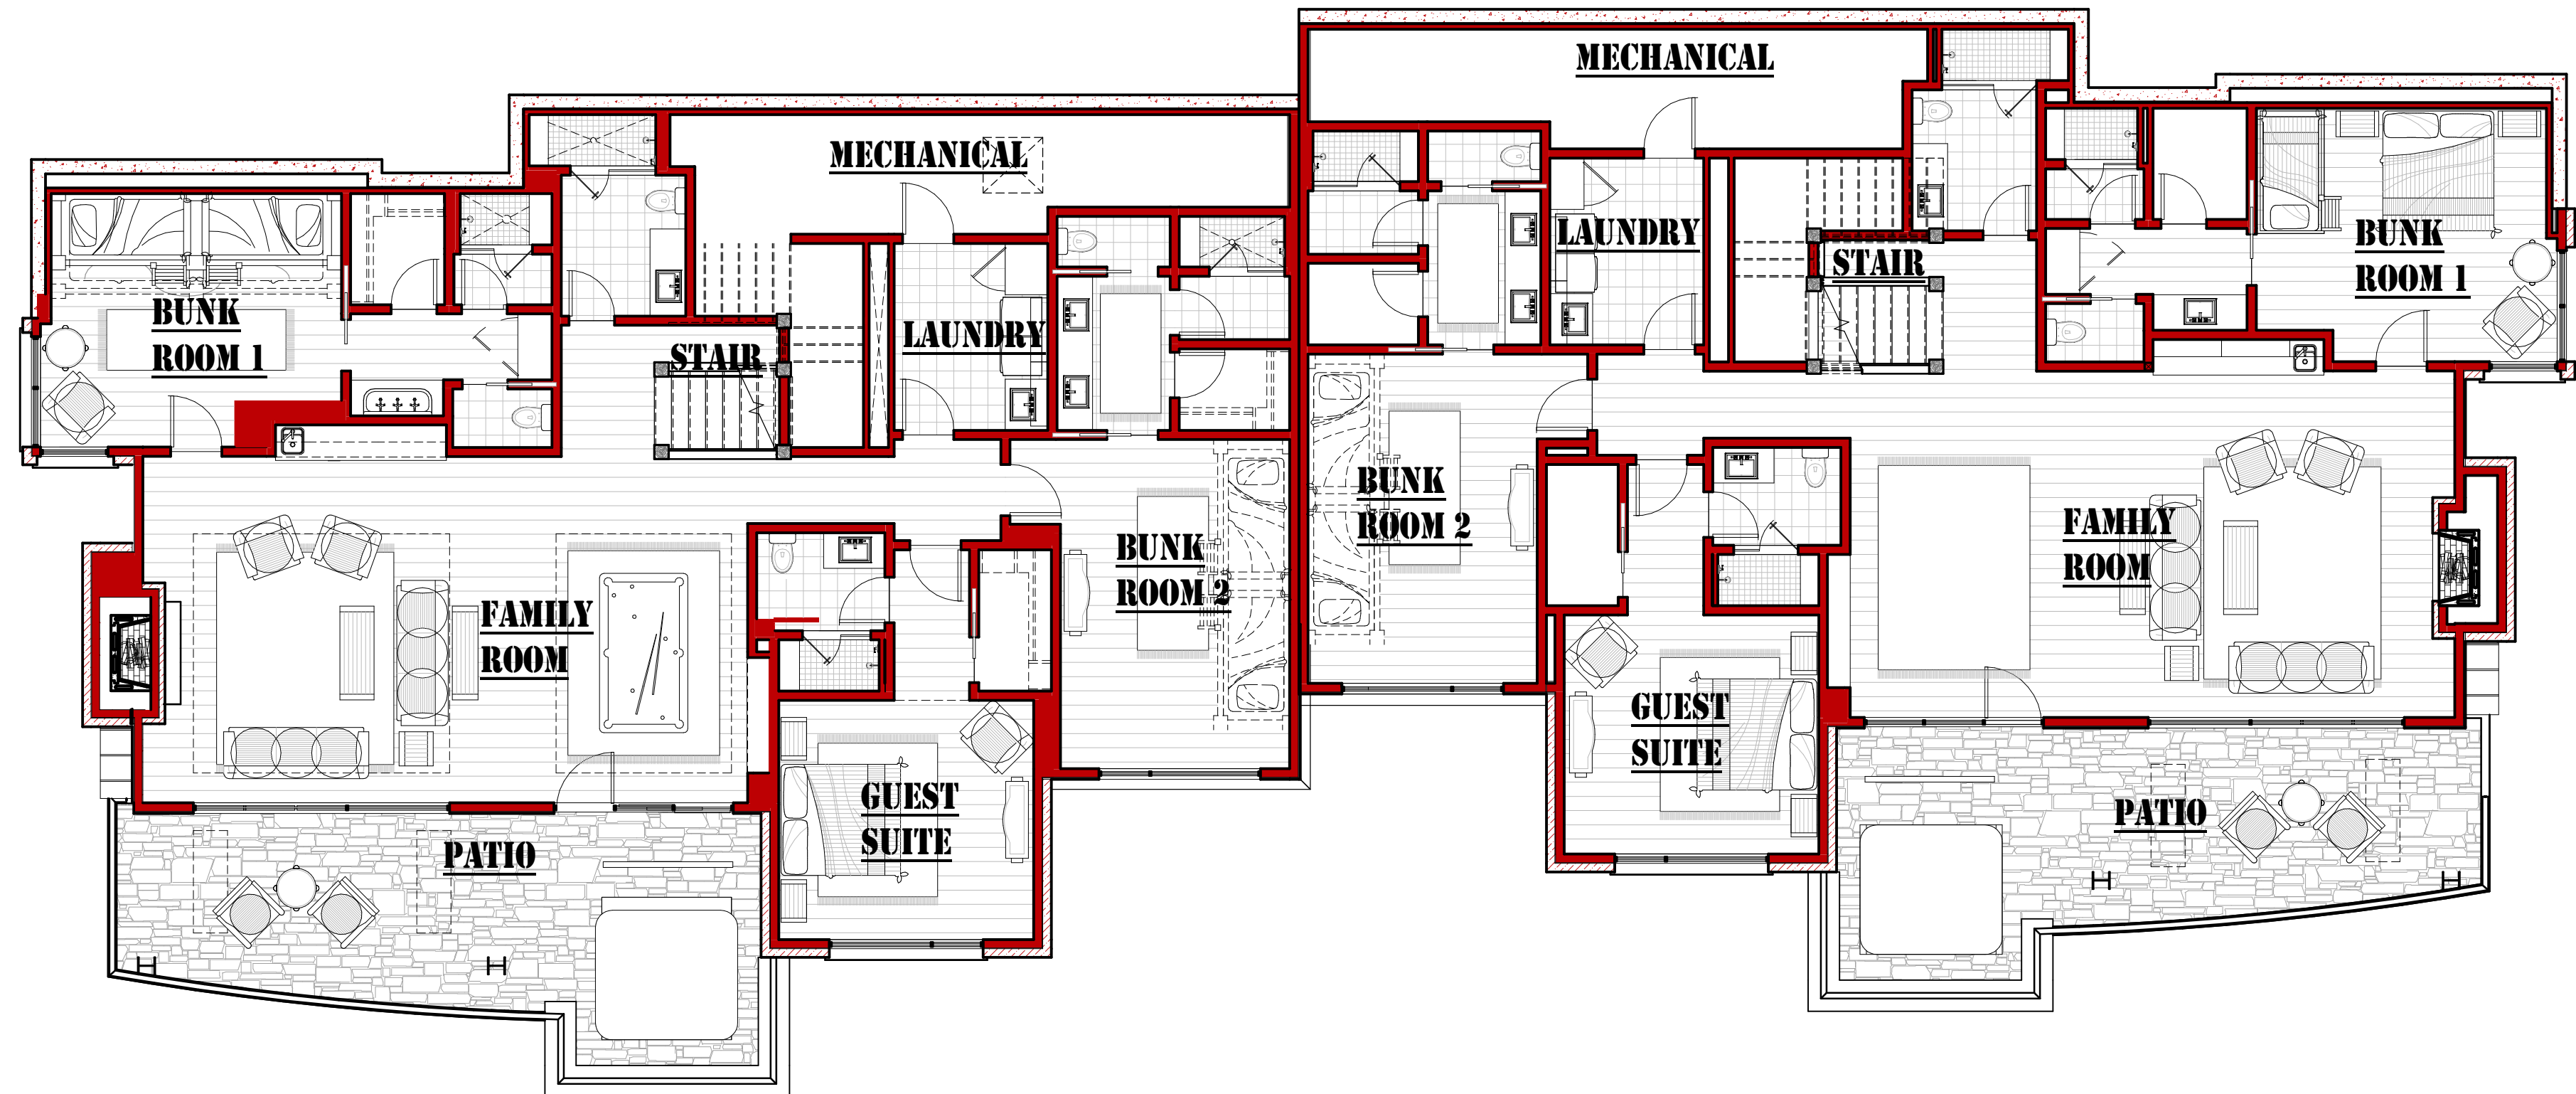


LOWER LEVEL

SCALE: 1/8" = 1'-0"





UNIT B

UNIT A

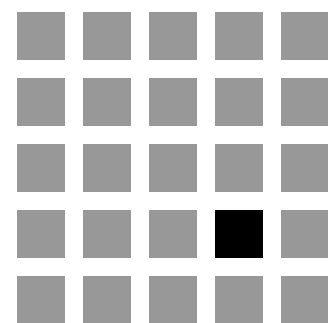

PROJECT NAME:
RH 7,8,9 A & B
YELLOWSTONE CLUB

MONTANA

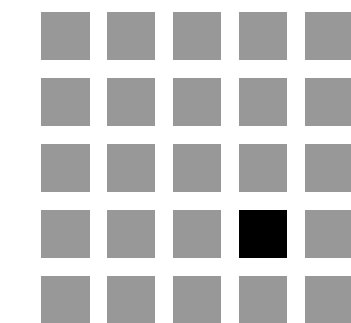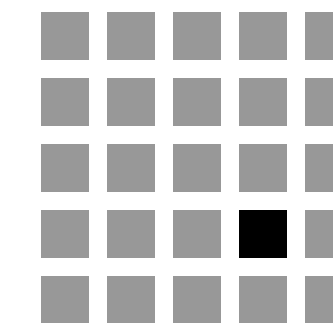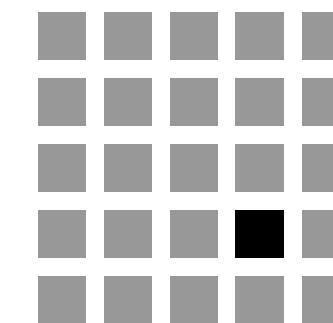
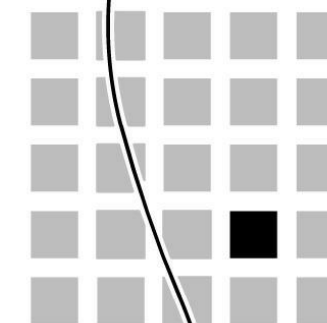


P-1


COPYRIGHT LOCATI ARCHITECTS P.L.L.P.
2012 ALL RIGHTS RESERVED
PROJECT NAME RIVER HOMESTEAD
PROJECT NUMBER 1458
DATE 06/09/17

1007 EAST MAIN SUITE 202
BOZEMAN, MT 59715
406-587-1139
FAX 587-7369

LOCATI
ARCHITECTS

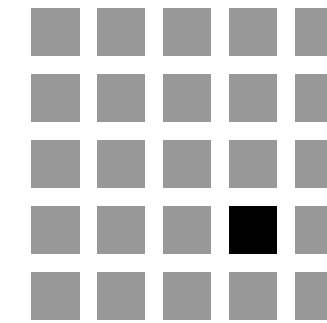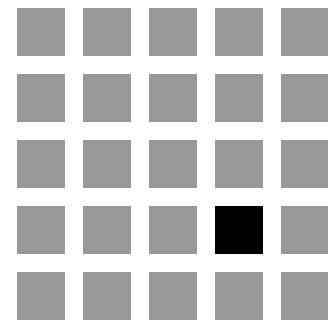

DATE 06/09/17
RIVER
HOMESTEAD

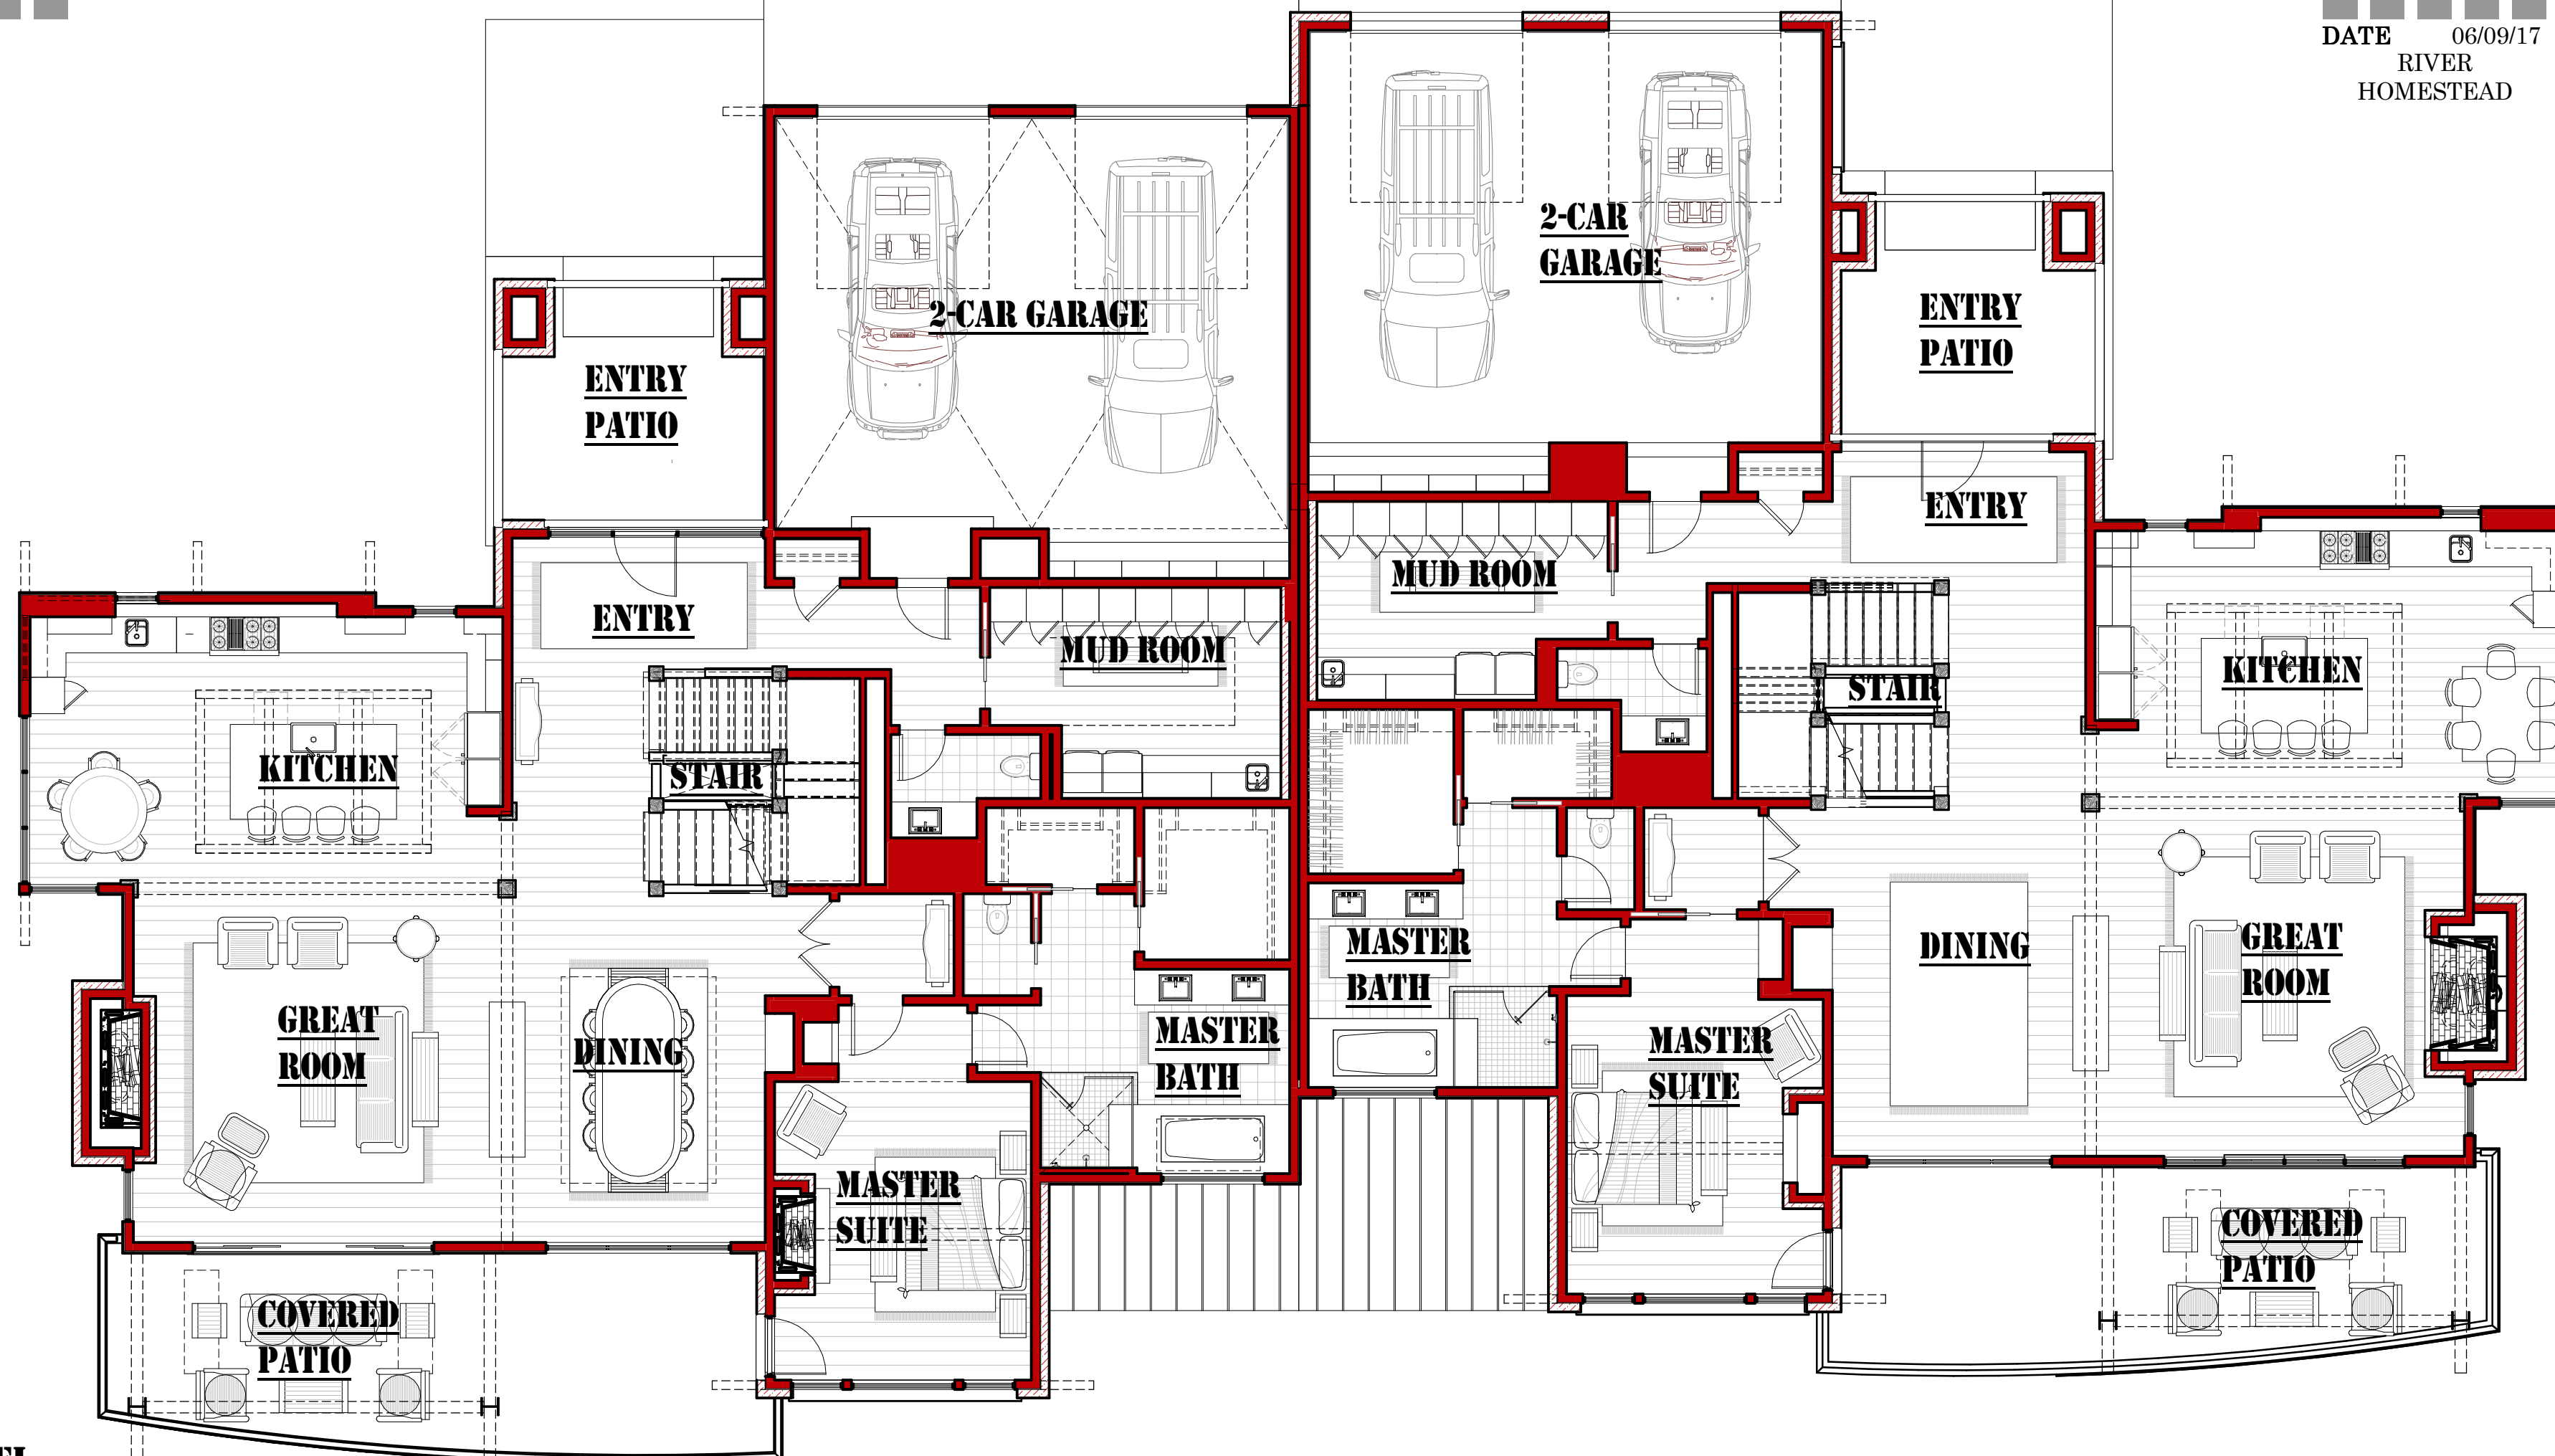


MAIN LEVEL

SCALE: 1/8" = 1'-0"

UNIT B





UNIT A

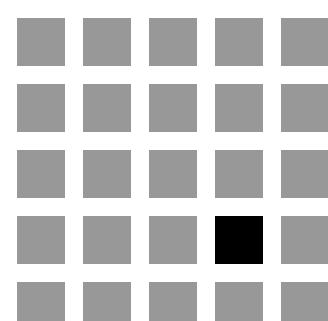

PROJECT NAME:
RH 7,8,9 A & B

YELLOWSTONE CLUB

MONTANA

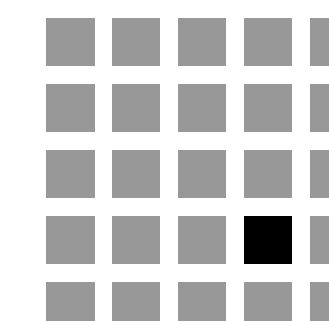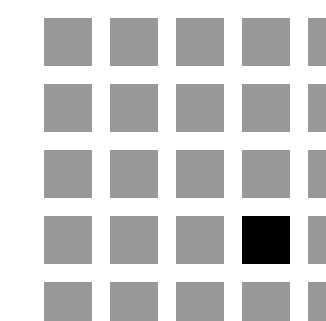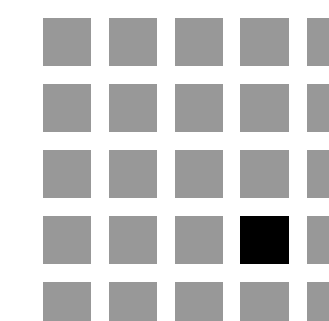
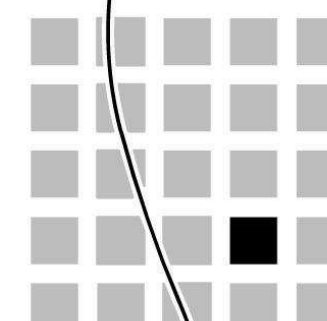


P-2


COPYRIGHT LOCATI ARCHITECTS P.L.L.P.
2012 ALL RIGHTS RESERVED
PROJECT NAME RIVER HOMESTEAD
PROJECT NUMBER 1458
DATE 06/09/17

1007 EAST MAIN SUITE 202
BOZEMAN, MT 59715
406-587-1139
FAX 587-7369

LOCATI
ARCHITECTS

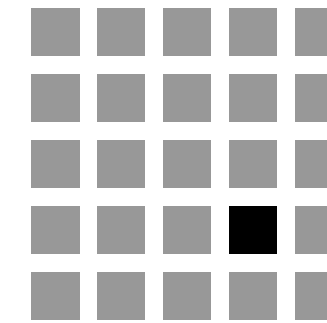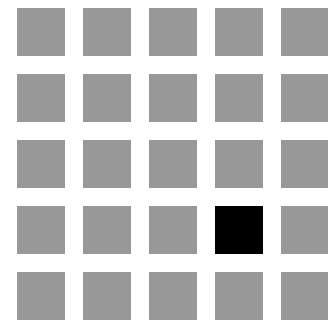


DATE 06/09/17
RIVER
HOMESTEAD

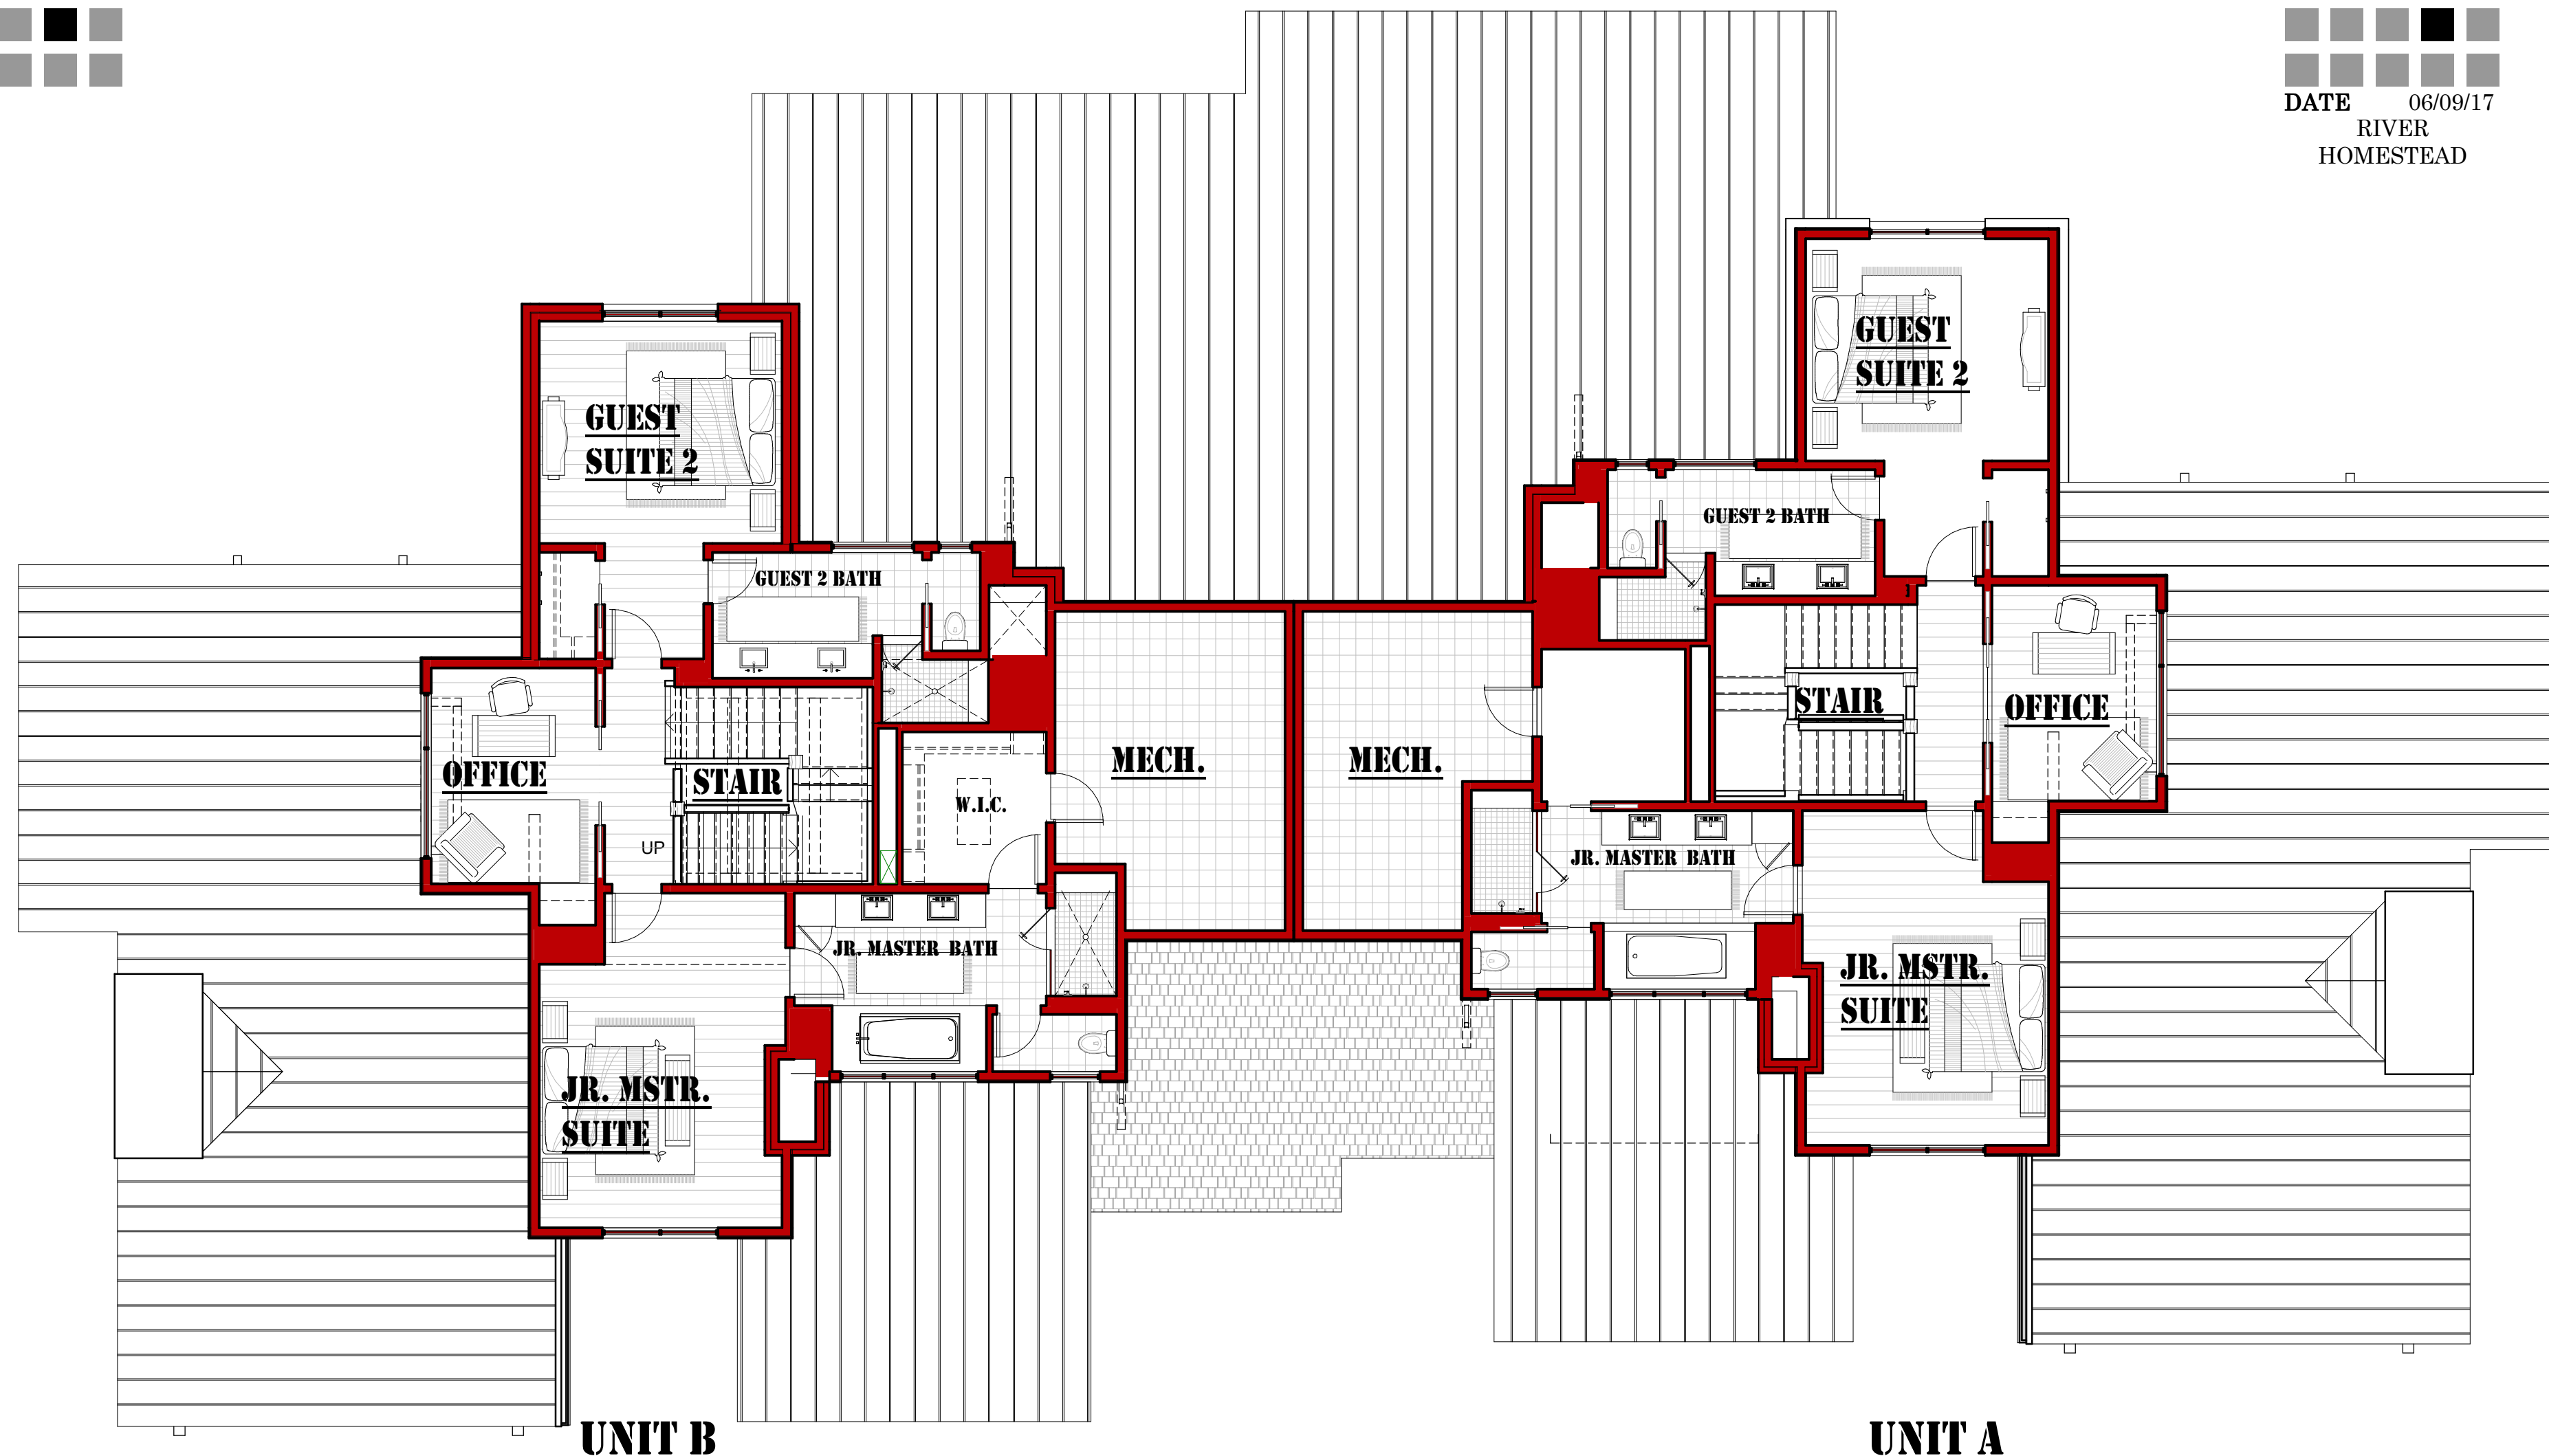





UPPER LEVEL

SCALE: 1/8" = 1'-0"

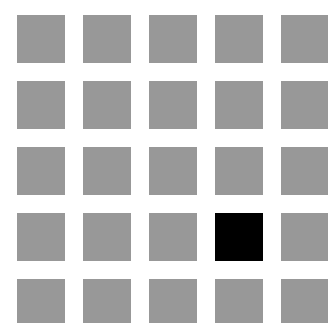

PROJECT NAME:
RH 7,8,9 A & B
YELLOWSTONE CLUB

MONTANA

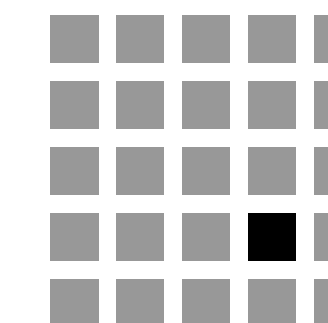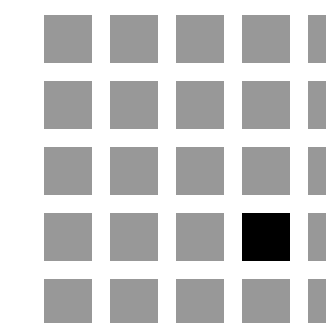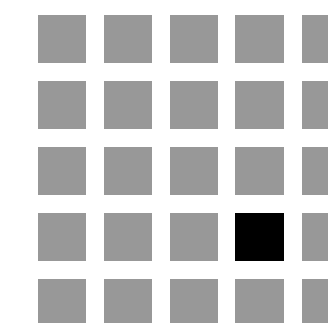
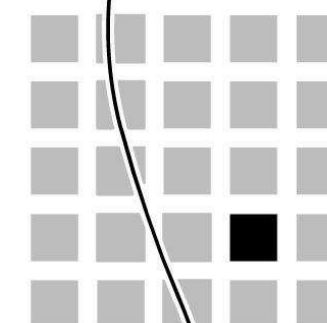


P-3

COPYRIGHT LOCATI ARCHITECTS P.L.L.P.
2012 ALL RIGHTS RESERVED
PROJECT NAME: RIVER HOMESTEAD
PROJECT NUMBER: 1458
DATE: 06/09/17

1007 EAST MAIN SUITE 202
BOZEMAN, MT 59715
406-587-1139
FAX 587-7369

LOCATI
ARCHITECTS

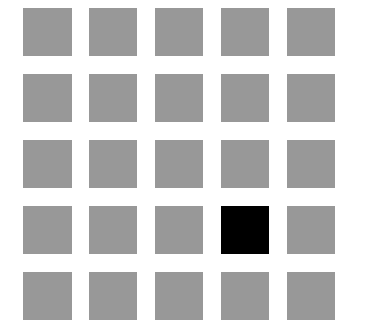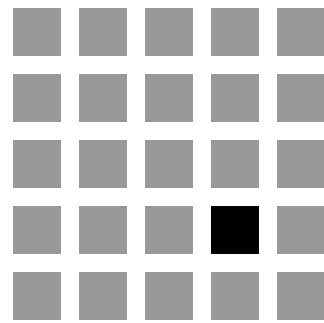

DATE 06/09/17
RIVER
HOMESTEAD




UNIT A





UNIT B

NORTH ELEVATION

SCALE: 1/8" = 1'-0"

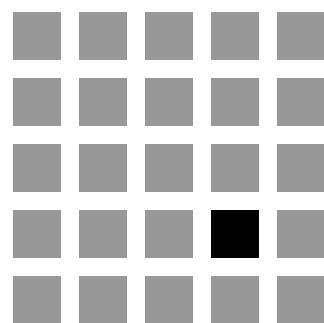

PROJECT NAME:
RH 7,8,9 A & B
YELLOWSTONE CLUB MONTANA

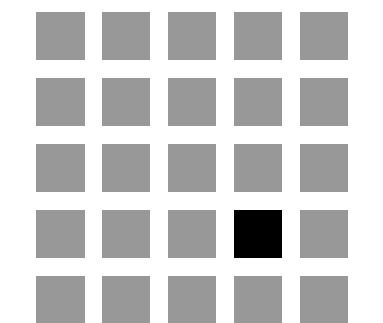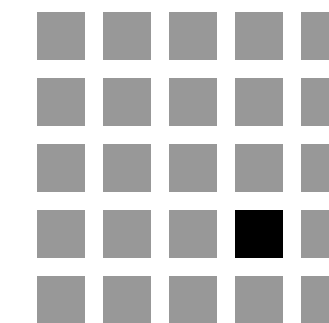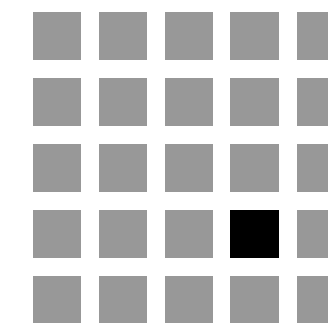
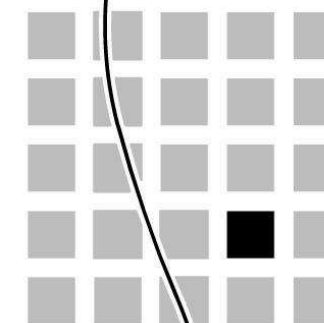


P-4

COPYRIGHT LOCATI ARCHITECTS P.L.L.P.
2012 ALL RIGHTS RESERVED
PROJECT NAME: RIVER HOMESTEAD
PROJECT NUMBER: 1458
DATE: 06/09/17

1007 EAST MAIN SUITE 202
BOZEMAN, MT 59715
406-587-1139
FAX 587-7369

LOCATI
ARCHITECTS

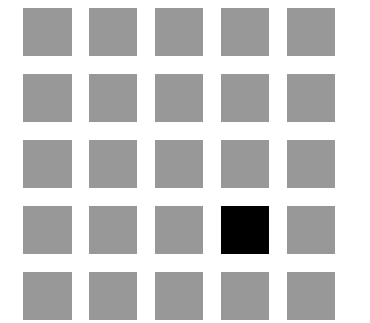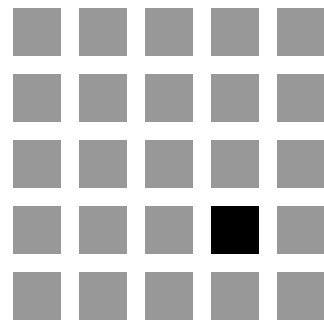


DATE 06/09/17
RIVER
HOMESTEAD



EAST ELEVATION

SCALE: 1/8" = 1'-0"


UNIT A

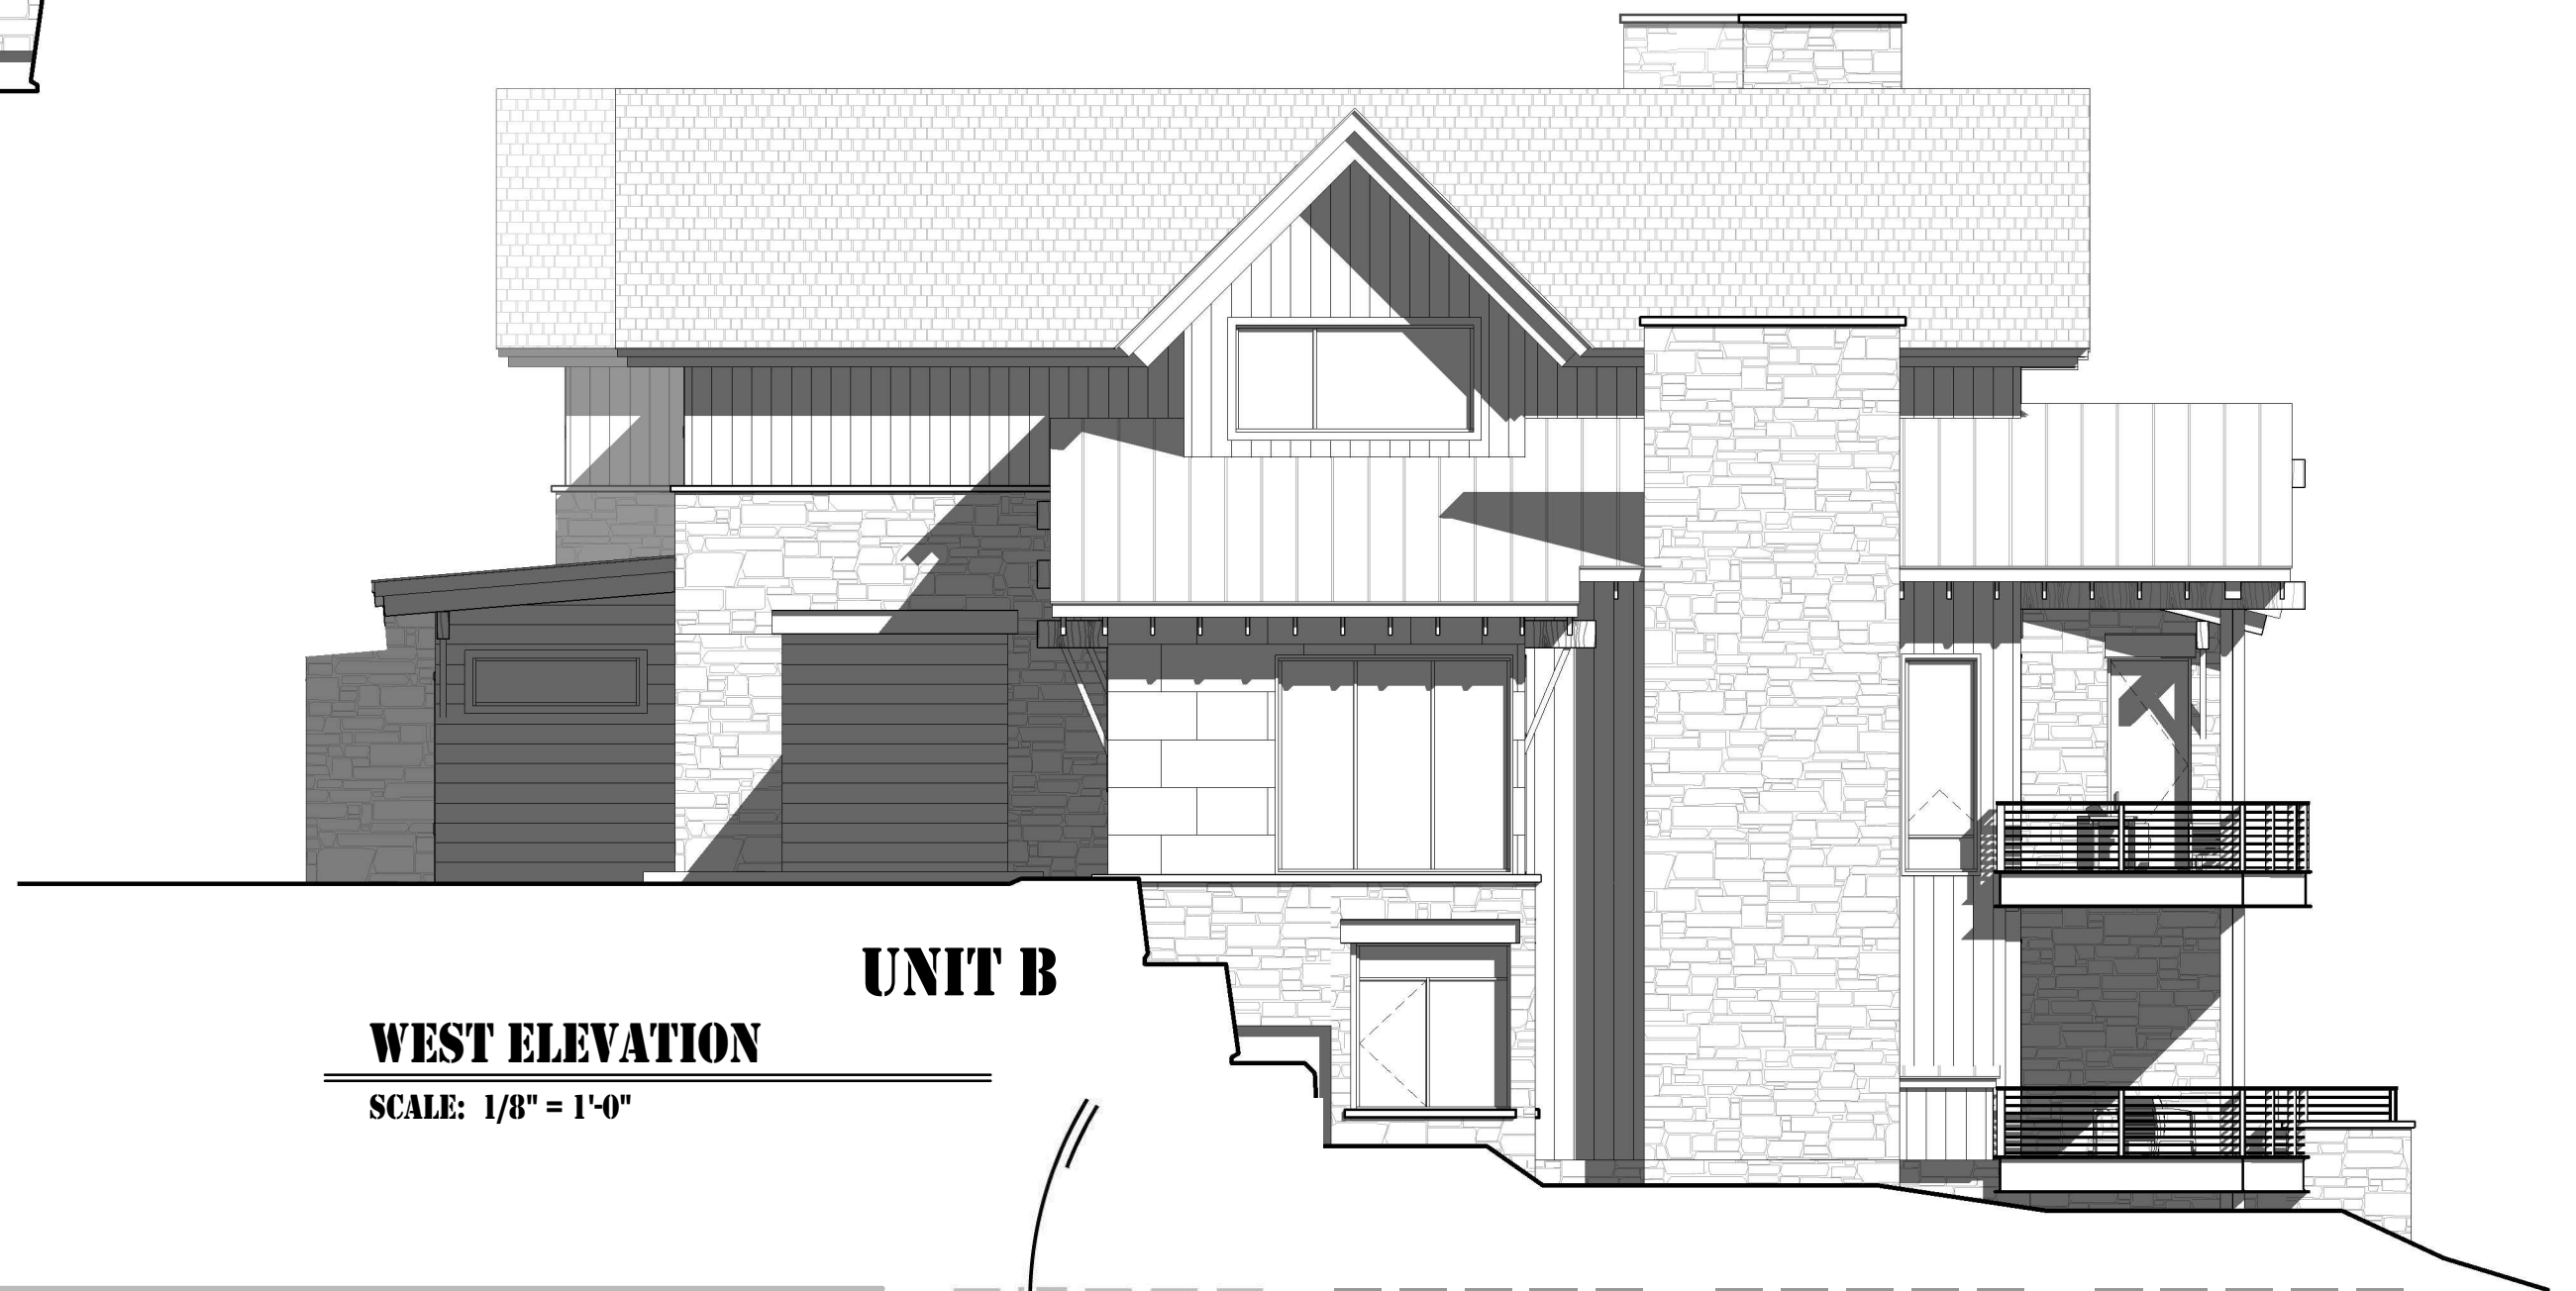

UNIT B

WEST ELEVATION

SCALE: 1/8" = 1'-0"




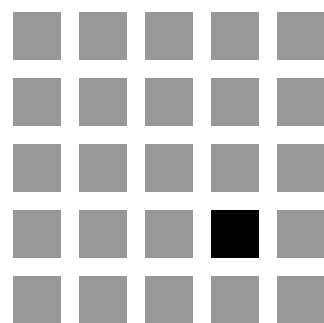


PROJECT NAME:

RH 7,8,9 A & B

YELLOWSTONE CLUB

MONTANA

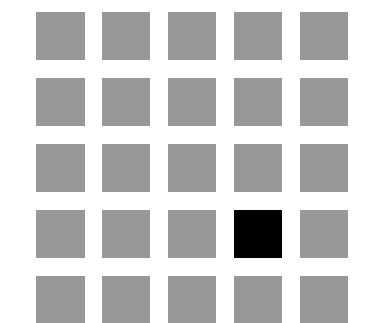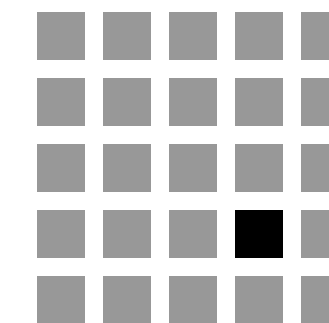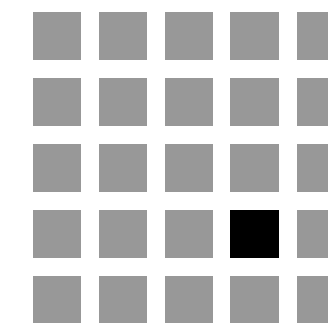
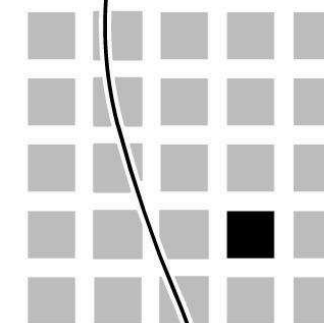


P-5

COPYRIGHT LOCATI ARCHITECTS P.L.L.P.
2012 ALL RIGHTS RESERVED
PROJECT NAME: RIVER HOMESTEAD
PROJECT NUMBER: 1458
DATE: 06/09/17

1007 EAST MAIN SUITE 202
BOZEMAN, MT 59715
406-587-1139
FAX 587-7369

LOCATI
ARCHITECTS

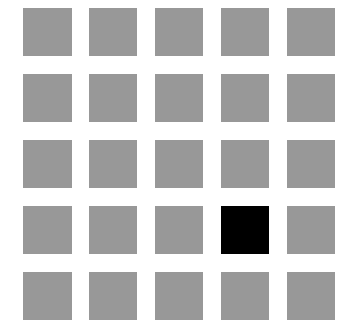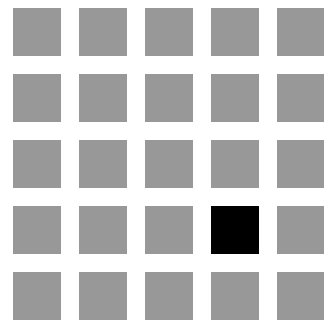

DATE 06/09/17
RIVER
HOMESTEAD




UNIT B

UNIT A


SOUTH ELEVATION

SCALE: 1/8" = 1'-0"

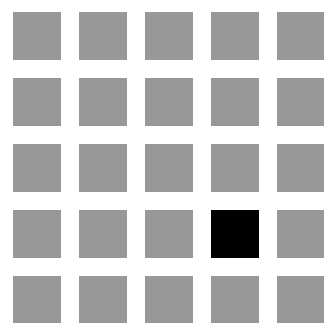

PROJECT NAME:
RH 7,8,9 A & B
YELLOWSTONE CLUB

MONTANA

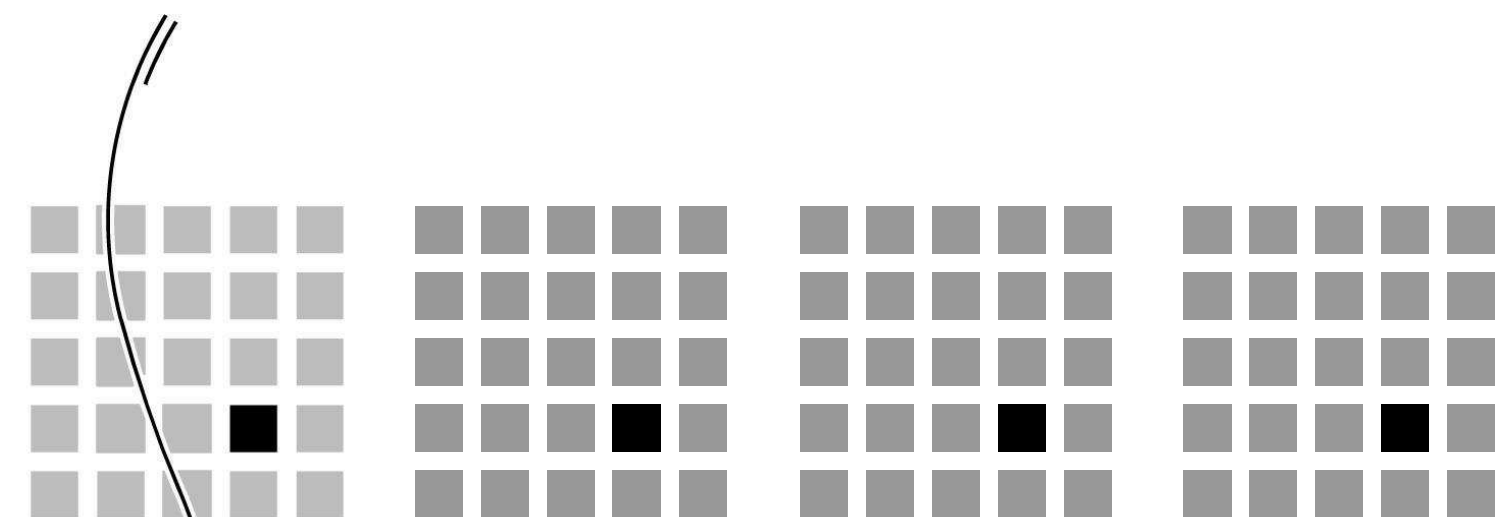

P-6

COPYRIGHT LOCATI ARCHITECTS P.L.L.P.
2012 ALL RIGHTS RESERVED
PROJECT NAME: RIVER HOMESTEAD
PROJECT NUMBER: 1458
DATE: 06/09/17

1007 EAST MAIN SUITE 202
BOZEMAN, MT 59715
406-587-1139
FAX 587-7369

LOCATI
ARCHITECTS