



LOWER LEVEL

(PLANS NOT TO SCALE)

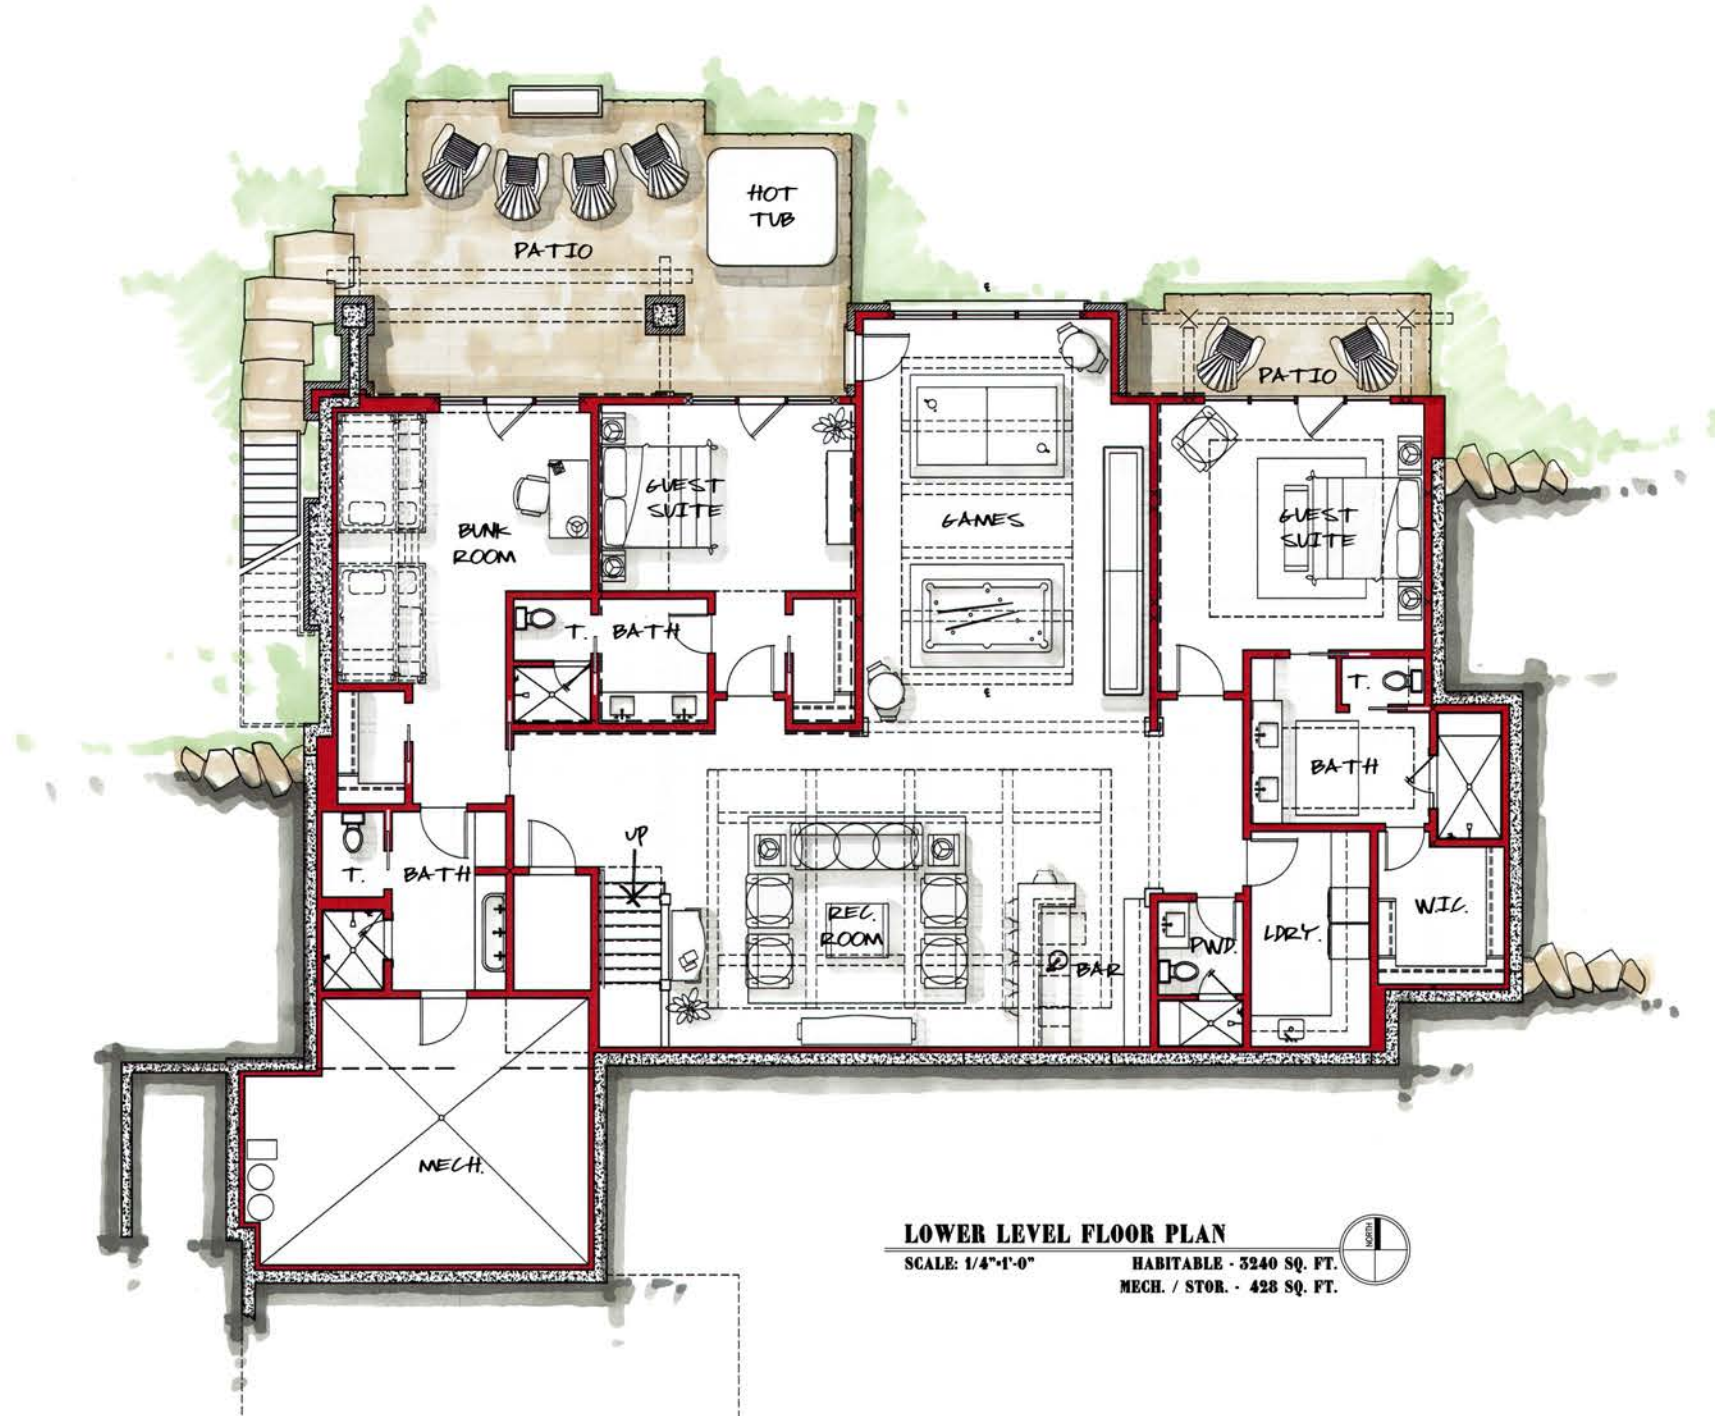

MAIN LEVEL

(PLANS NOT TO SCALE)

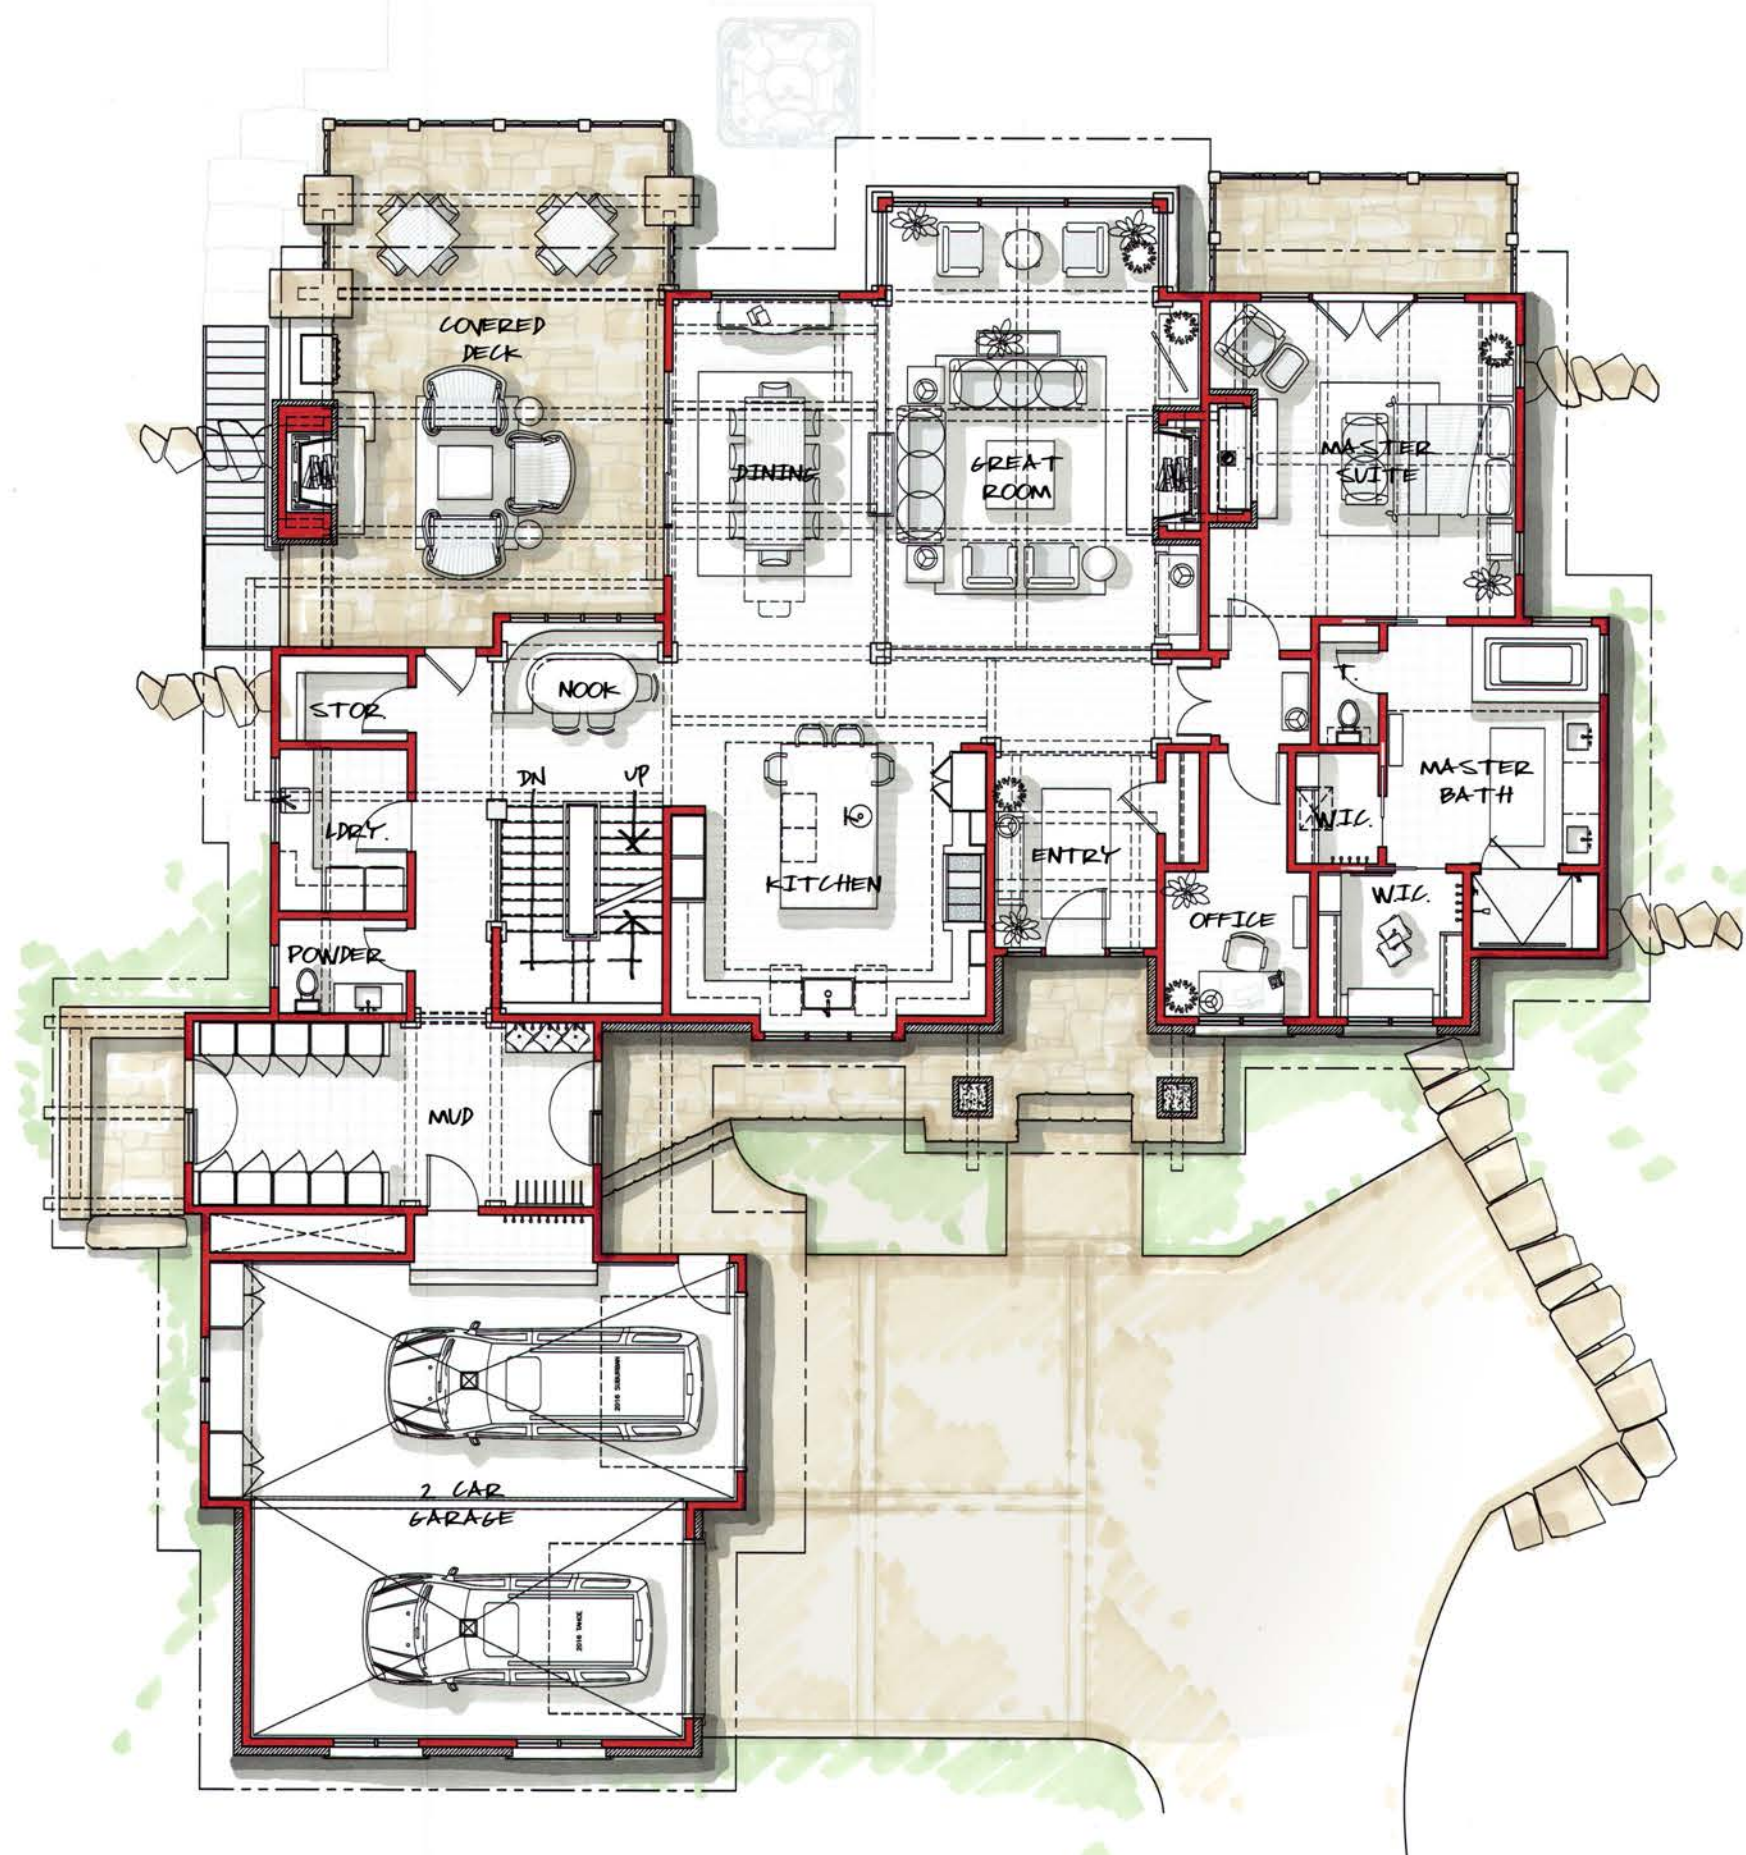

MAIN LEVEL FLOOR PLAN

SCALE: 1/4"=1'-0" HABITABLE - 3122 SQ. FT.
GARAGE - 910 SQ. FT.




PROJECT SQUARE FOOTAGE

	LOWER LEVEL	MAIN LEVEL	UPPER LEVEL	TOTAL
FINISHED	3240 SQ. FT.	3122 SQ. FT.	1208 SQ. FT.	7570 SQ. FT.
MECH.	428 SQ. FT.	N.A.	N.A.	428 SQ. FT.
GARAGE	N.A.	910 SQ. FT.	N.A.	910 SQ. FT.

UPPER LEVEL

(PLANS NOT TO SCALE)

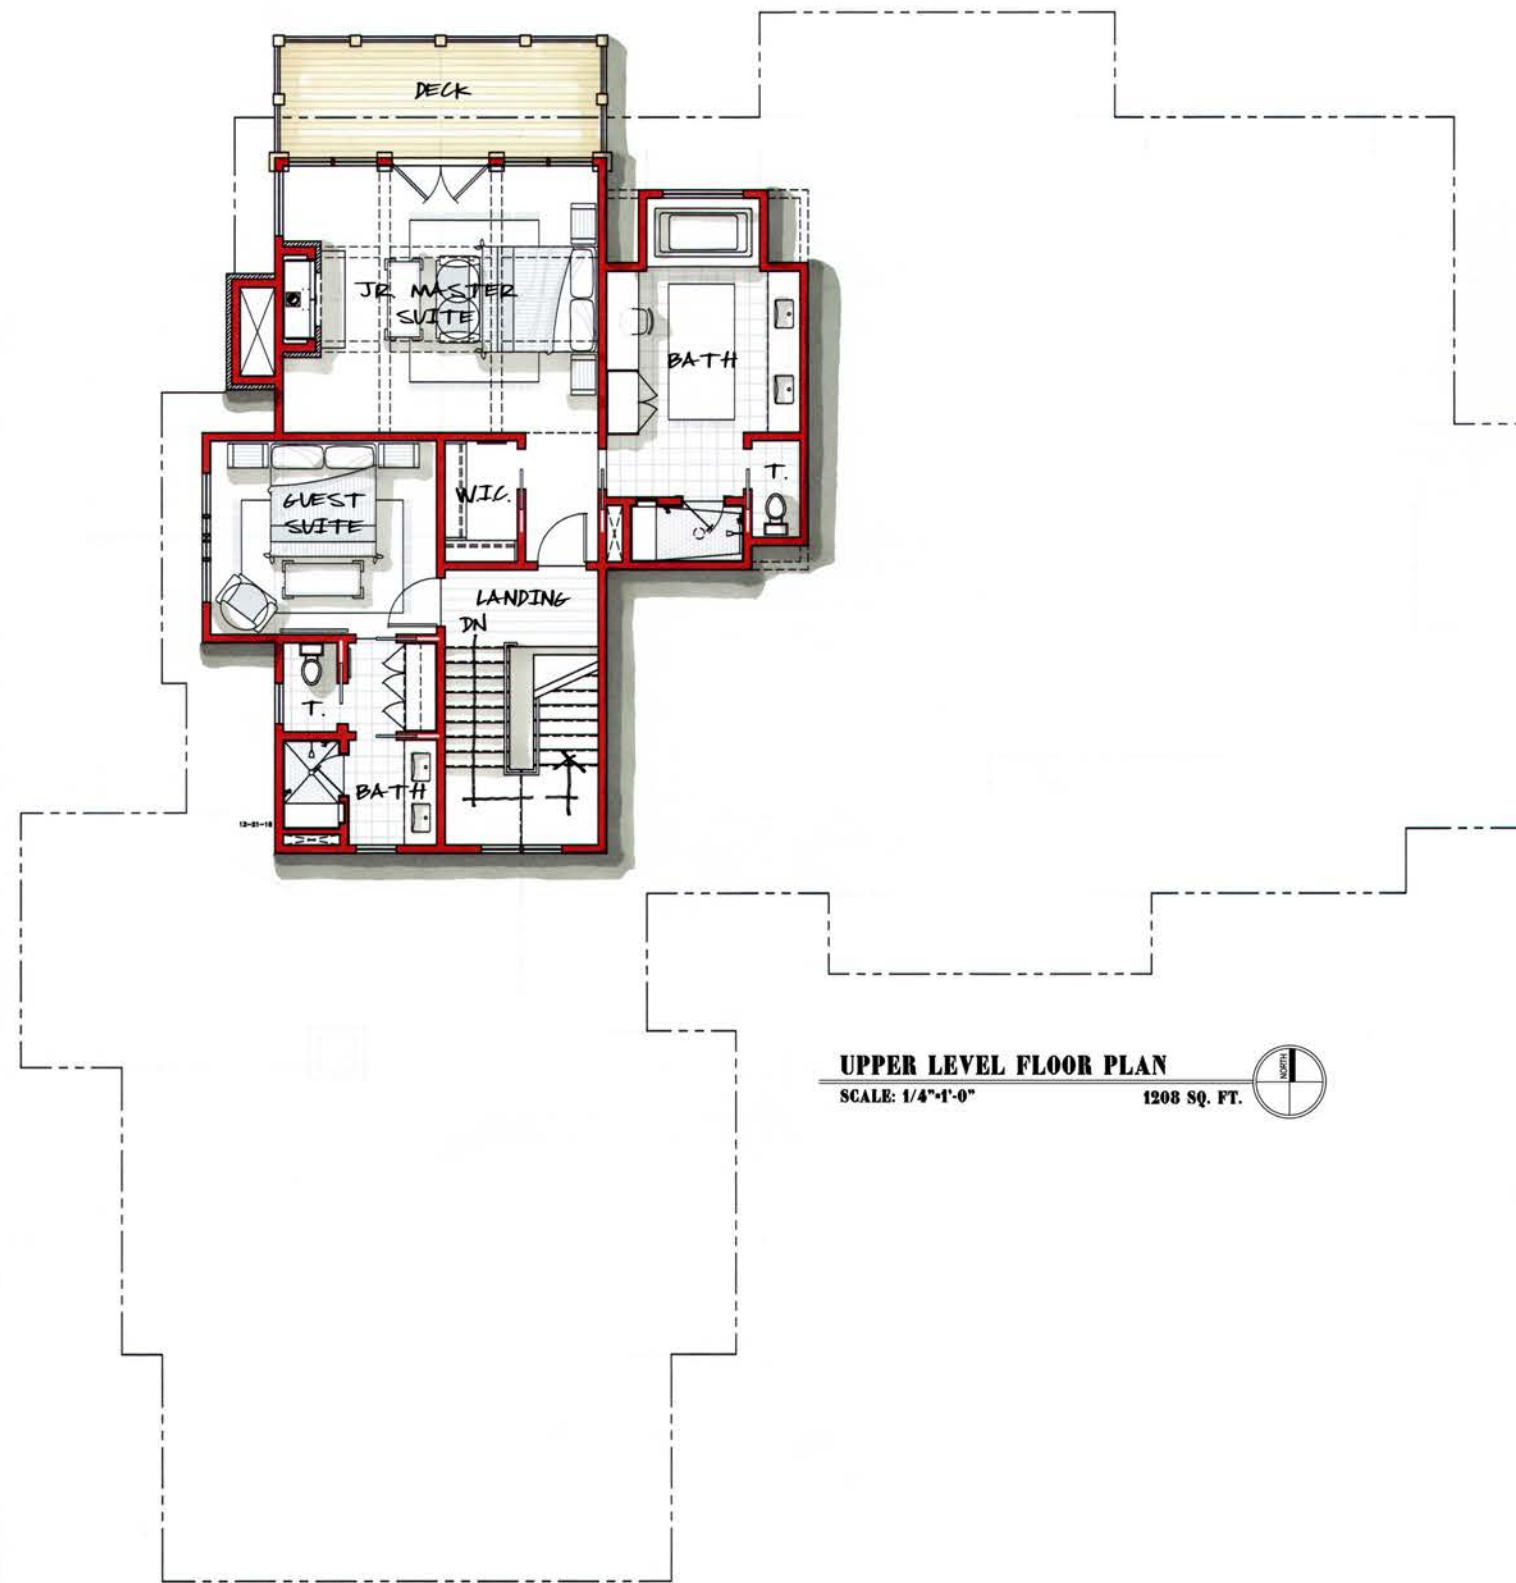

UPPER LEVEL FLOOR PLAN
SCALE: 1/4"=1'-0" 1208 SQ. FT. 