


LOT 727

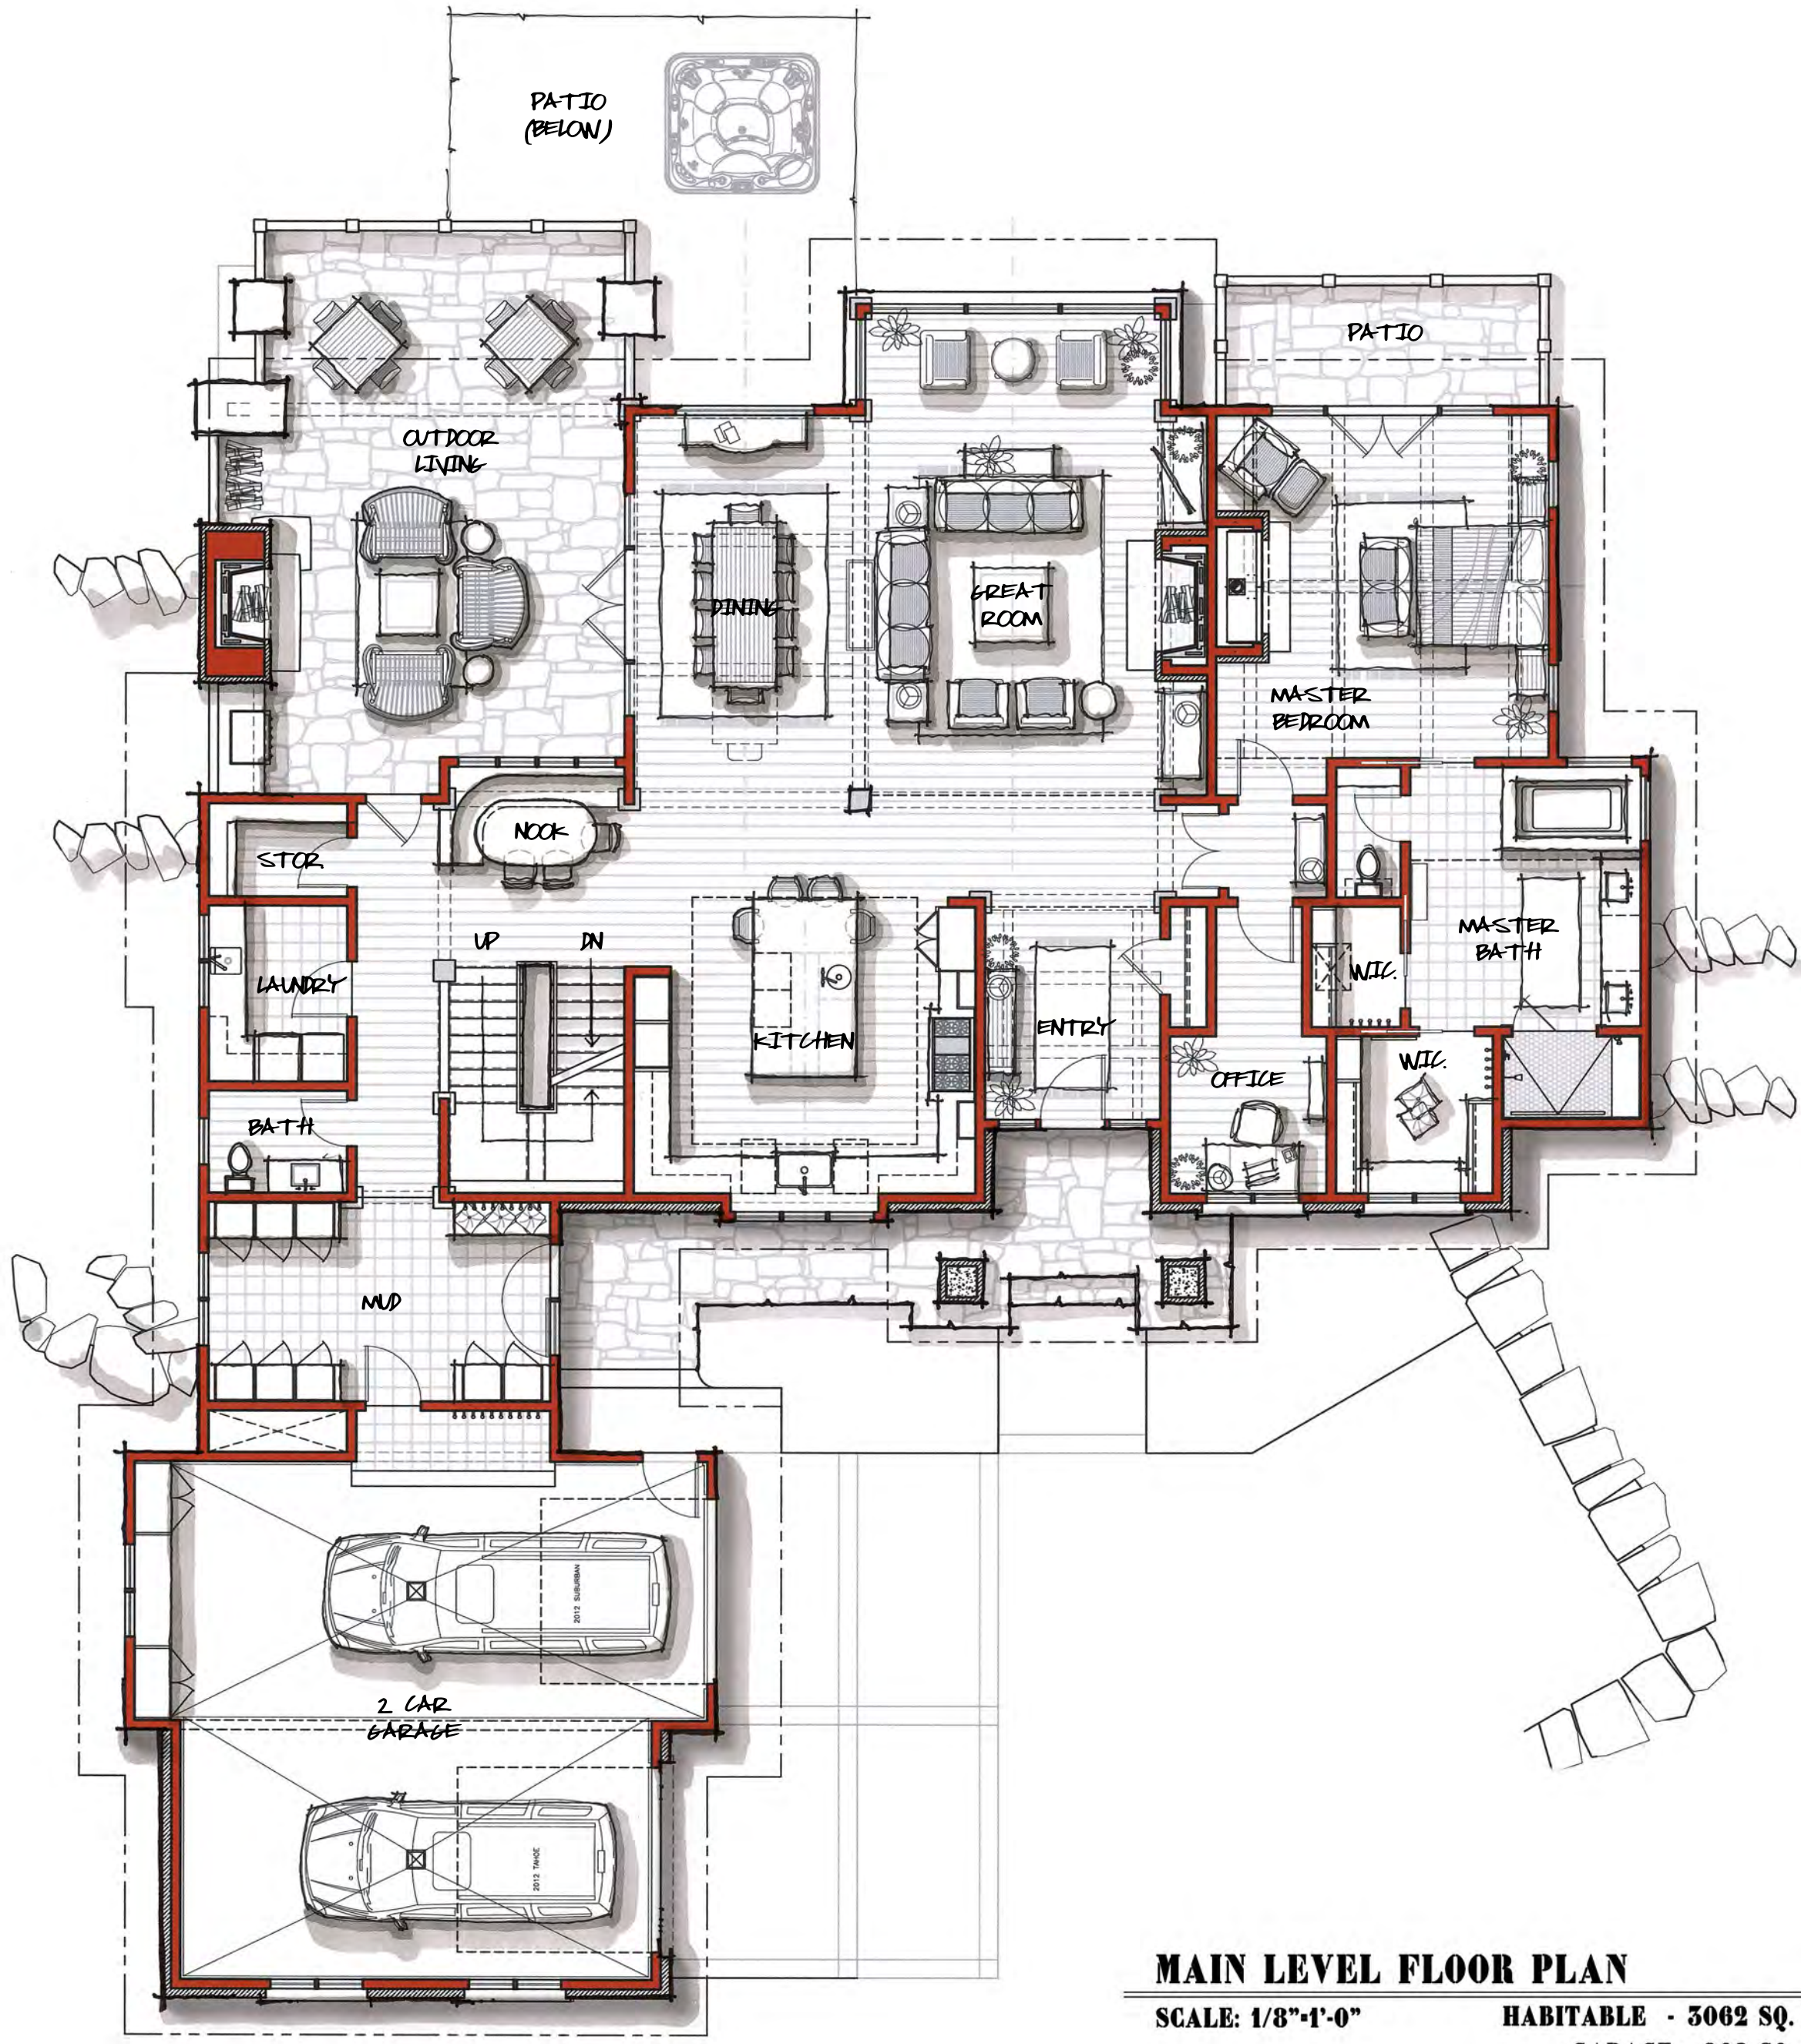

MAIN LEVEL FLOOR PLAN

SCALE: 1/8"=1'-0"

HABITABLE - 3062 SQ. FT.


GARAGE - 902 SQ. FT.



PROJECT SQUARE FOOTAGE

	LOWER LEVEL	MAIN LEVEL	UPPER LEVEL	TOTAL
FINISHED	3240 SQ. FT.	3062 SQ. FT.	1208 SQ. FT.	7510 SQ. FT.
MECH.	358 SQ. FT.	N.A.	N.A.	358 SQ. FT.
GARAGE	N.A.	902 SQ. FT.	N.A.	902 SQ. FT.

LOT 727

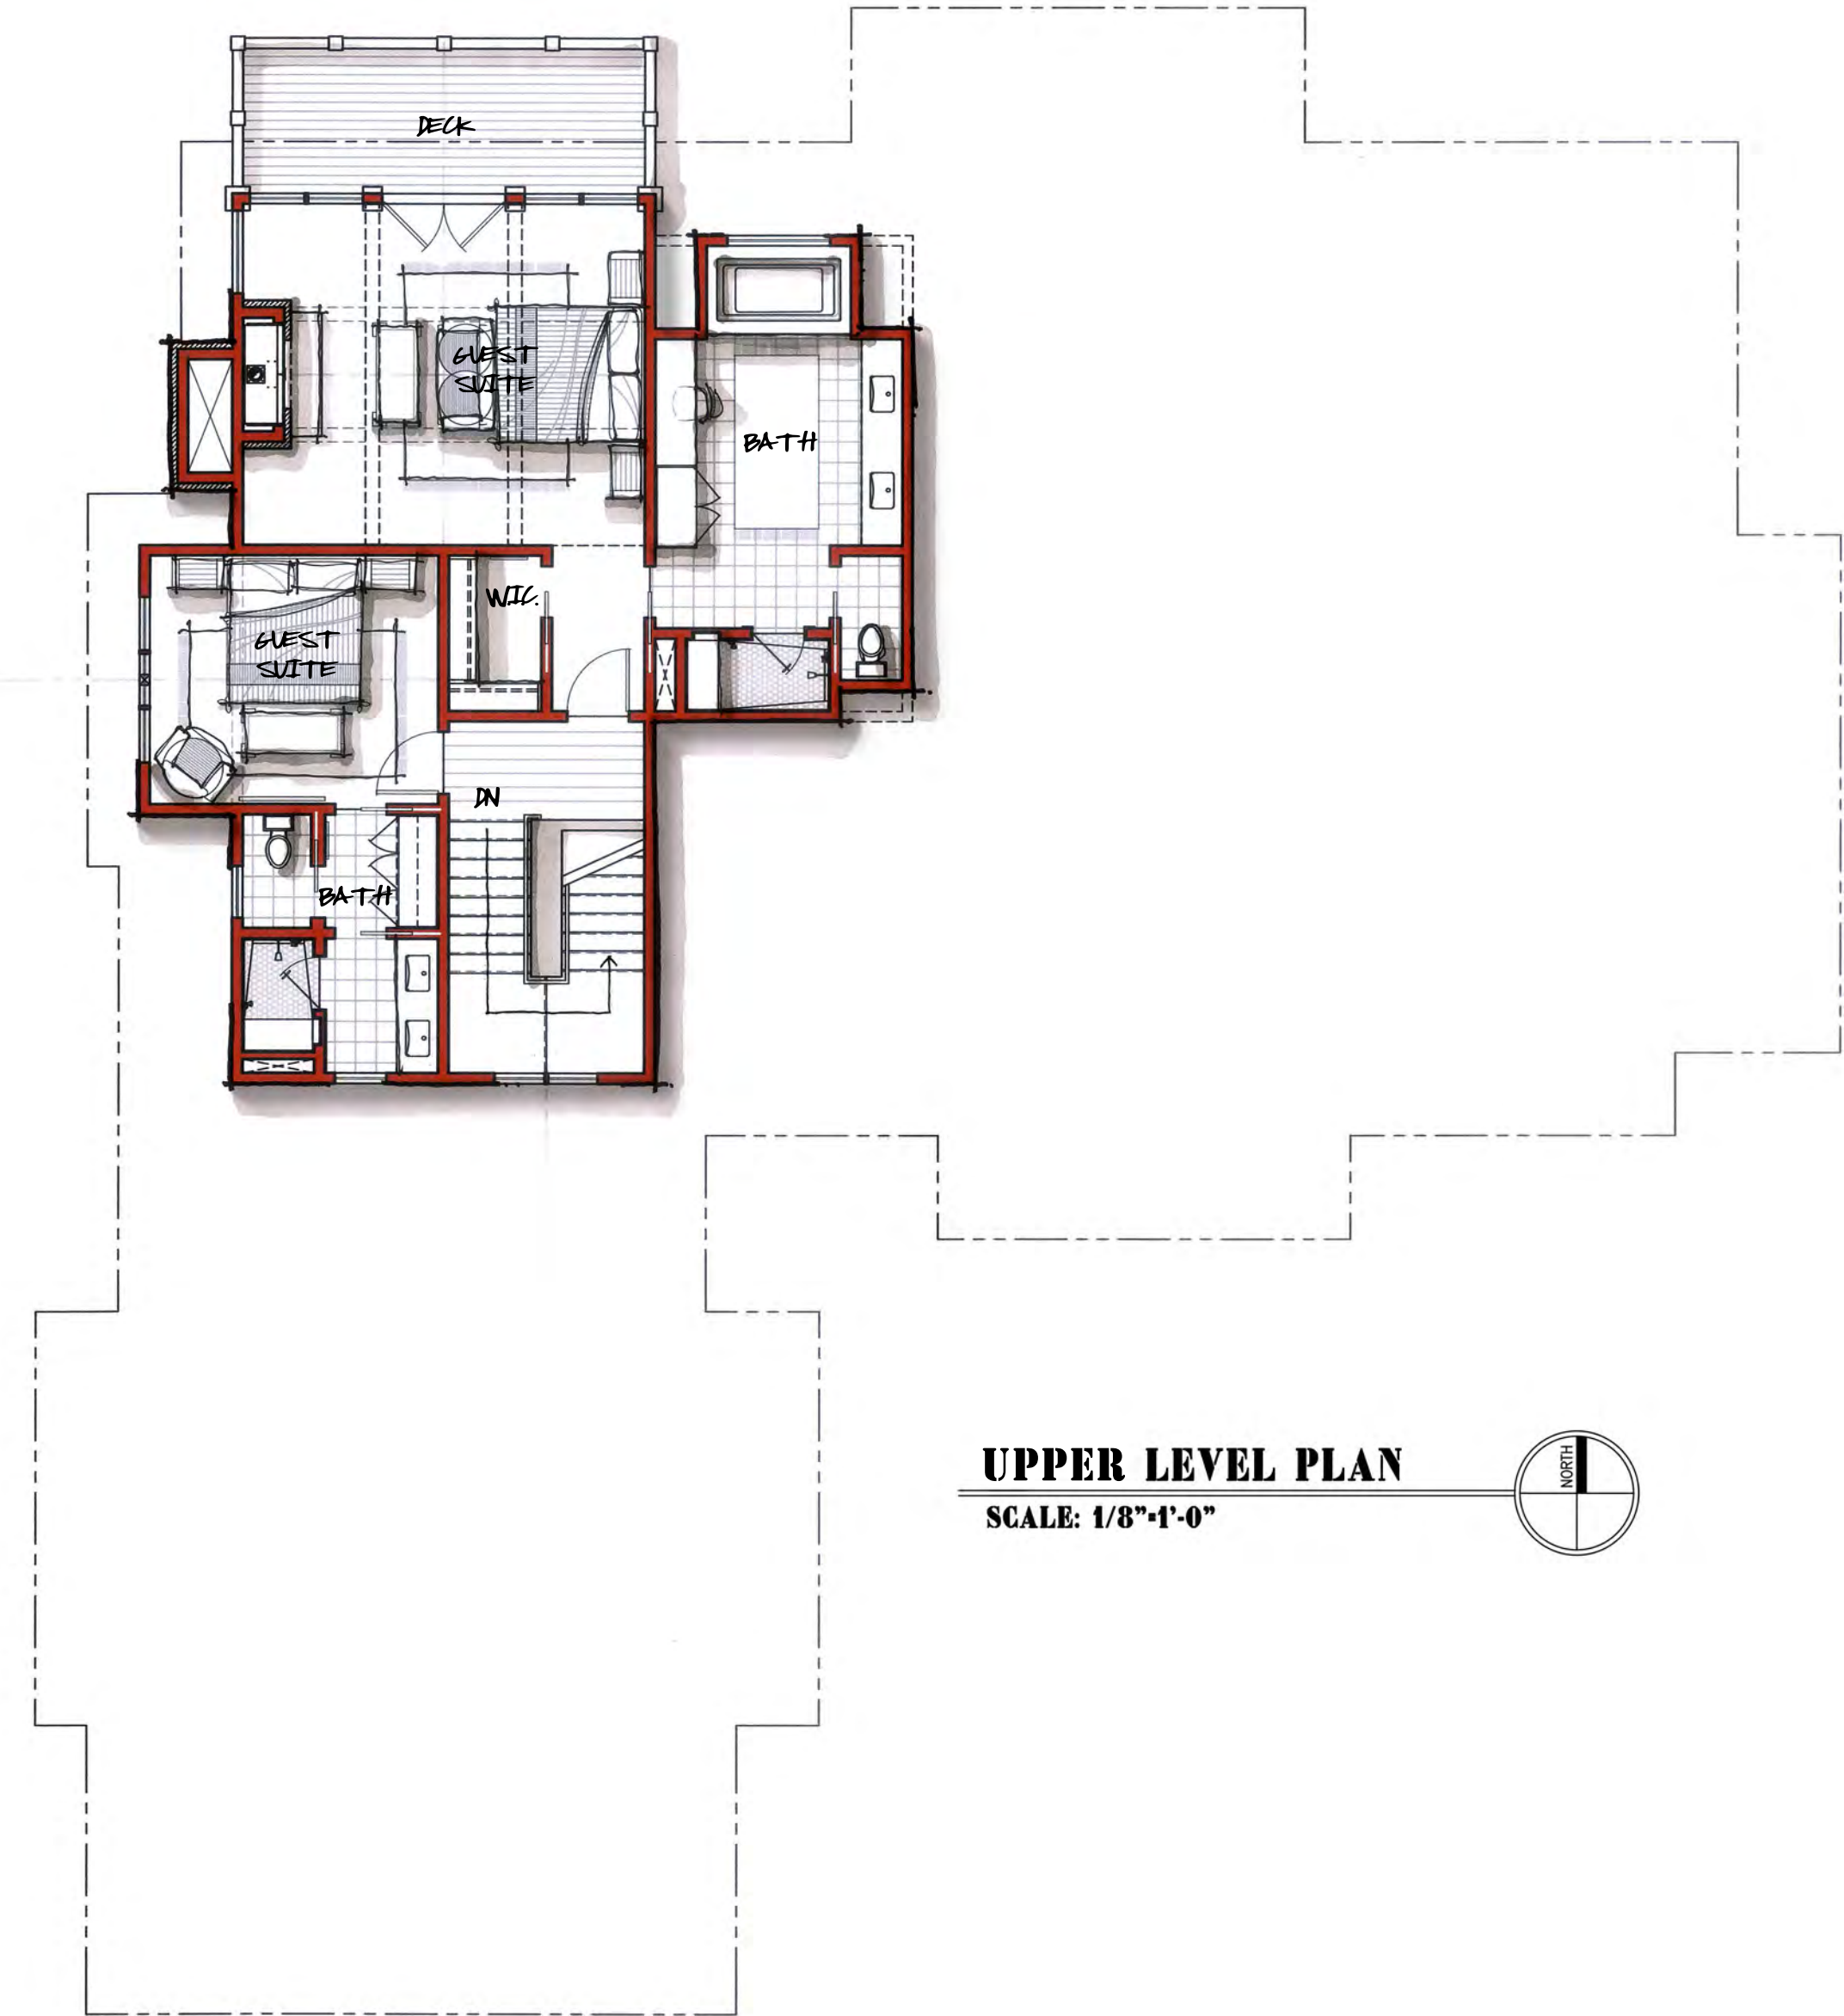


UPPER LEVEL PLAN

SCALE: 1/8"=1'-0"



LOT 727

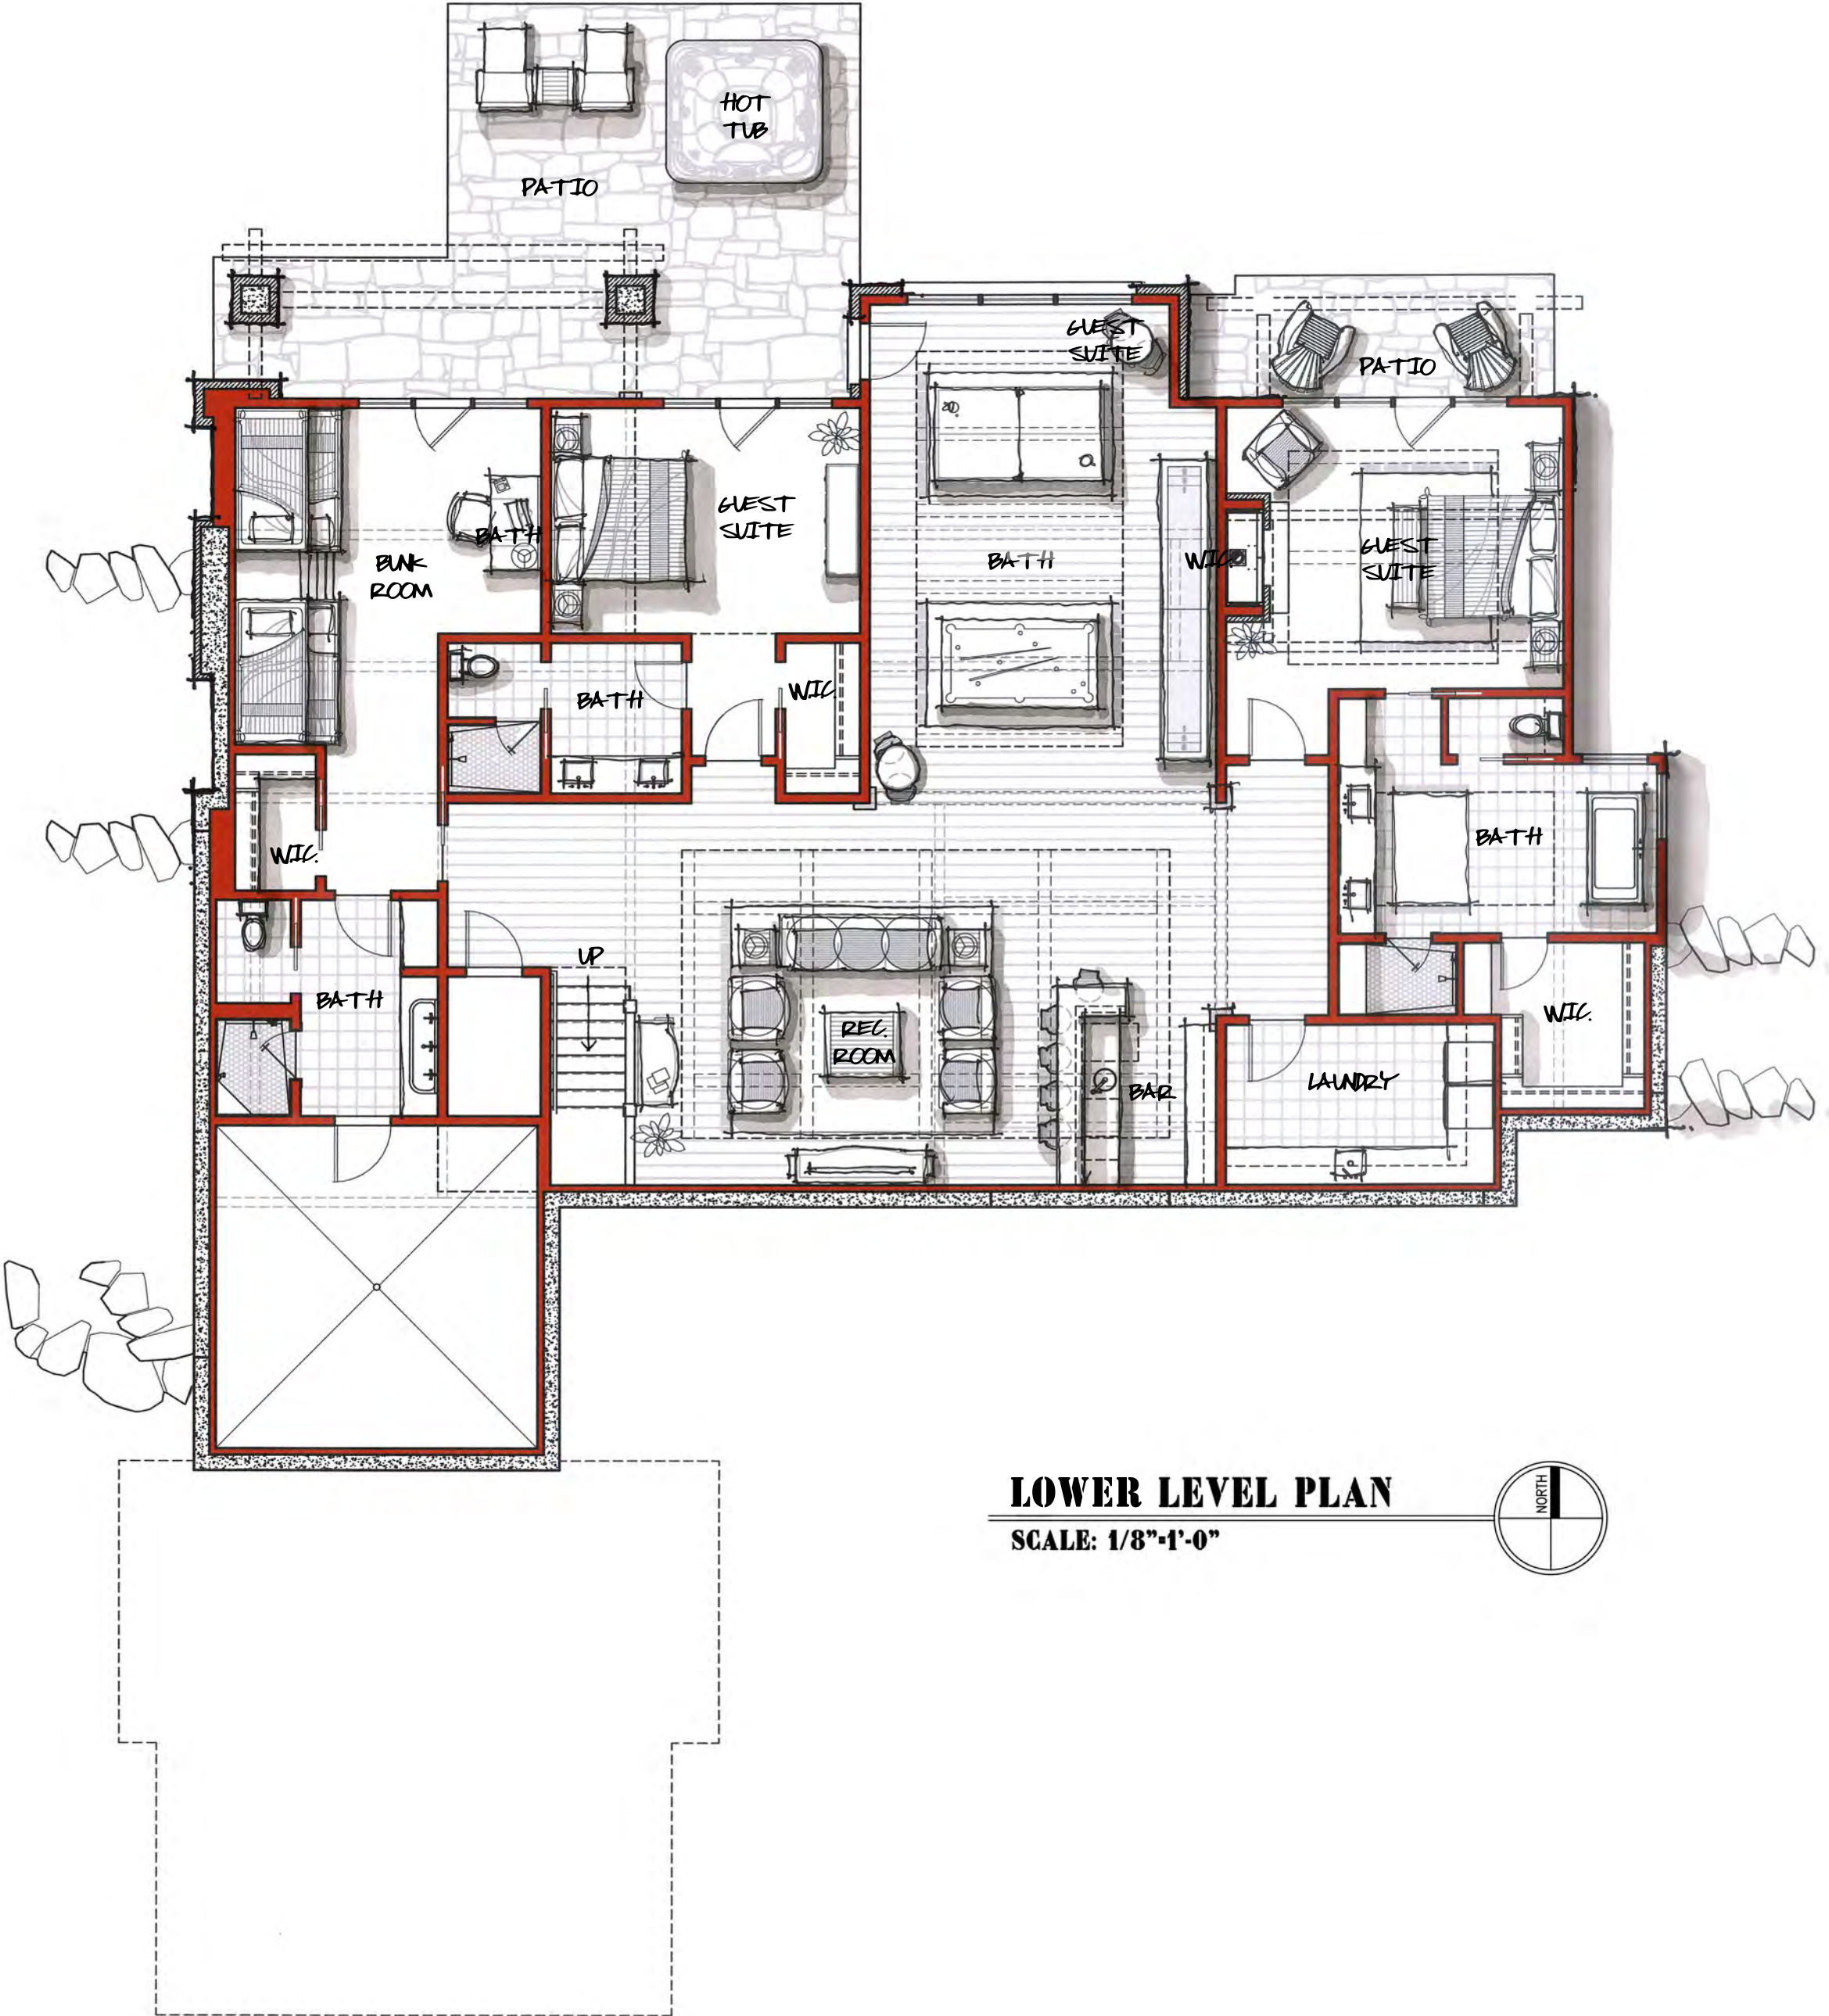

LOWER LEVEL PLAN

SCALE: 1/8"=1'-0"

