

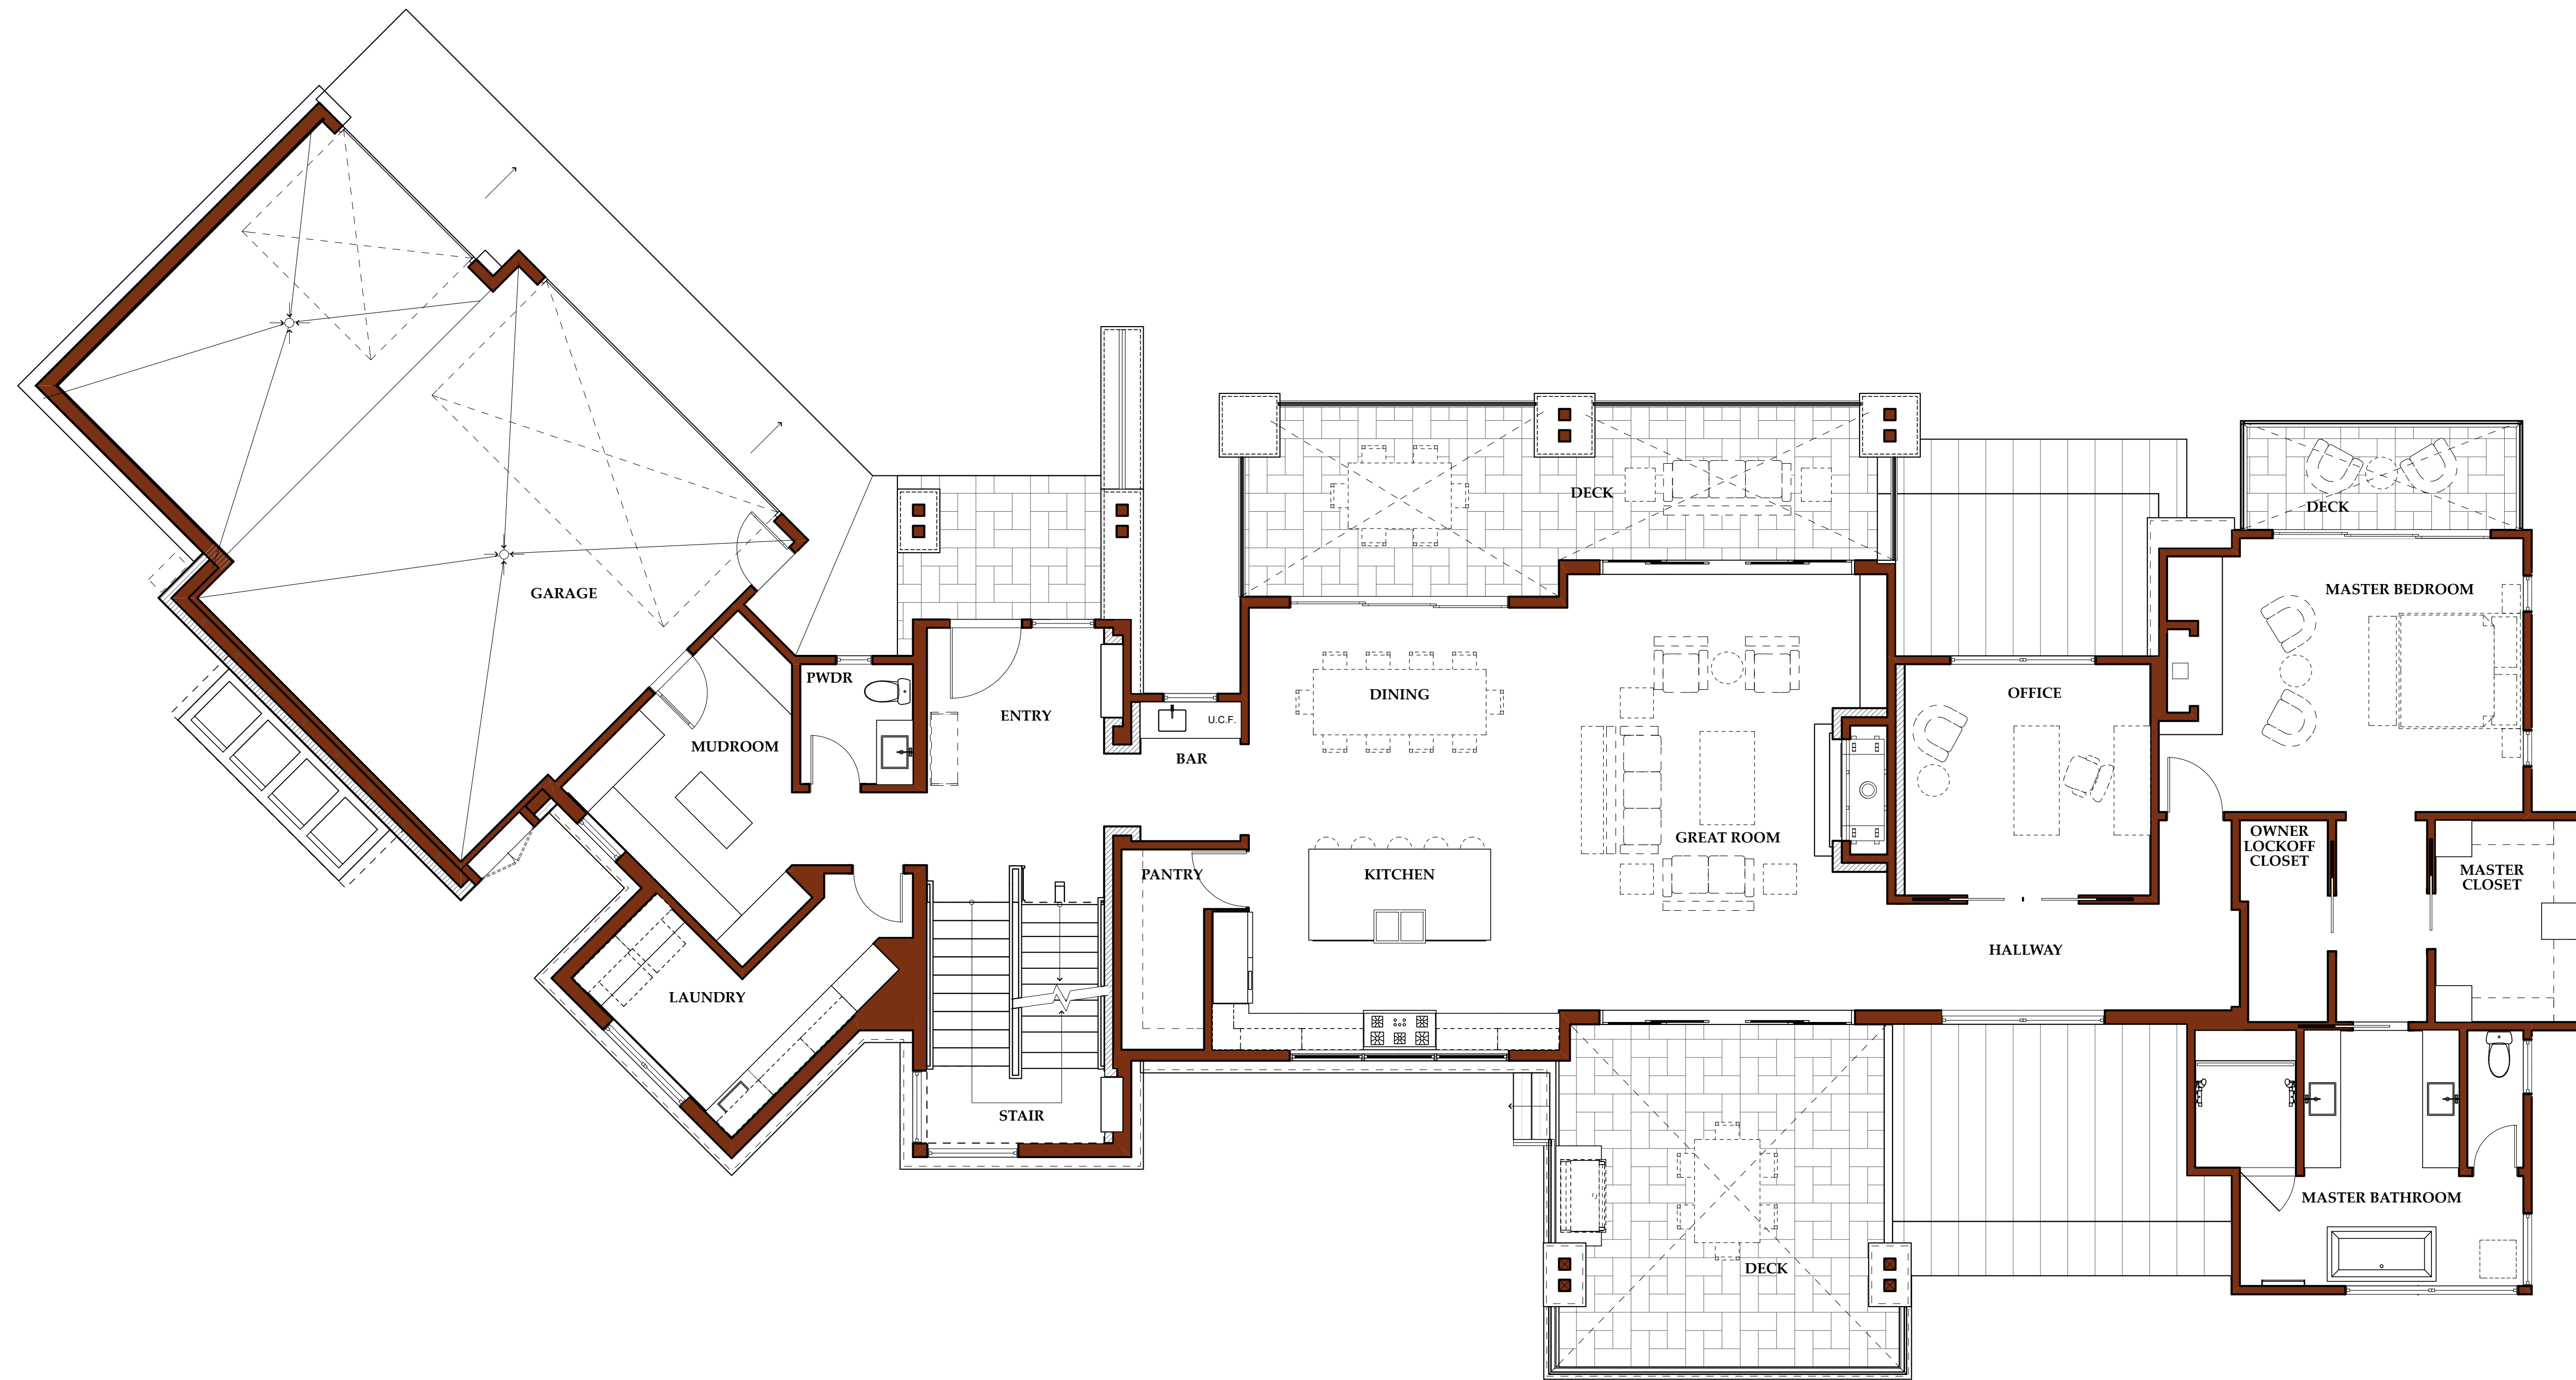



1 LOWER LEVEL FLOOR PLAN
 SCALE: 3/16" = 1'-0"
 0 4 8 12

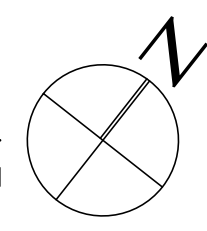

1 MAIN LEVEL FLOOR PLAN

SCALE: 3/16" = 1'-0"

 

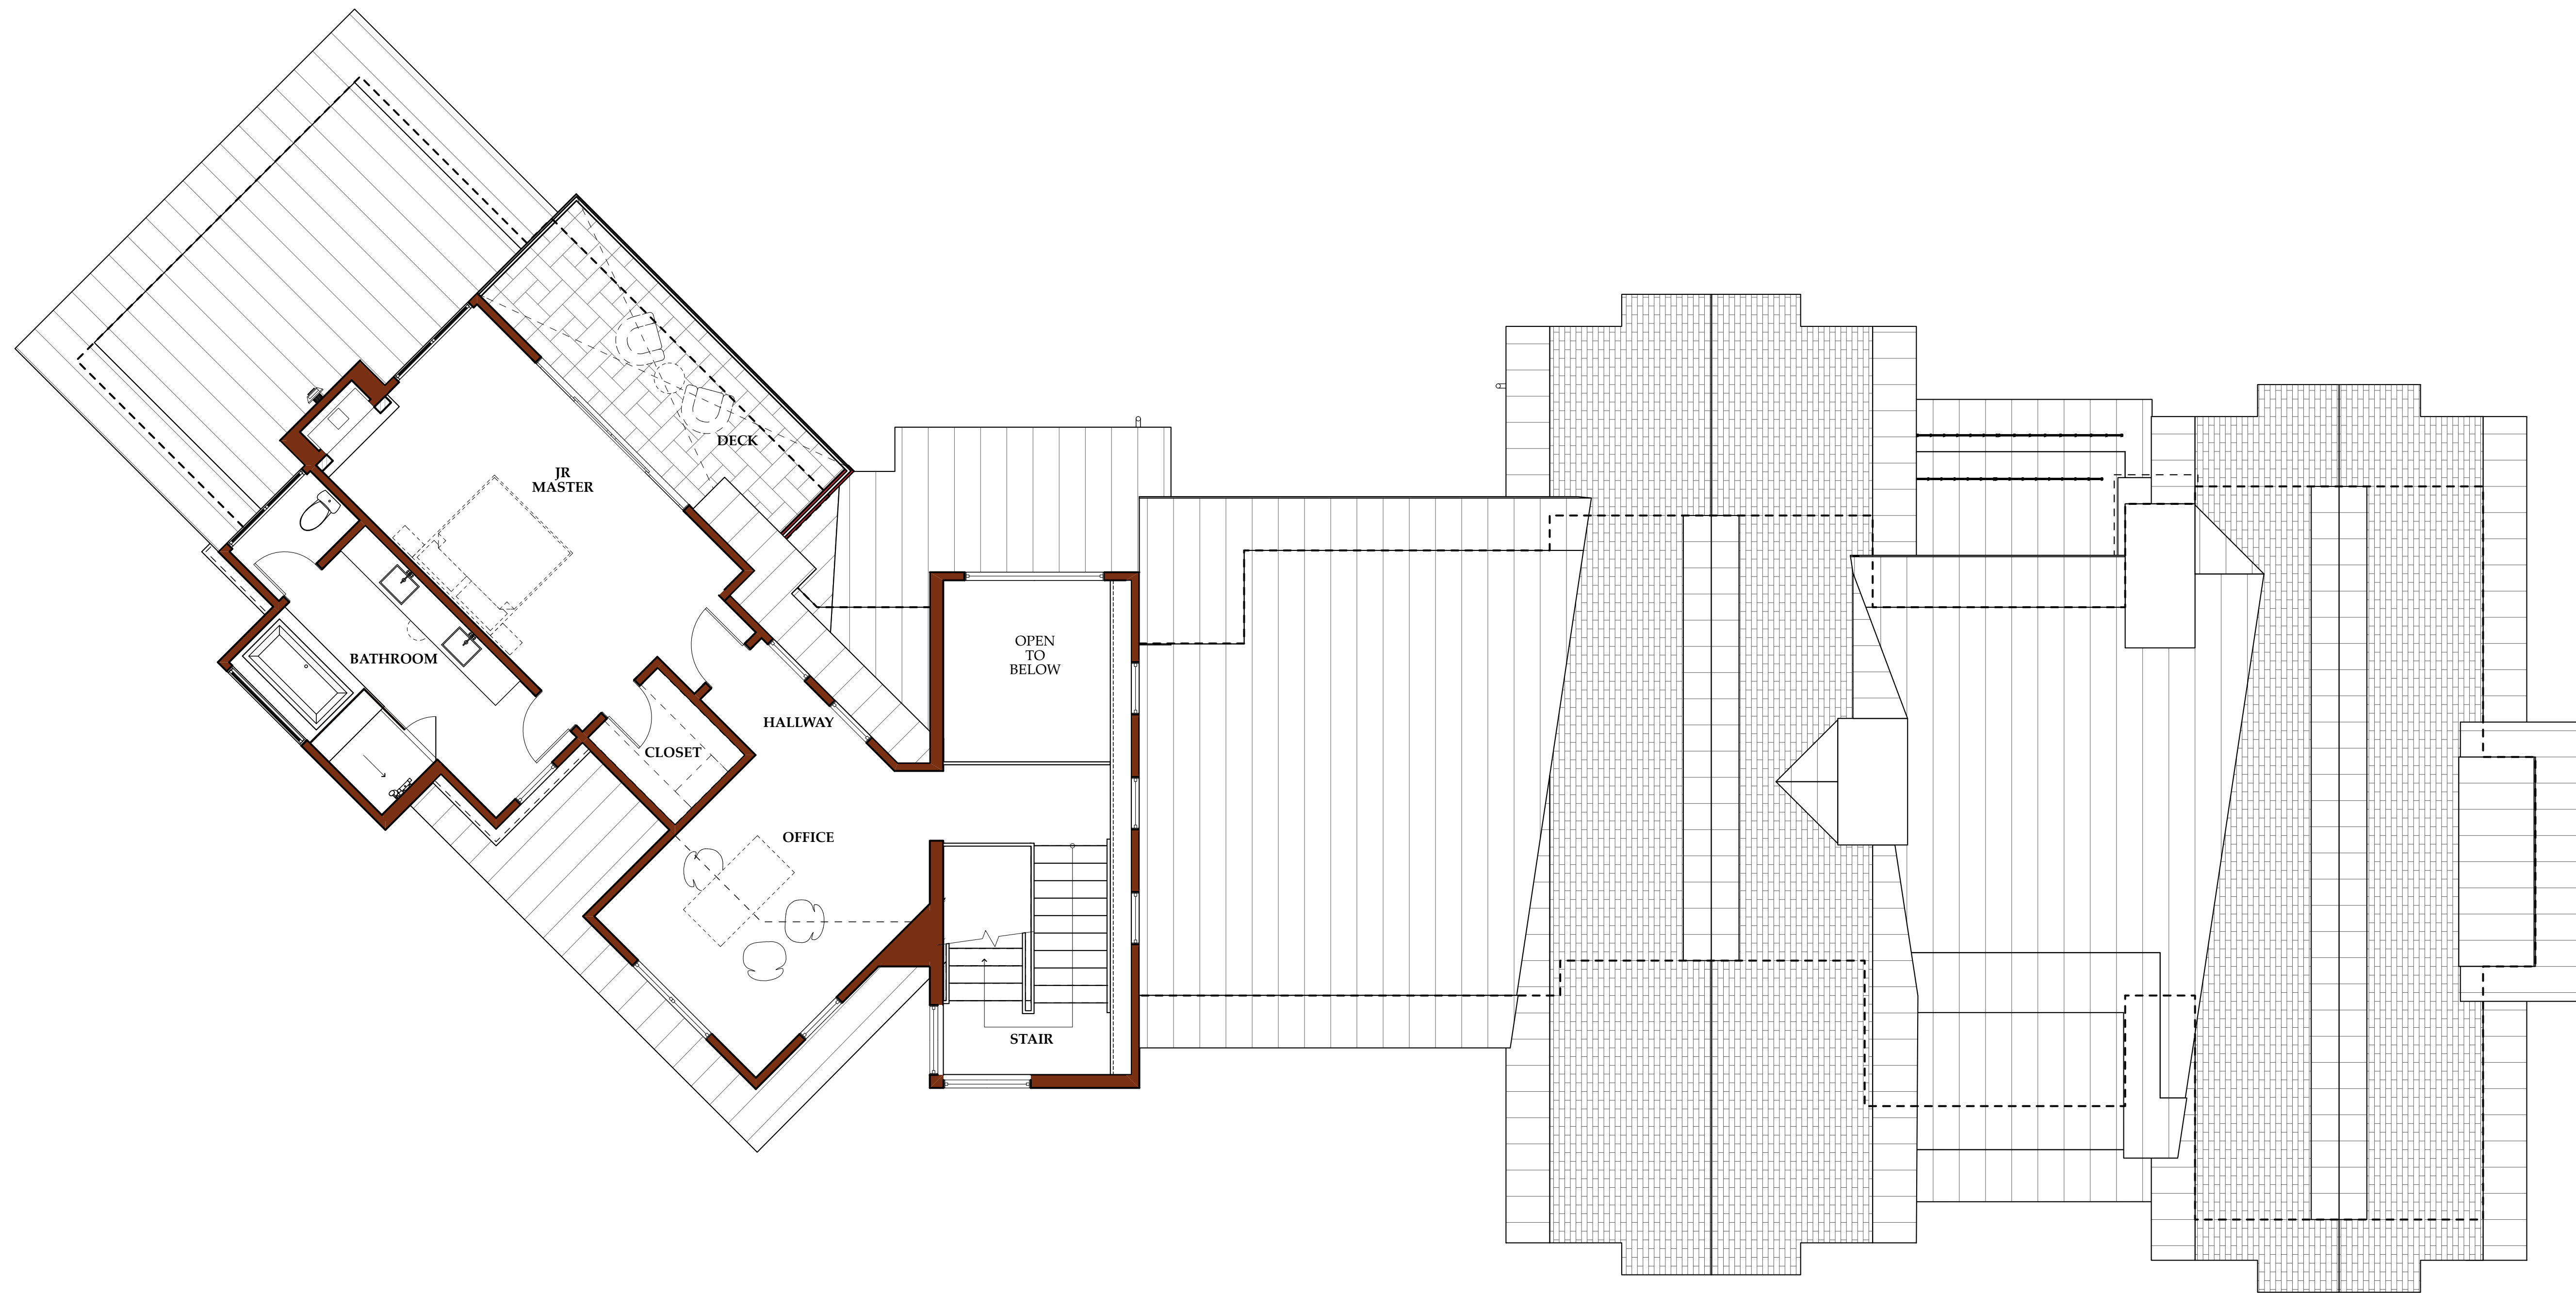

1

UPPER LEVEL FLOOR PLAN

SCALE: 3/16" = 1'-0"

