


**1 LOWER LEVEL FLOOR PLAN**  
 SCALE: 1/4" = 1'

**PROJECT SQUARE FOOTAGE**


	LOWER LEVEL	MAIN LEVEL	UPPER LEVEL	TOTAL
LIVABLE	2,243 SF	3,475 SF	1,292 SF	7,010 SF
MECH./STOR.	530 SF	N.A.	N.A.	530 SF
GARAGE	919 SF	N.A.	N.A.	919 SF
<b>TOTAL</b>	<b>3,692 GSF</b>	<b>3,468 GSF</b>	<b>1,292 GSF</b>	<b>8,459 GSF</b>



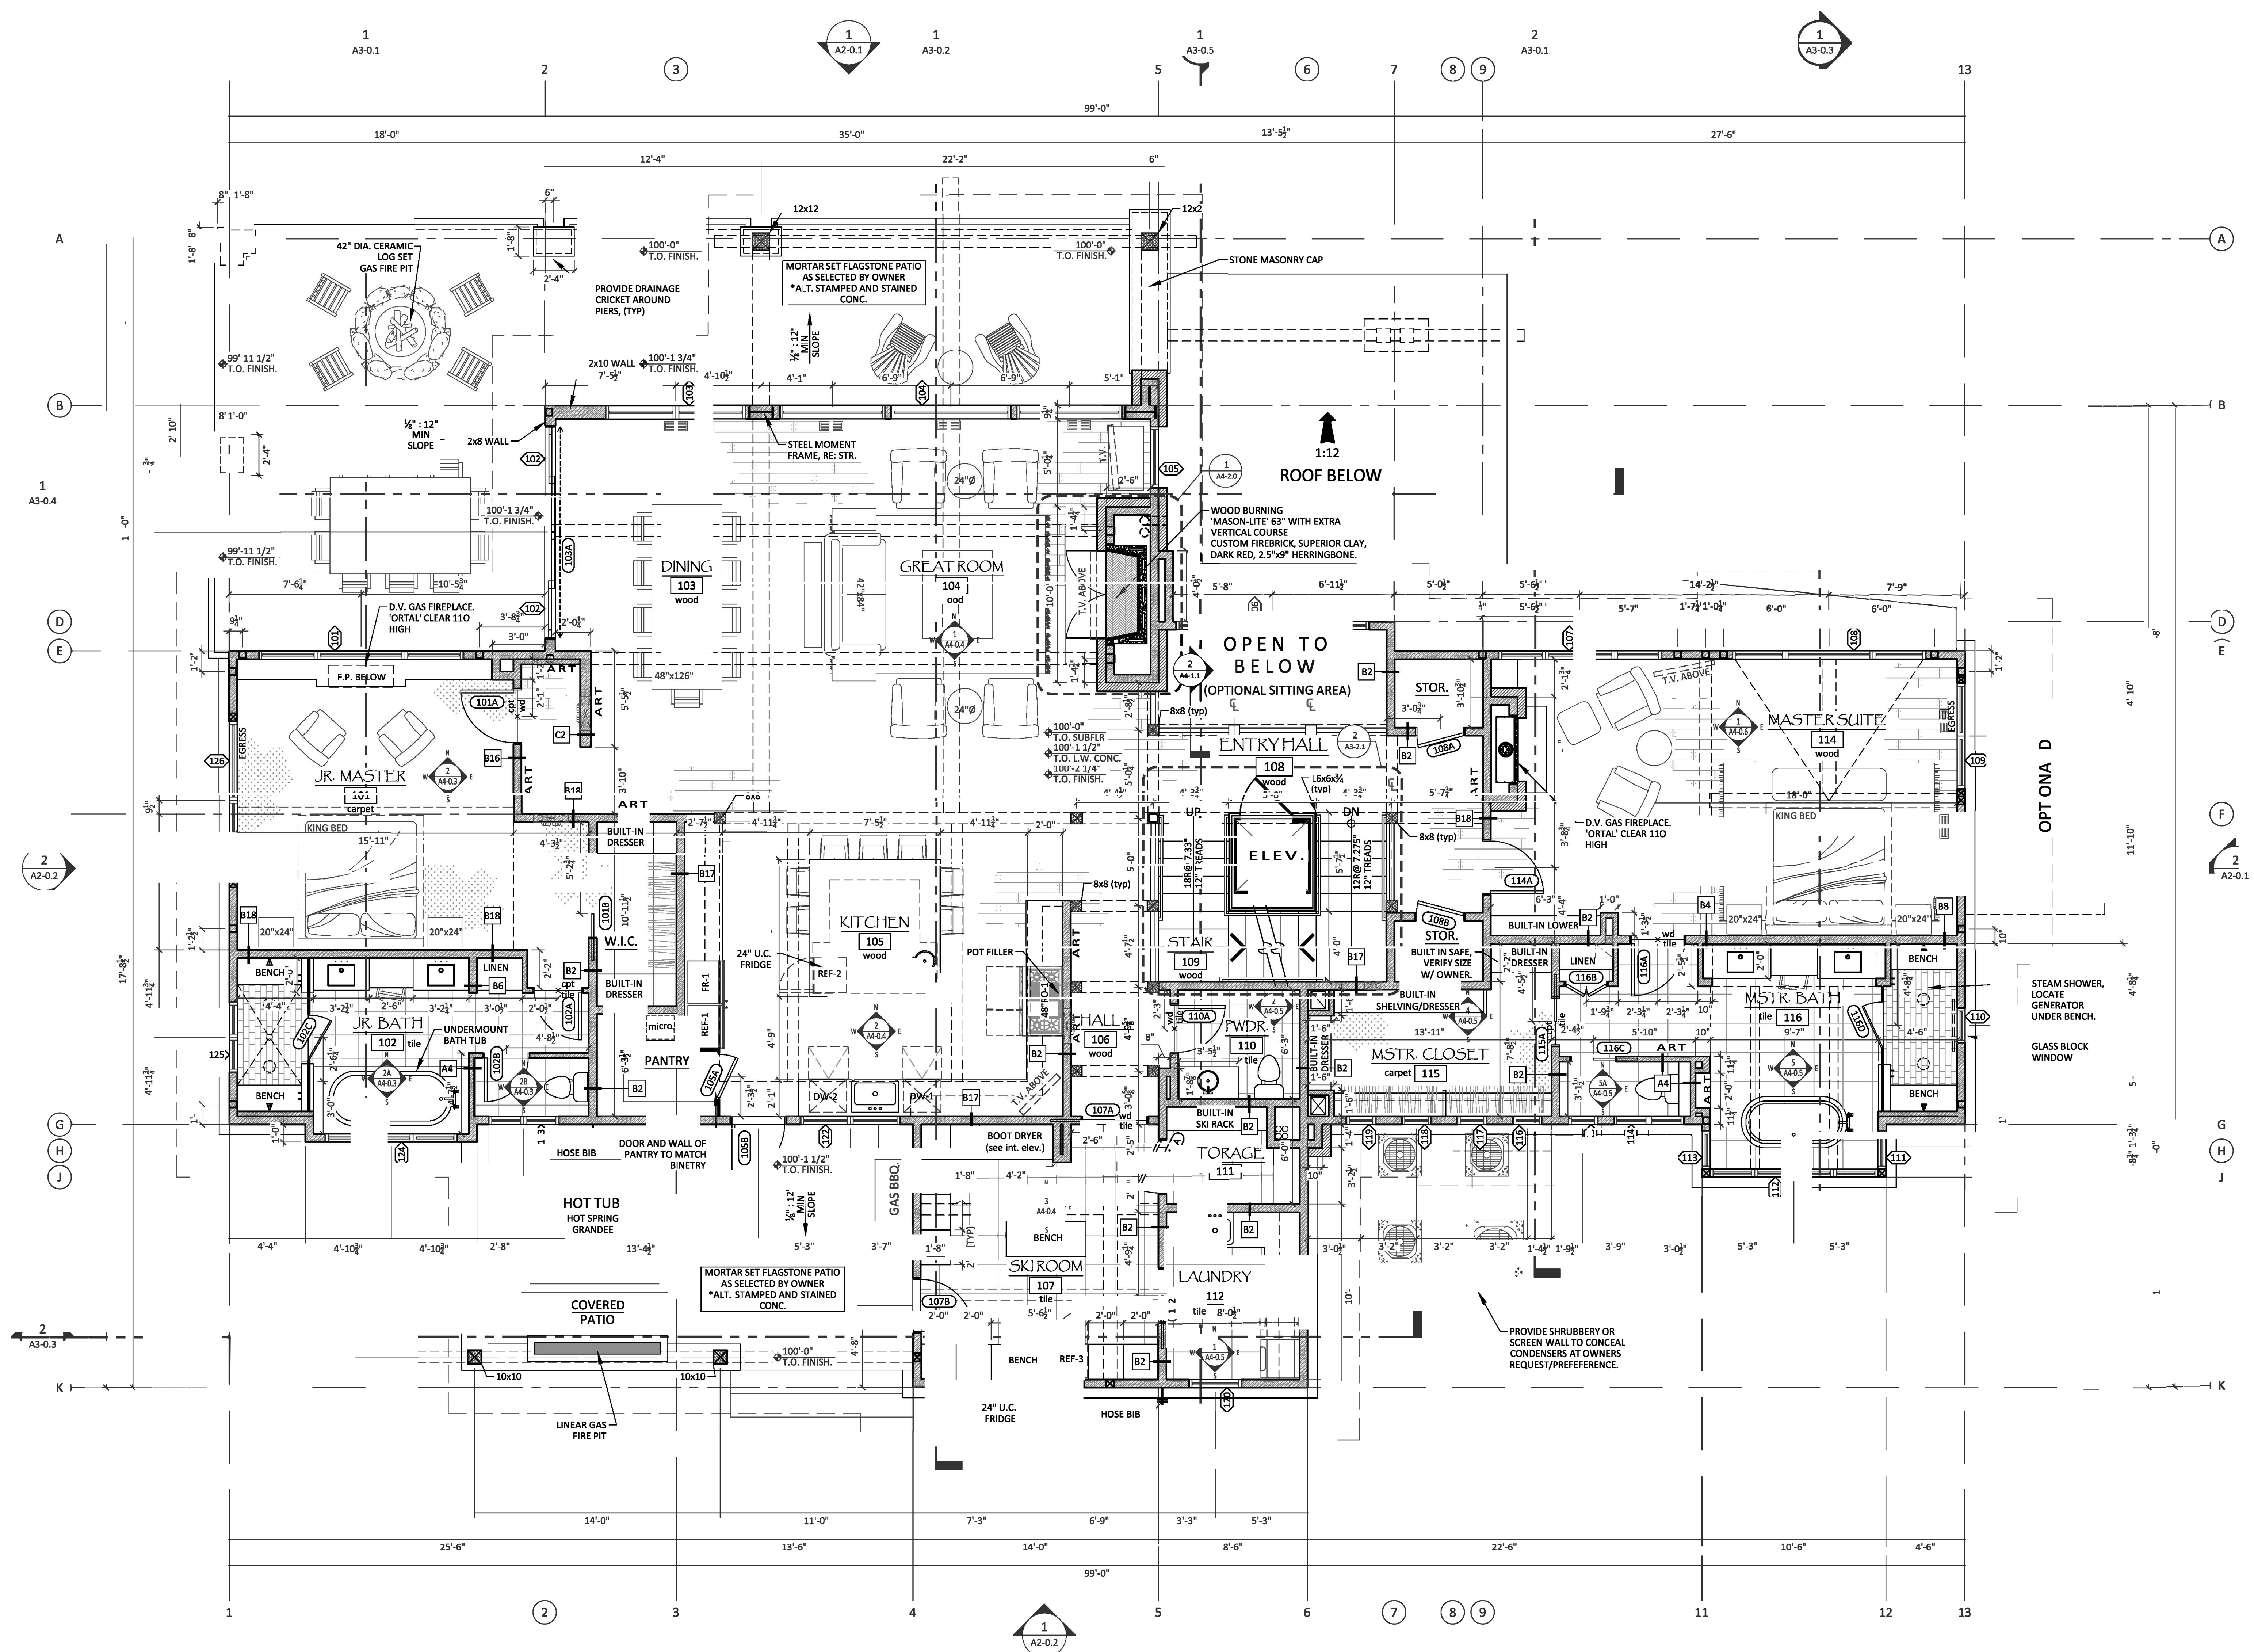

**1 MAIN LEVEL FLOOR PLAN**  
 SCALE 1/4" = 1'  
 PLAN NORTH

	LOWER LEVEL	MAIN LEVEL	UPPER LEVEL	TOTAL
LIVABLE	2,243 SF	3,475 SF	1,292 SF	7,010 SF
MECH./STOR.	530 SF	N.A.	N.A.	530 SF
GARAGE	919 SF	N.A.	N.A.	919 SF
<b>TOTAL</b>	<b>3,692 GSF</b>	<b>3,468 GSF</b>	<b>1,292 GSF</b>	<b>8,459 GSF</b>

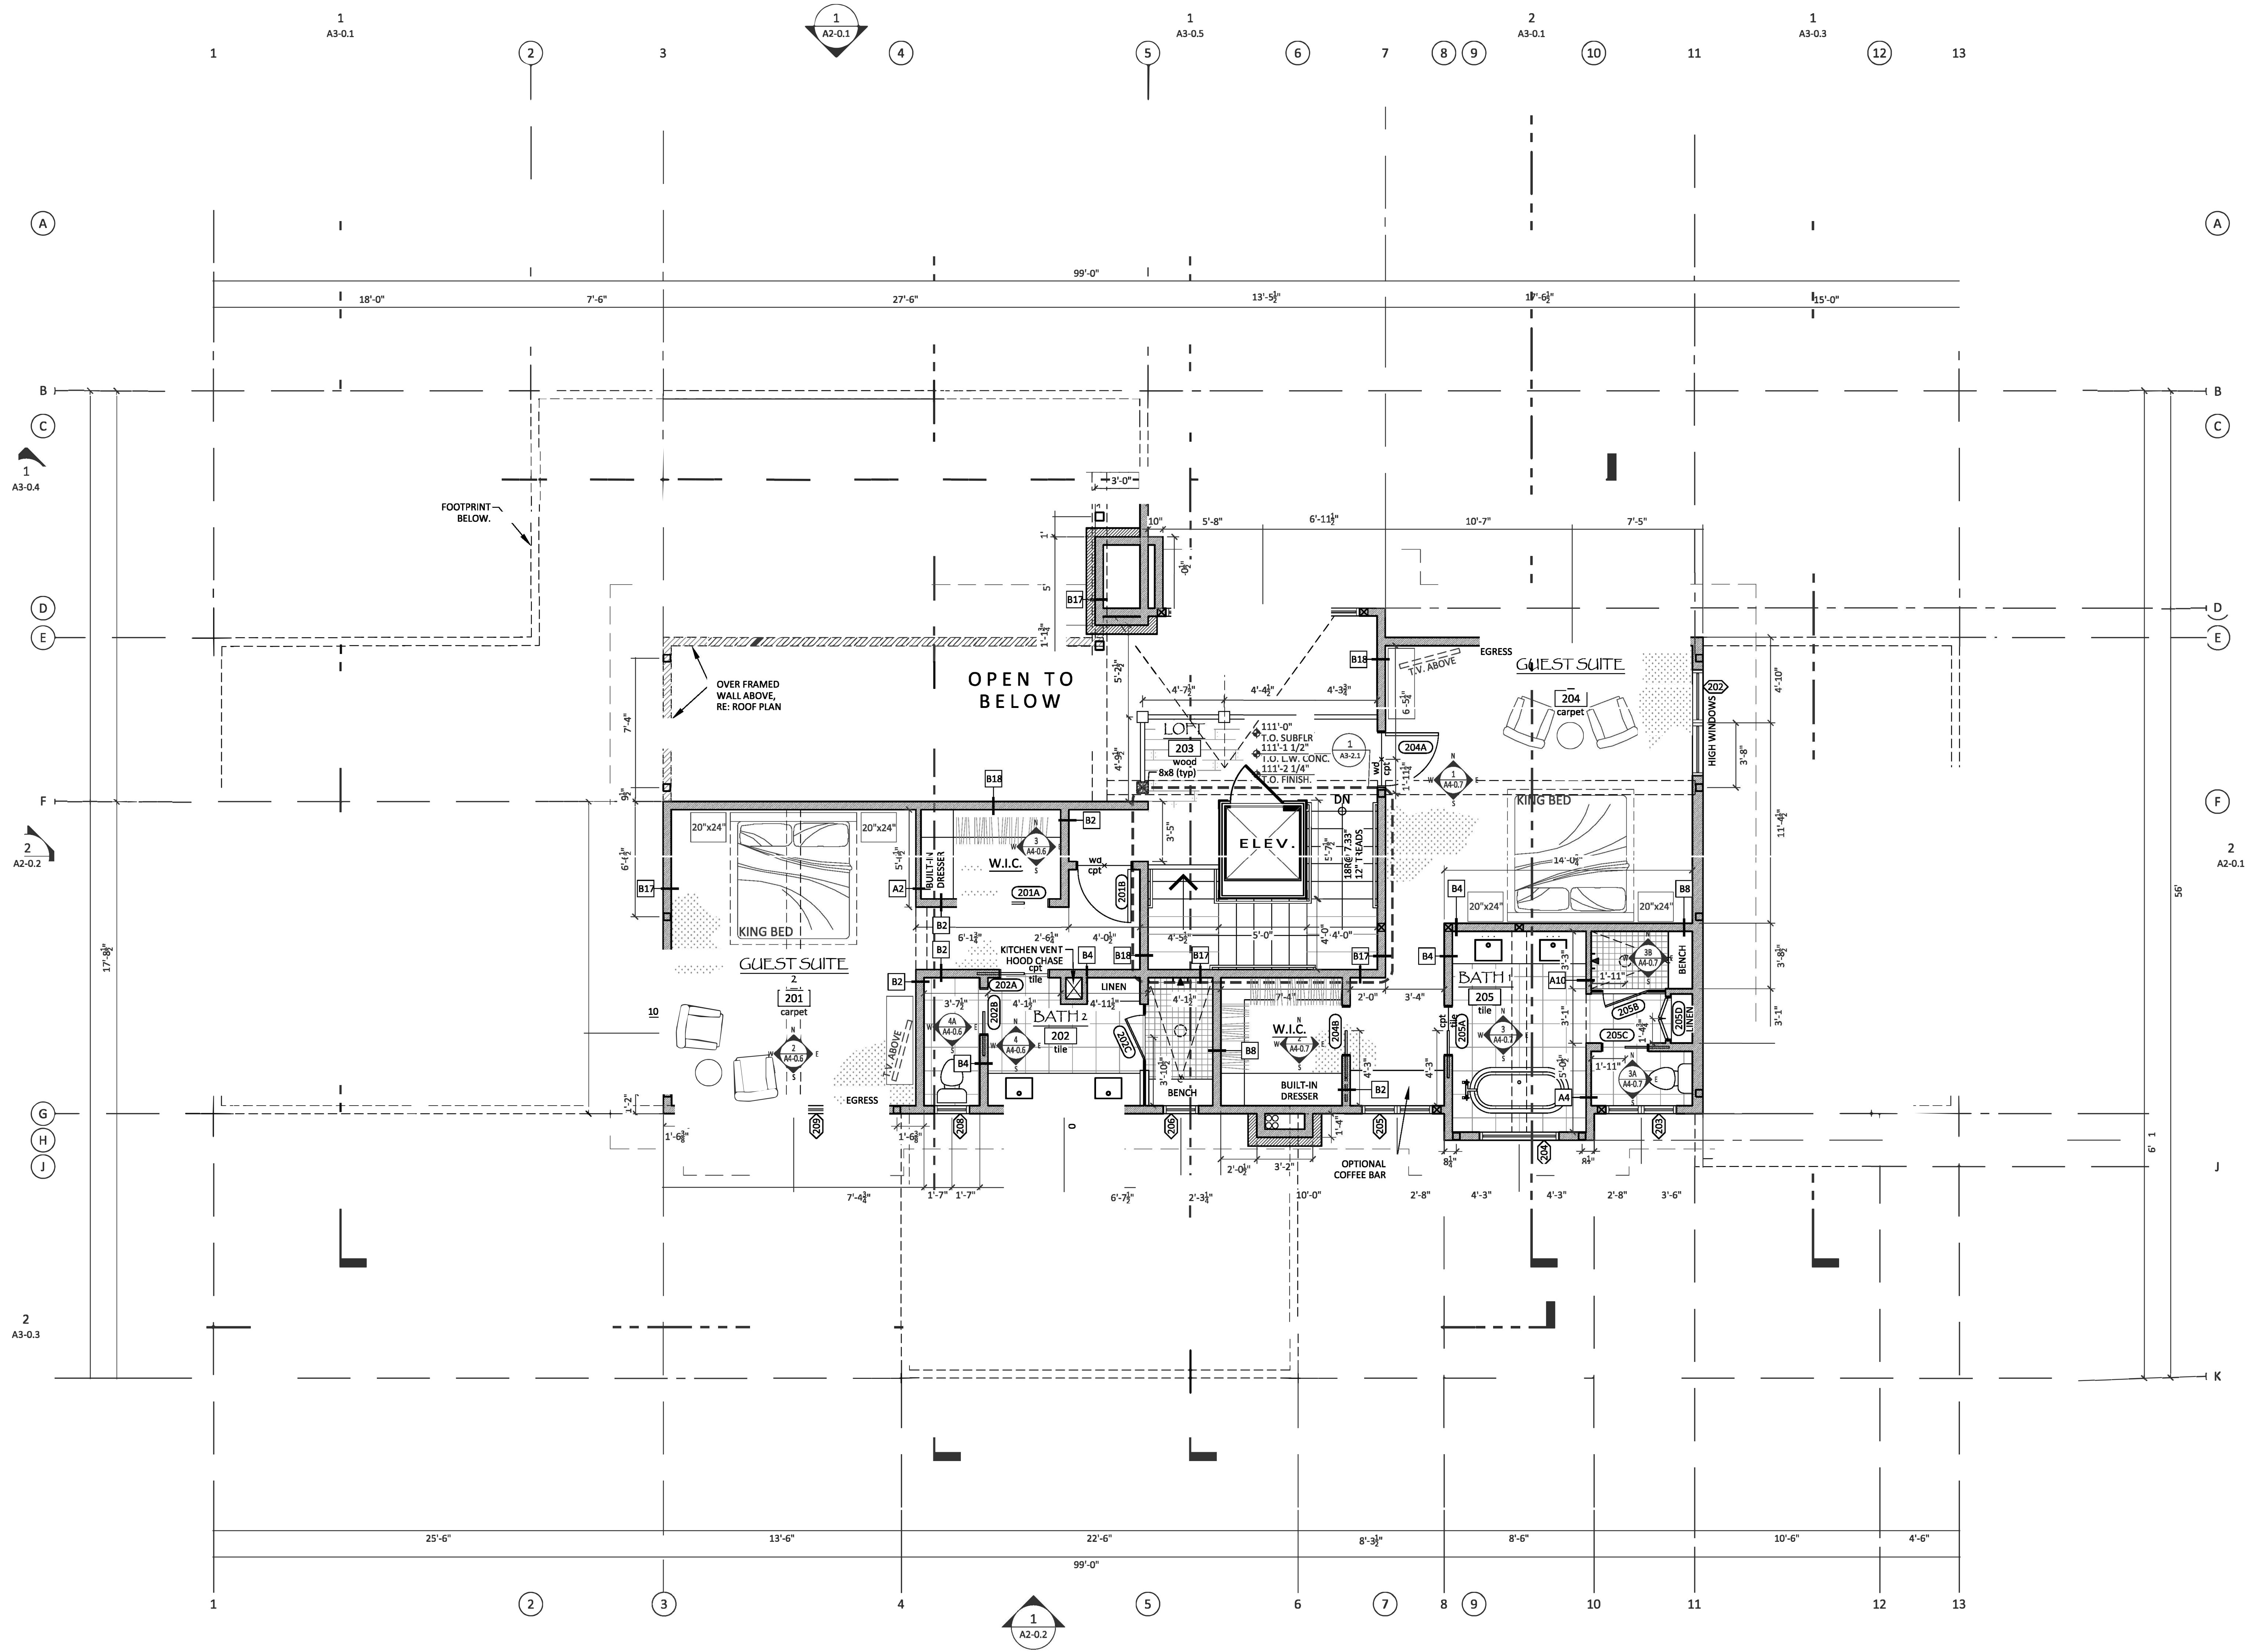

1 UPPER LEVEL FLOOR PLAN  
SCALE: 1/4" = 1'

PROJECT SQUARE FOOTAGE

	LOWER LEVEL	MAIN LEVEL	UPPER LEVEL	TOTAL
LIVABLE	2,243 SF	3,475 SF	1,292 SF	7,010 SF
MECH./STOR.	530 SF	N.A.	N.A.	530 SF
GARAGE	919 SF	N.A.	N.A.	919 SF
TOTAL	3,692 GSF	3,468 GSF	1,292 GSF	8,459 GSF