


DANCING HEARTS

MONTANA

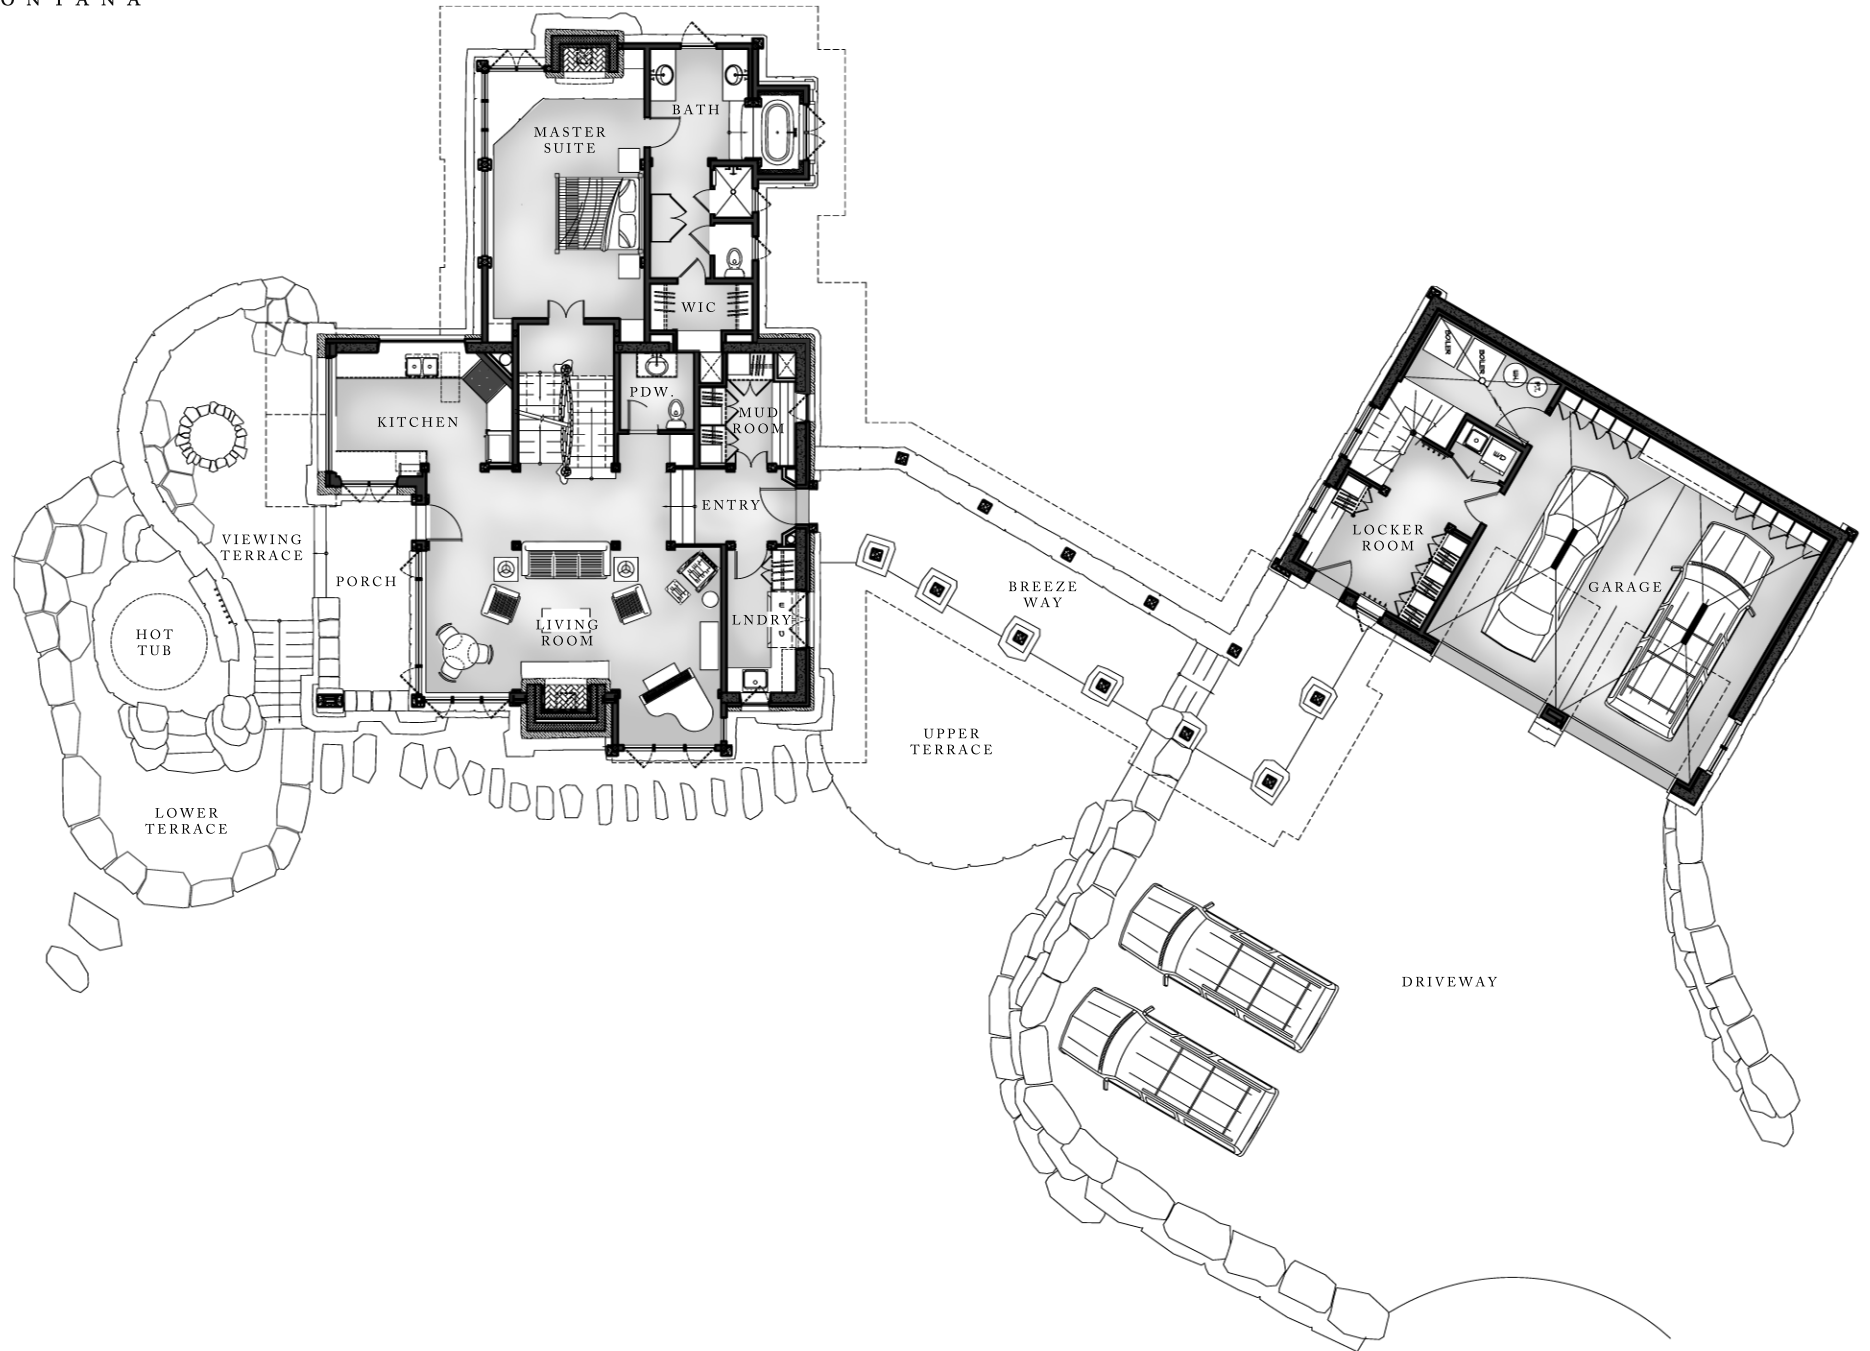


MAIN FLOOR PLAN

SCALE: 1/16" = 1'-0"



DANCING HEARTS

MONTANA

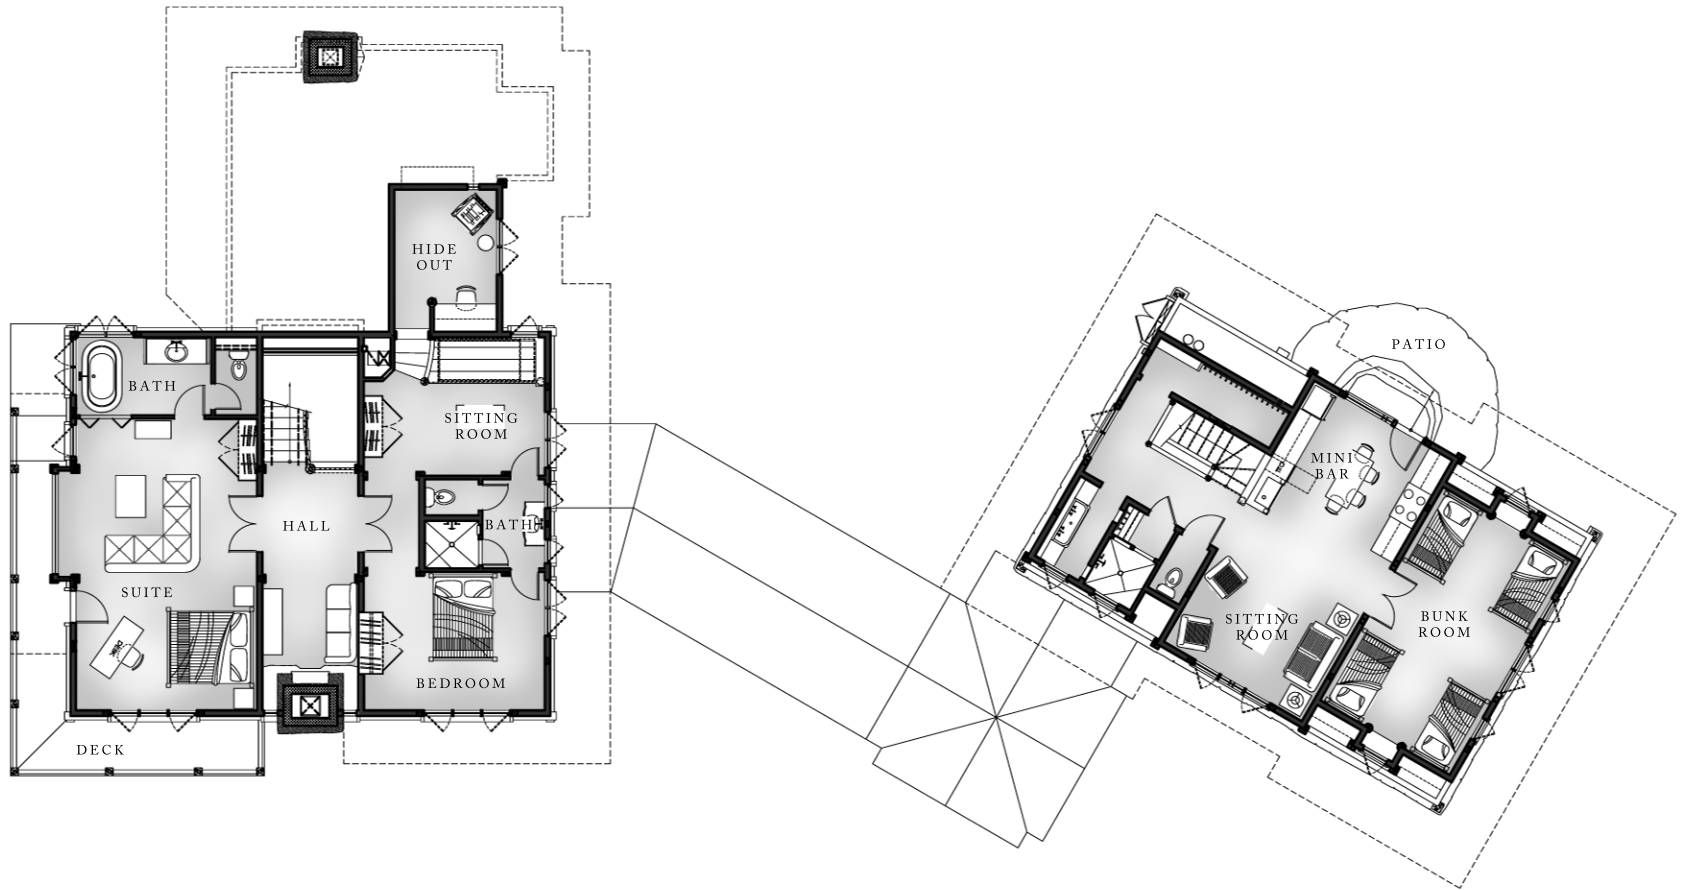


UPPER FLOOR PLAN

SCALE: 1/16" = 1'-0"

DANCING HEARTS

MONTANA

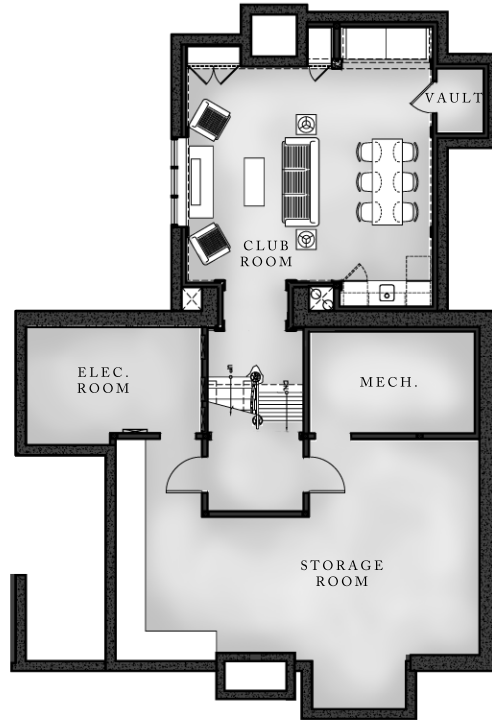

LOWER FLOOR PLAN

SCALE: 1/16" = 1'-0"