




LOWER FLOOR REFERENCE PLAN
 SCALE: 1/8"=1'-0"

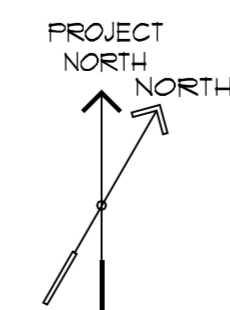


SQ. FT. ANALYSIS		
LOWER LEVEL	212	SQ. FT.
MAIN LEVEL	3861	SQ. FT.
TOTAL HEATED	5979	SQ. FT.
GARAGE	1294	SQ. FT.
UNFINISHED GARAGE LOFT	504	SQ. FT.
MECH.	521	SQ. FT.
COVERED EXTERIOR:	985	SQ. FT.
UNCOVERED EXTERIOR:	816	SQ. FT.

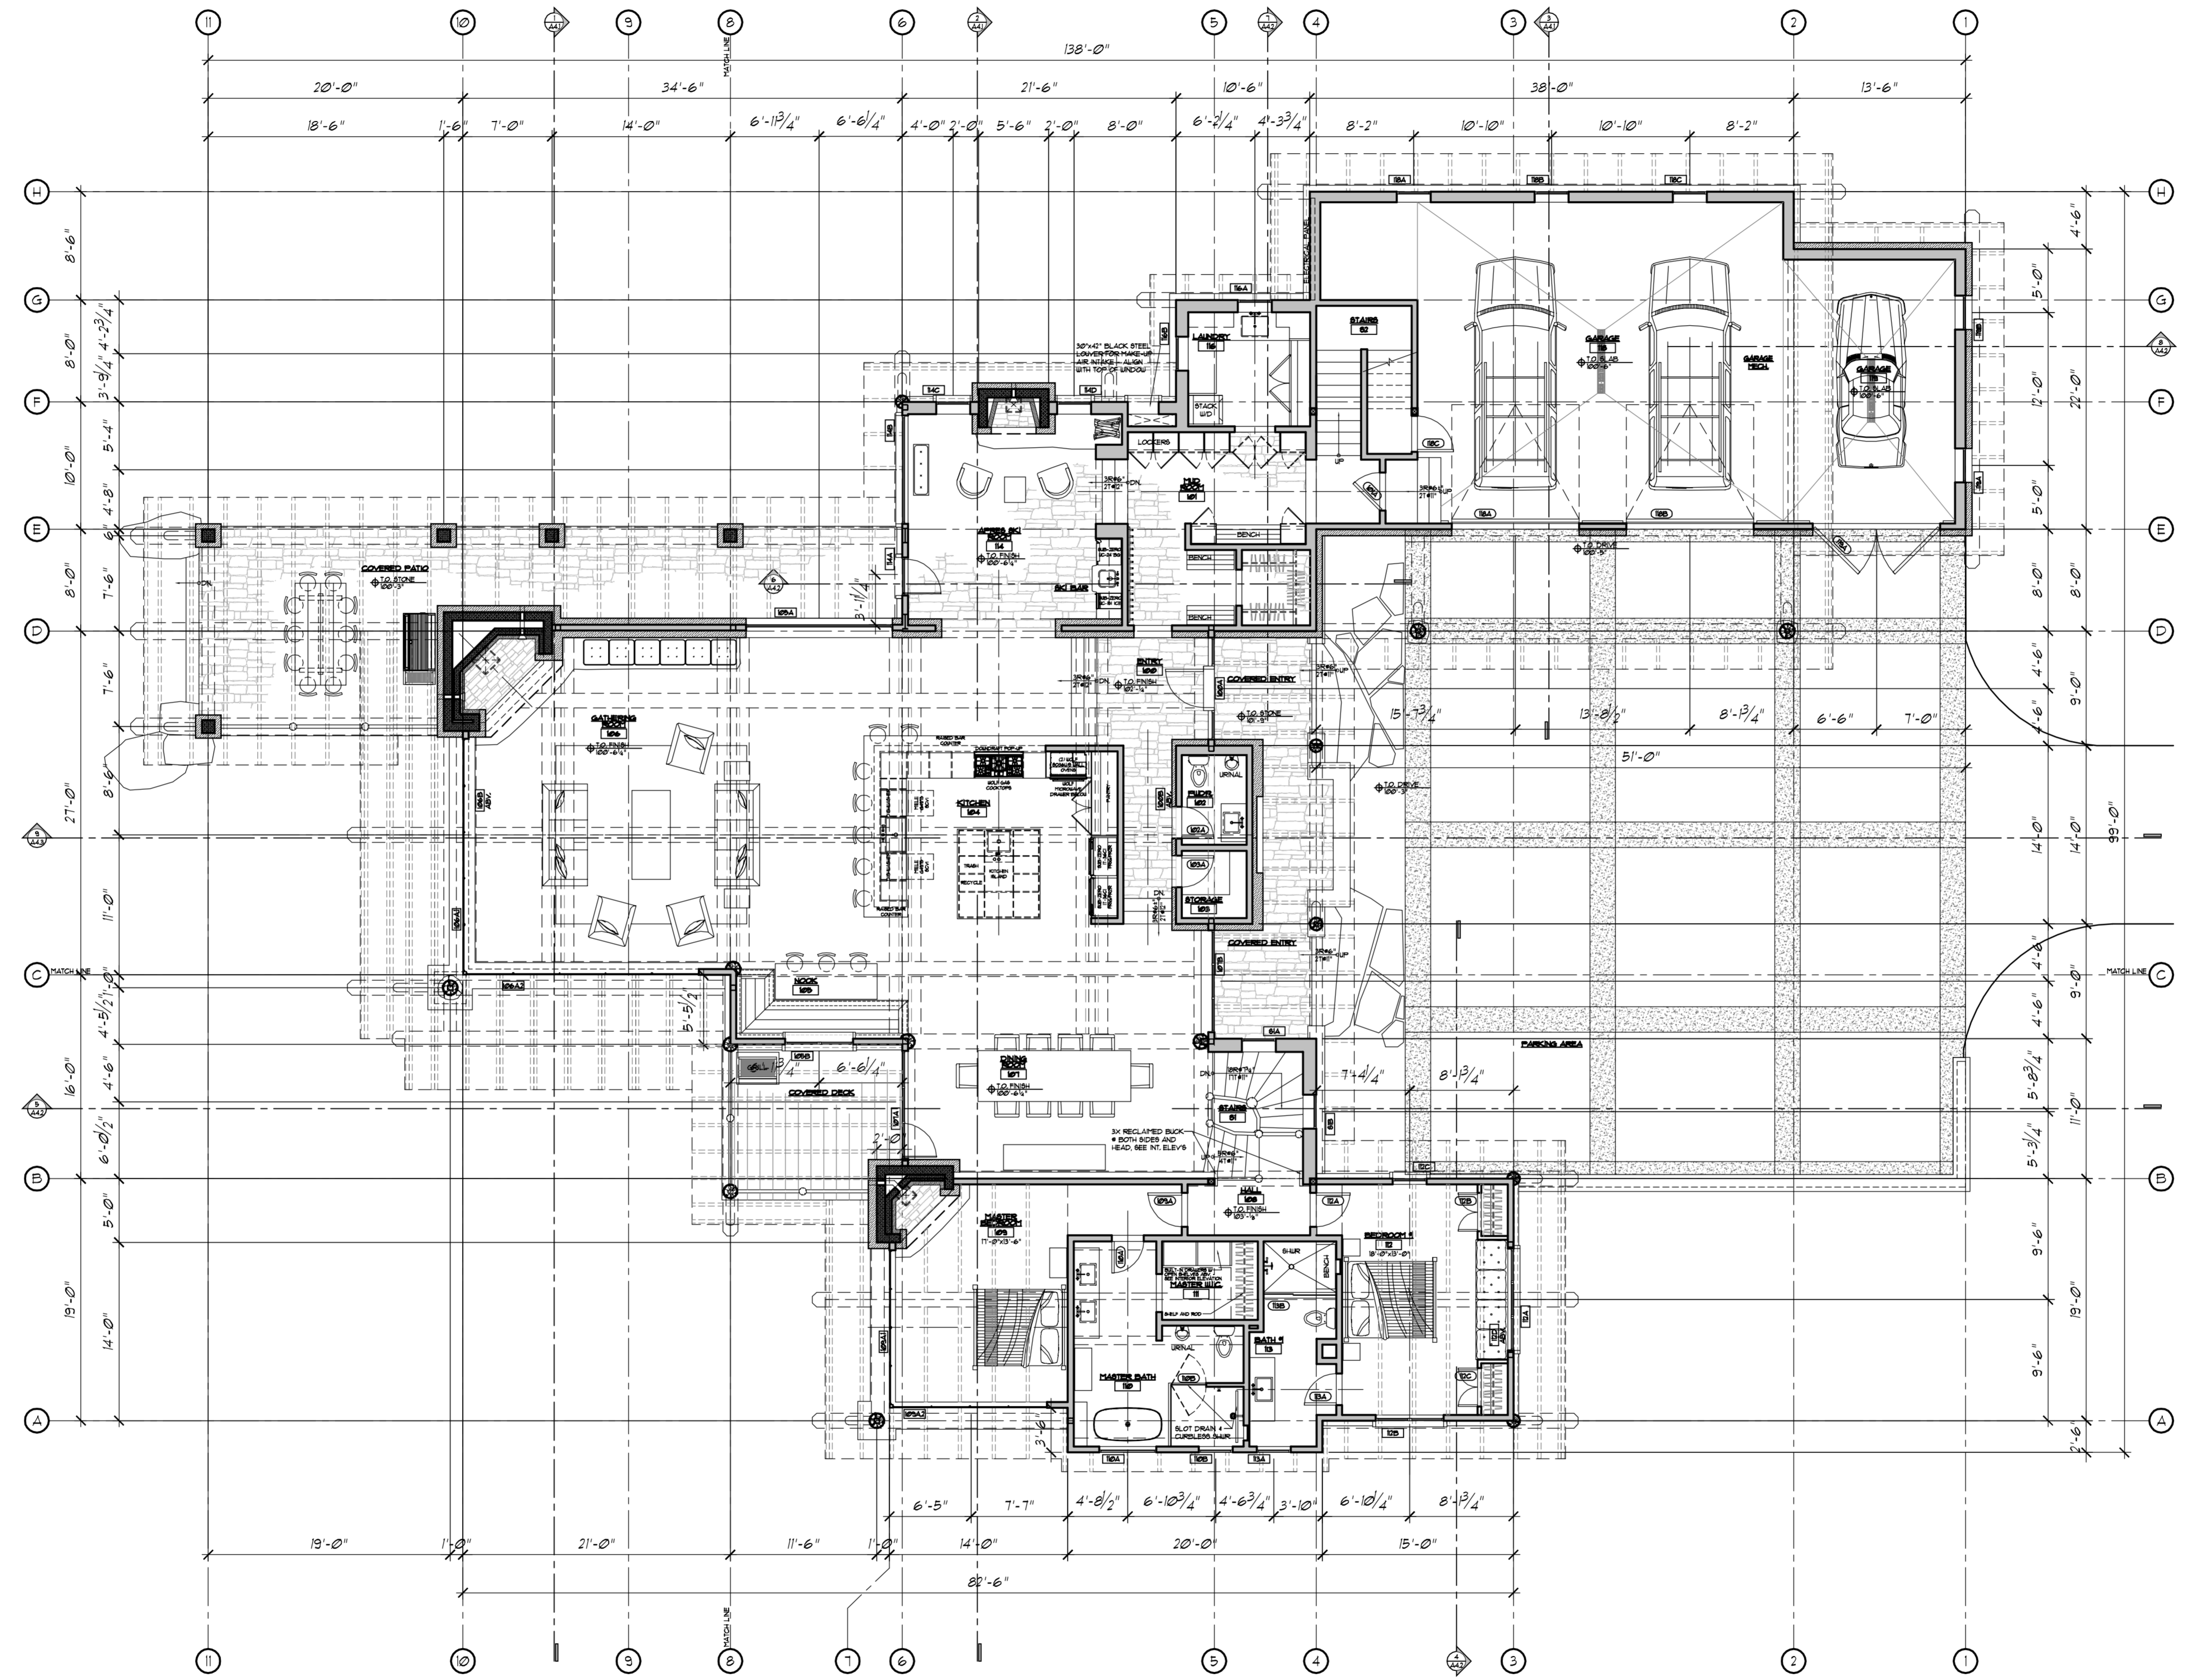


A
A22
MAIN FLOOR REFERENCE PLAN
 SCALE: 1/8"=1'-0"

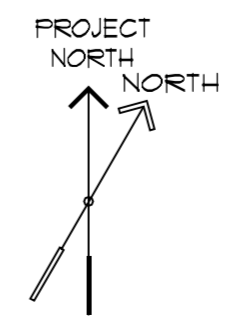


JOB NUMBER	1401
DRAWN BY:	JT
CHECKED BY:	
JOB	
CURRENT ISSUE:	12-22-1014
REVISION: DATE	
△	04-30-2015
△	06-01-2015
△	09-23-2015

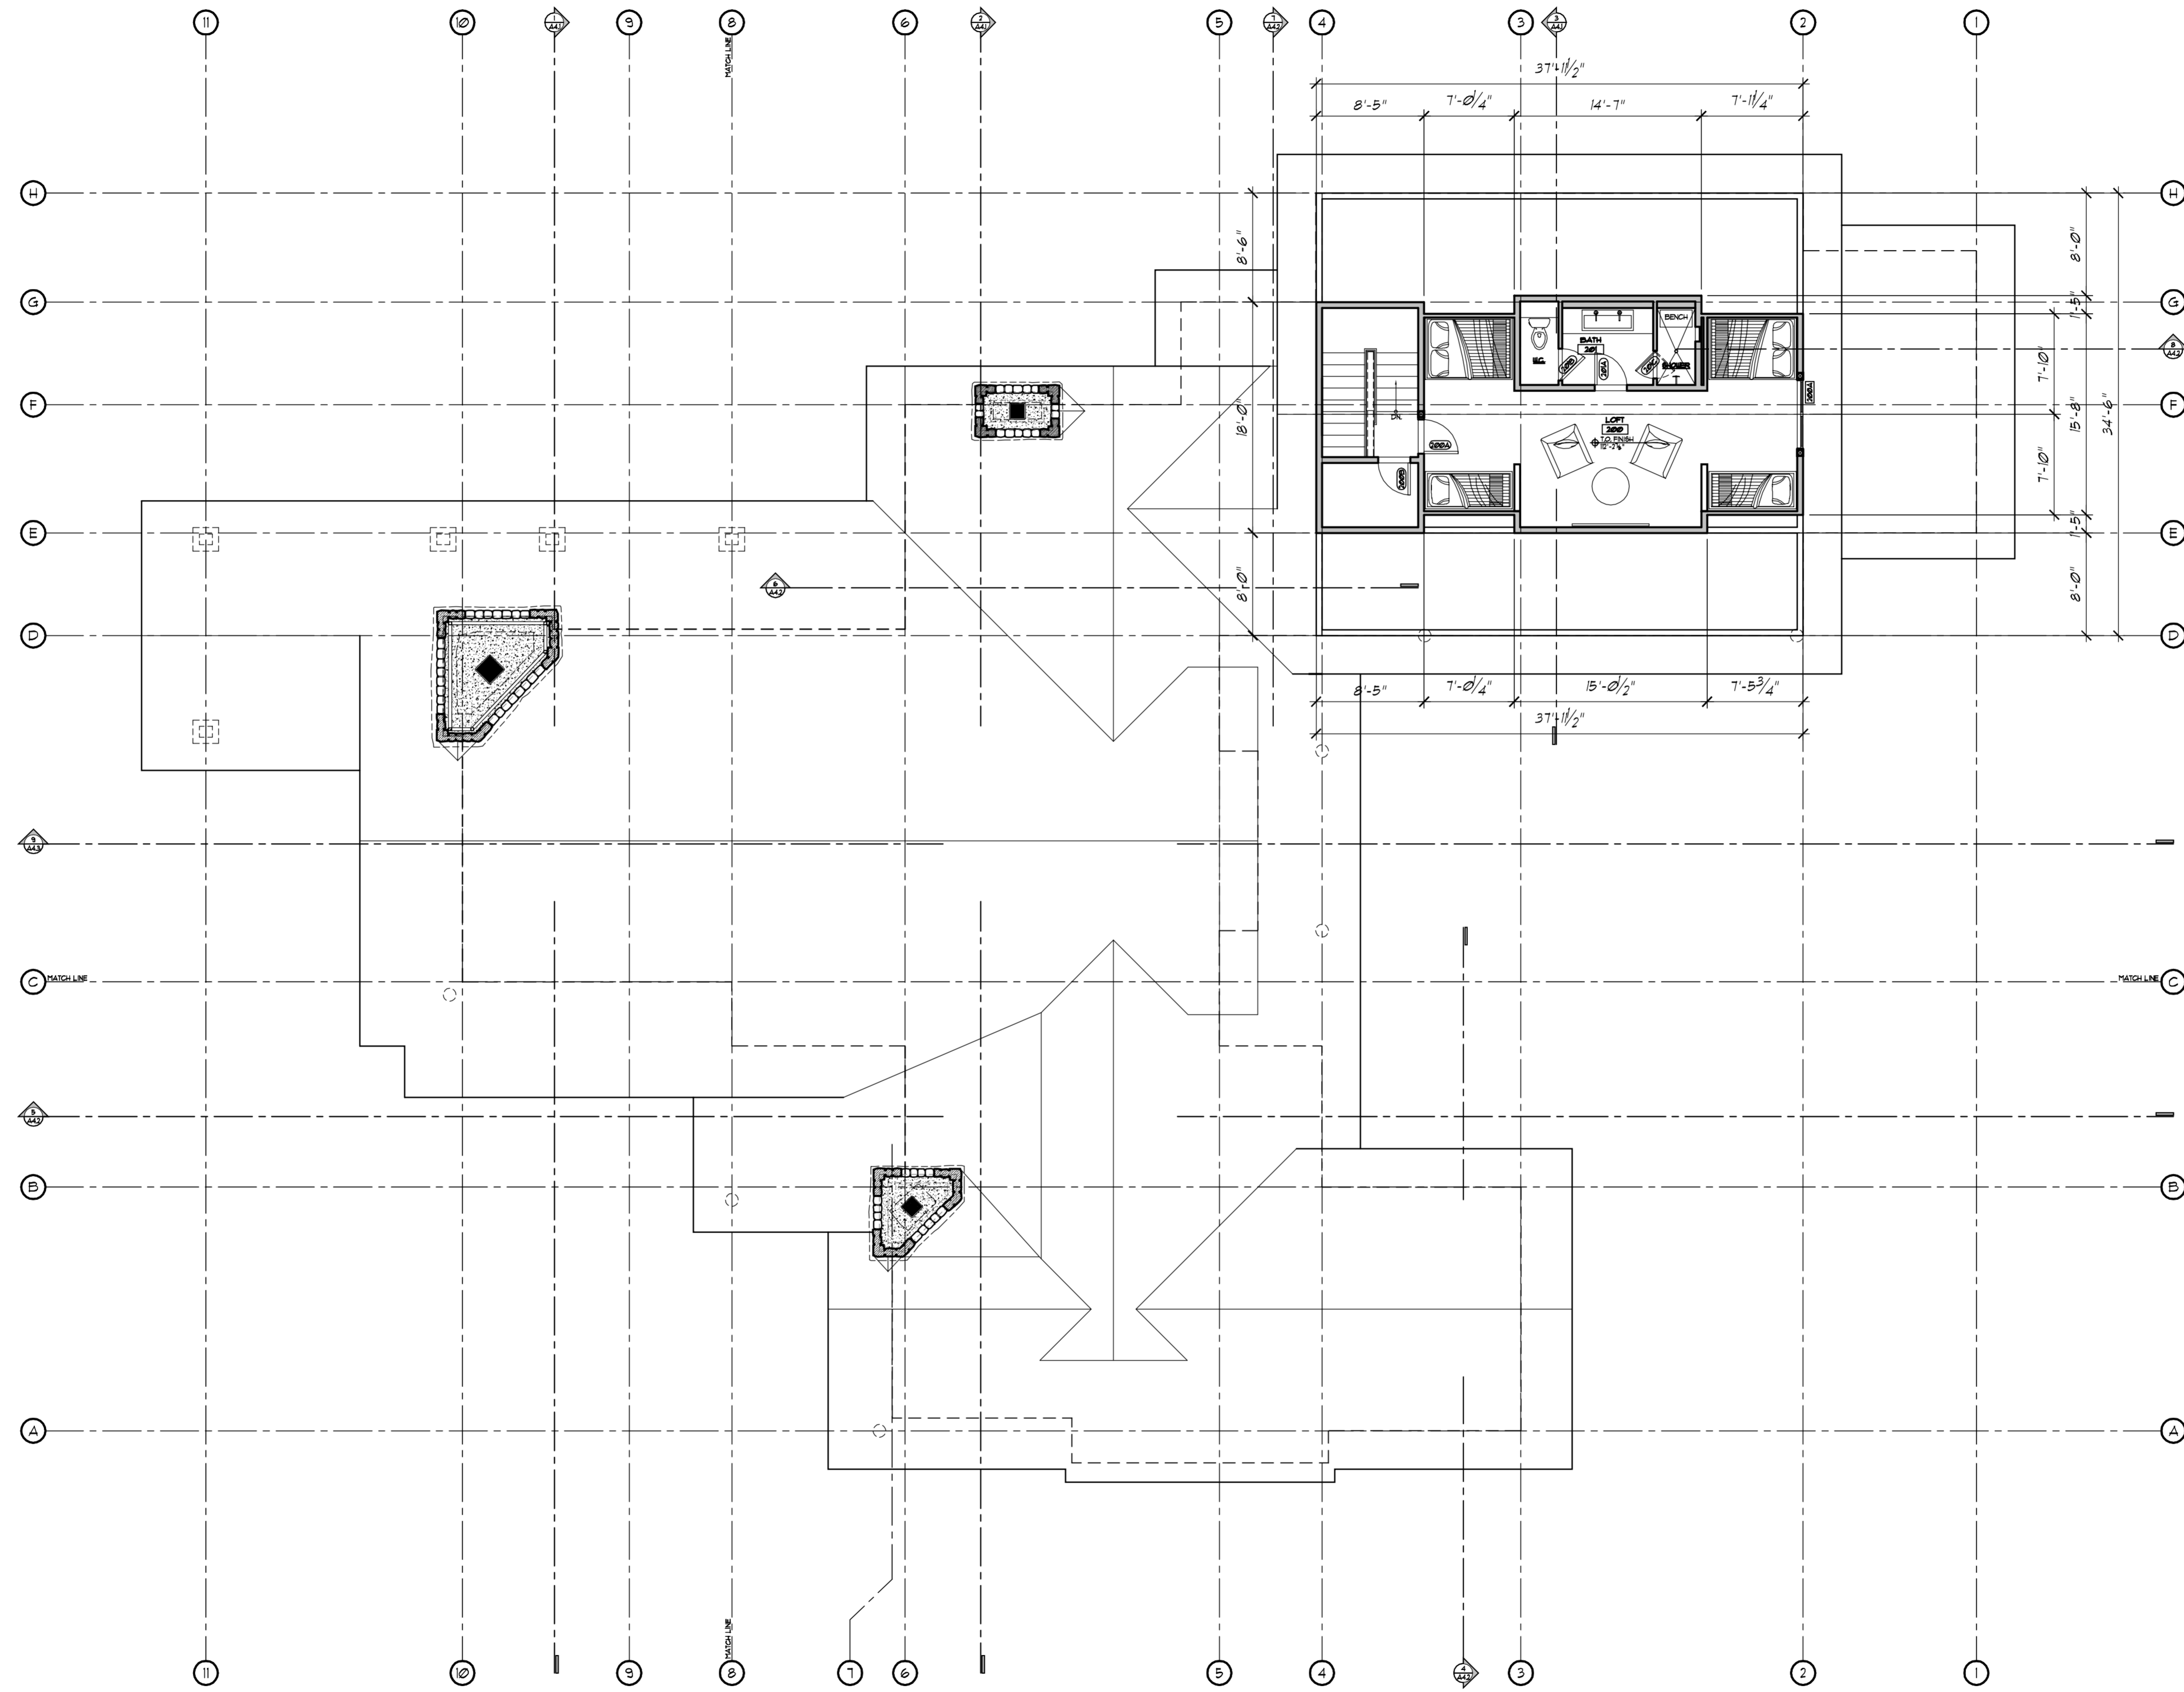


GARAGE LOFT REFERENCE PLAN
SCALE: 1/8"=1'-0"

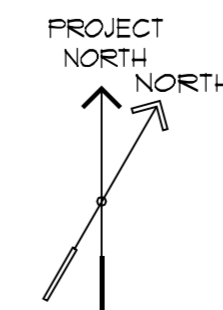

JOB NUMBER	1401
DRAWN BY:	JT
CHECKED BY:	
JOB	
CURRENT ISSUE:	12-22-1014
REVISION:	DATE
△	04-30-2015
△	06-01-2015
△	09-23-2015

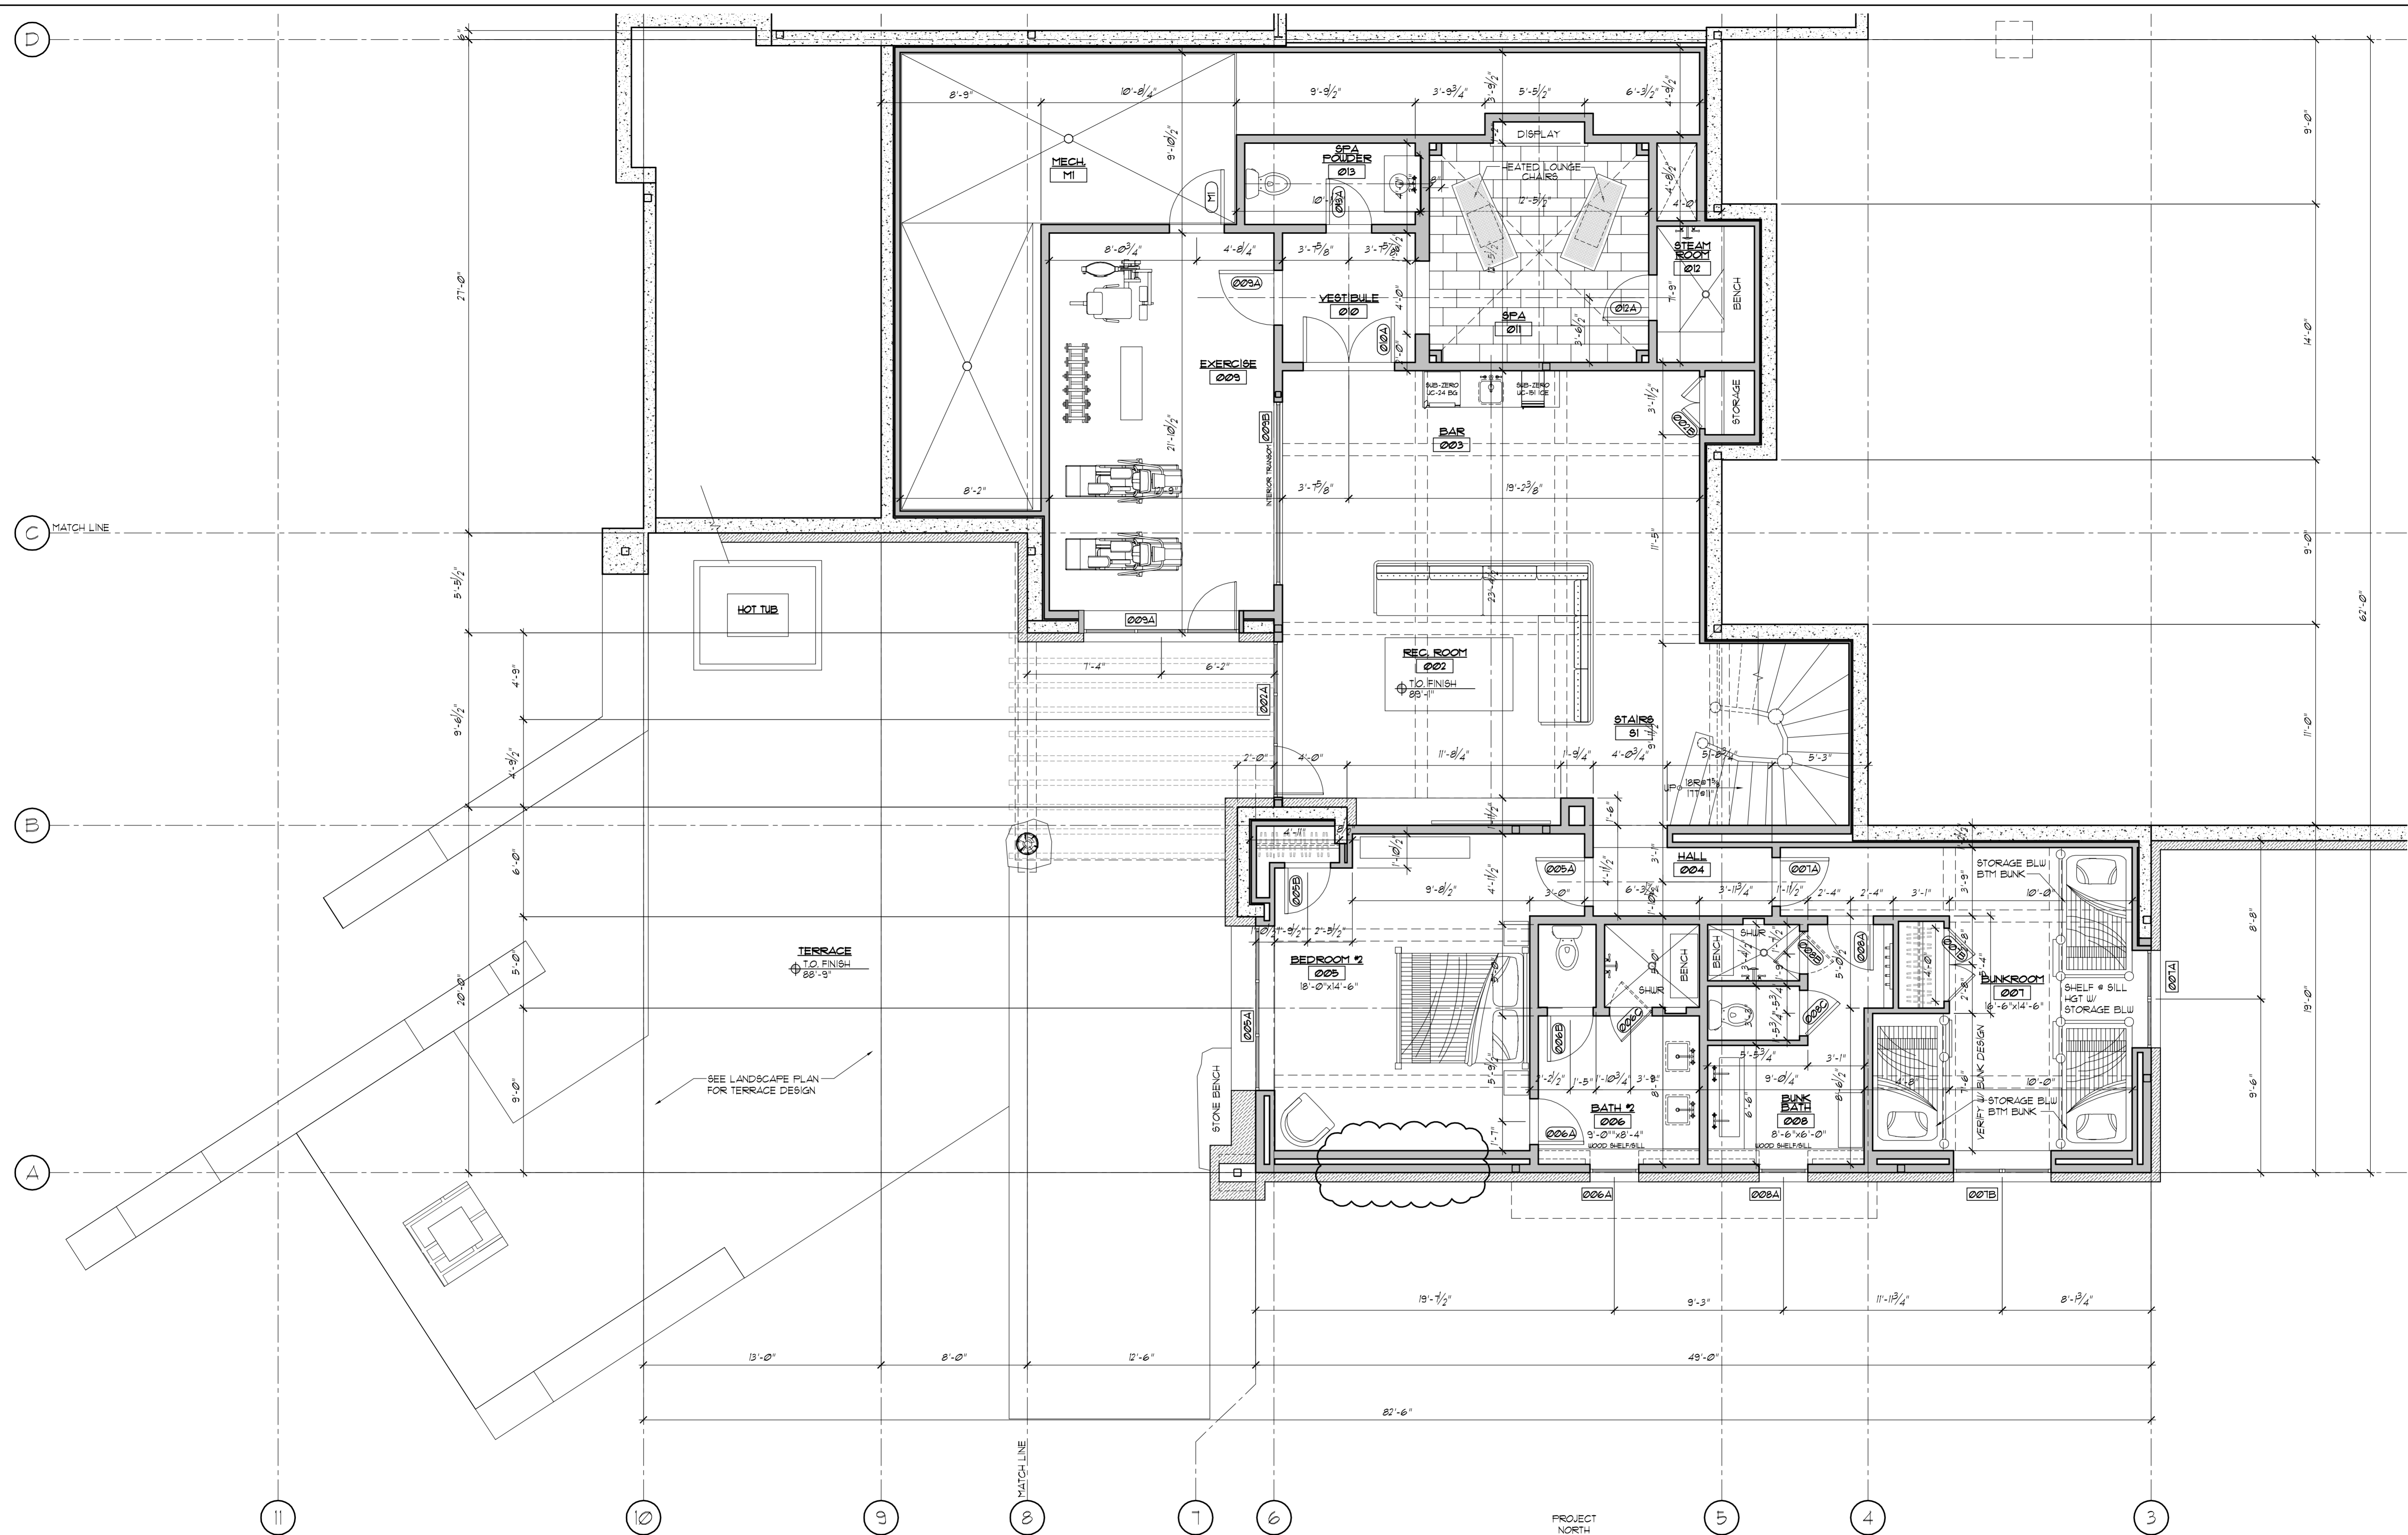

ENLARGED LOWER FLOOR PLAN
 SCALE: 1/4"=1'-0"

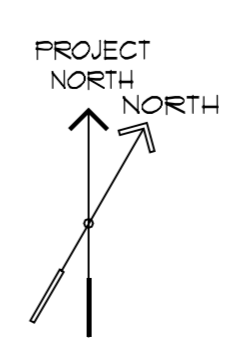


STRUCTURAL ENGINEER
BEI
 BRIDGER ENGINEERS, INC.
 1000 W. 10TH AVENUE
 BOZEMAN, MONTANA 59717
 TEL: (406) 587-1000
 FAX: (406) 587-1001

P.O. BOX 3666, BOZEMAN, MT. 59772
 OFFICE: 406.587.1997 FAX: 406.587.0311
 WWW.PEARSONDESIGNGROUP.COM


ARCHITECT
PDG
 PEARSON
 DESIGN GROUP

LUKACS RESIDENCE
 TC LOT #321-BIG SKY, MONTANA


JOB NUMBER	1401
DRAWN BY:	JT
CHECKED BY:	JEB
CURRENT ISSUE:	12-22-1014
REVISION: DATE	
Δ	04-30-2015
Δ	06-01-2015
Δ	09-23-2015

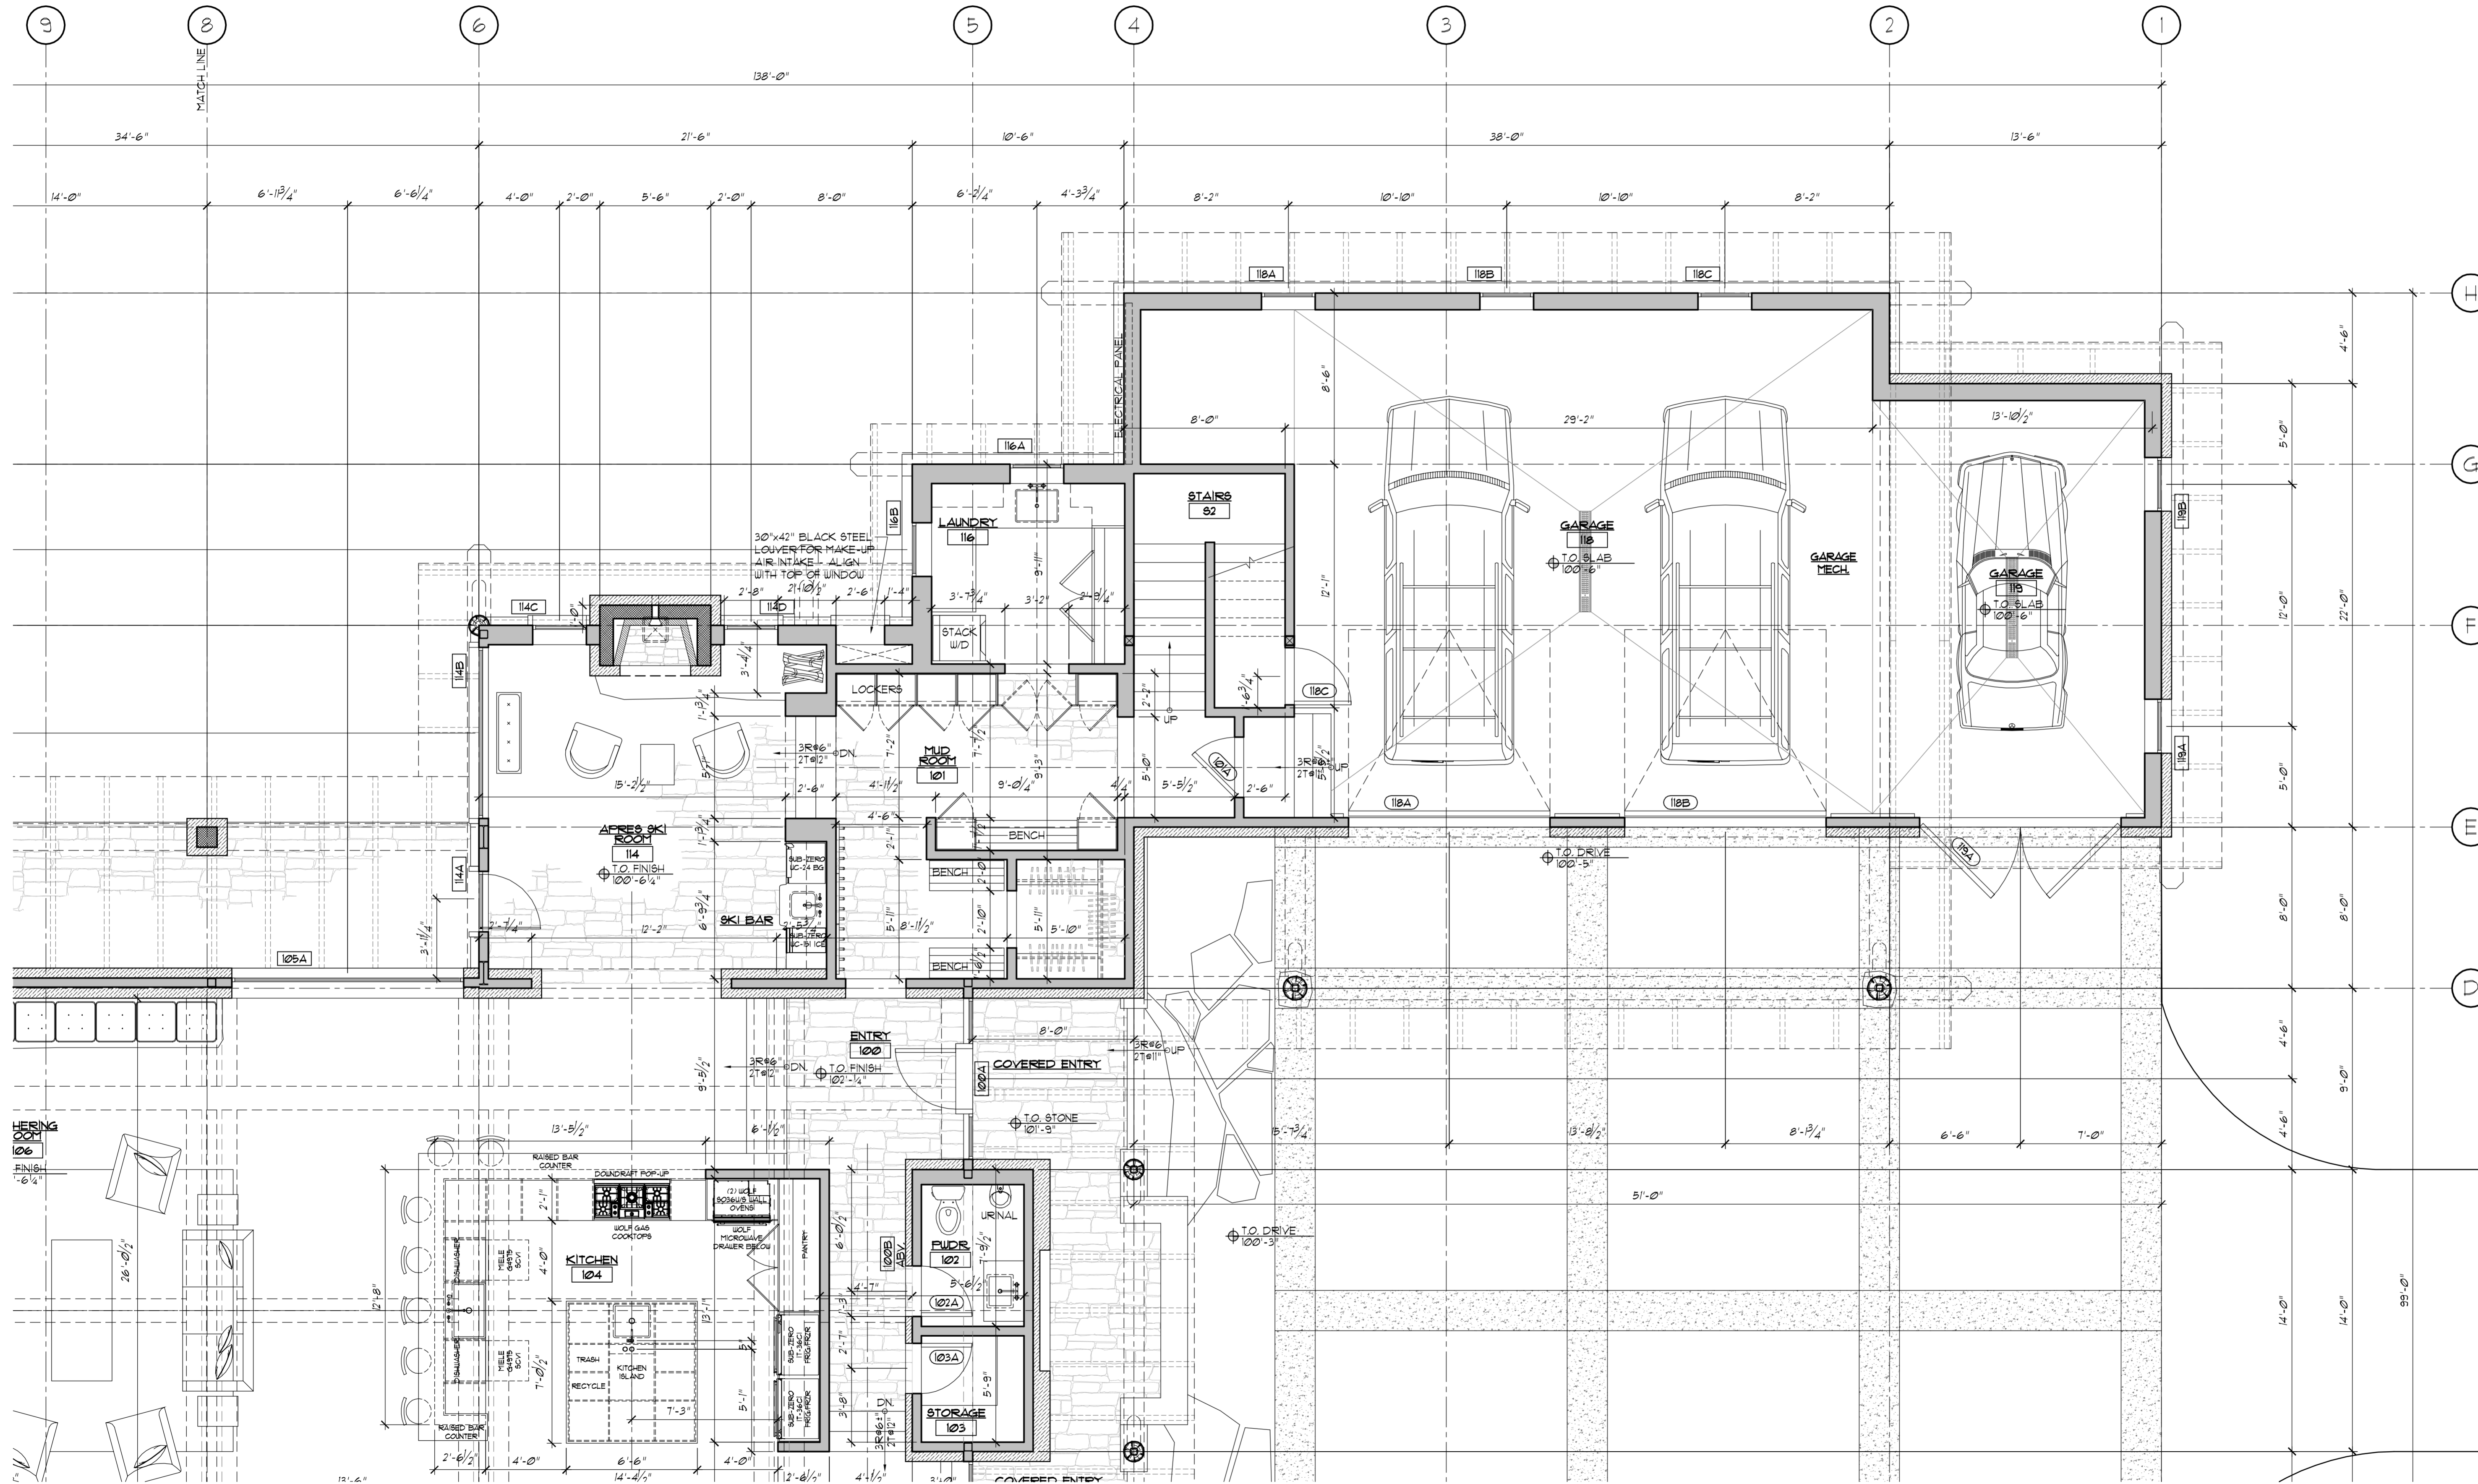


ENLARGED MAIN FLOOR PLAN
SCALE: 1/4"=1'-0"

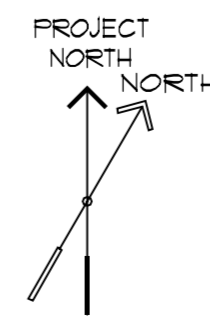


JOB NUMBER	1401
DRAWN BY:	JT
CHECKED BY:	
JOB	
CURRENT ISSUE:	12-22-1014
REVISION: DATE	
	04-30-2015
	06-01-2015
	09-23-2015

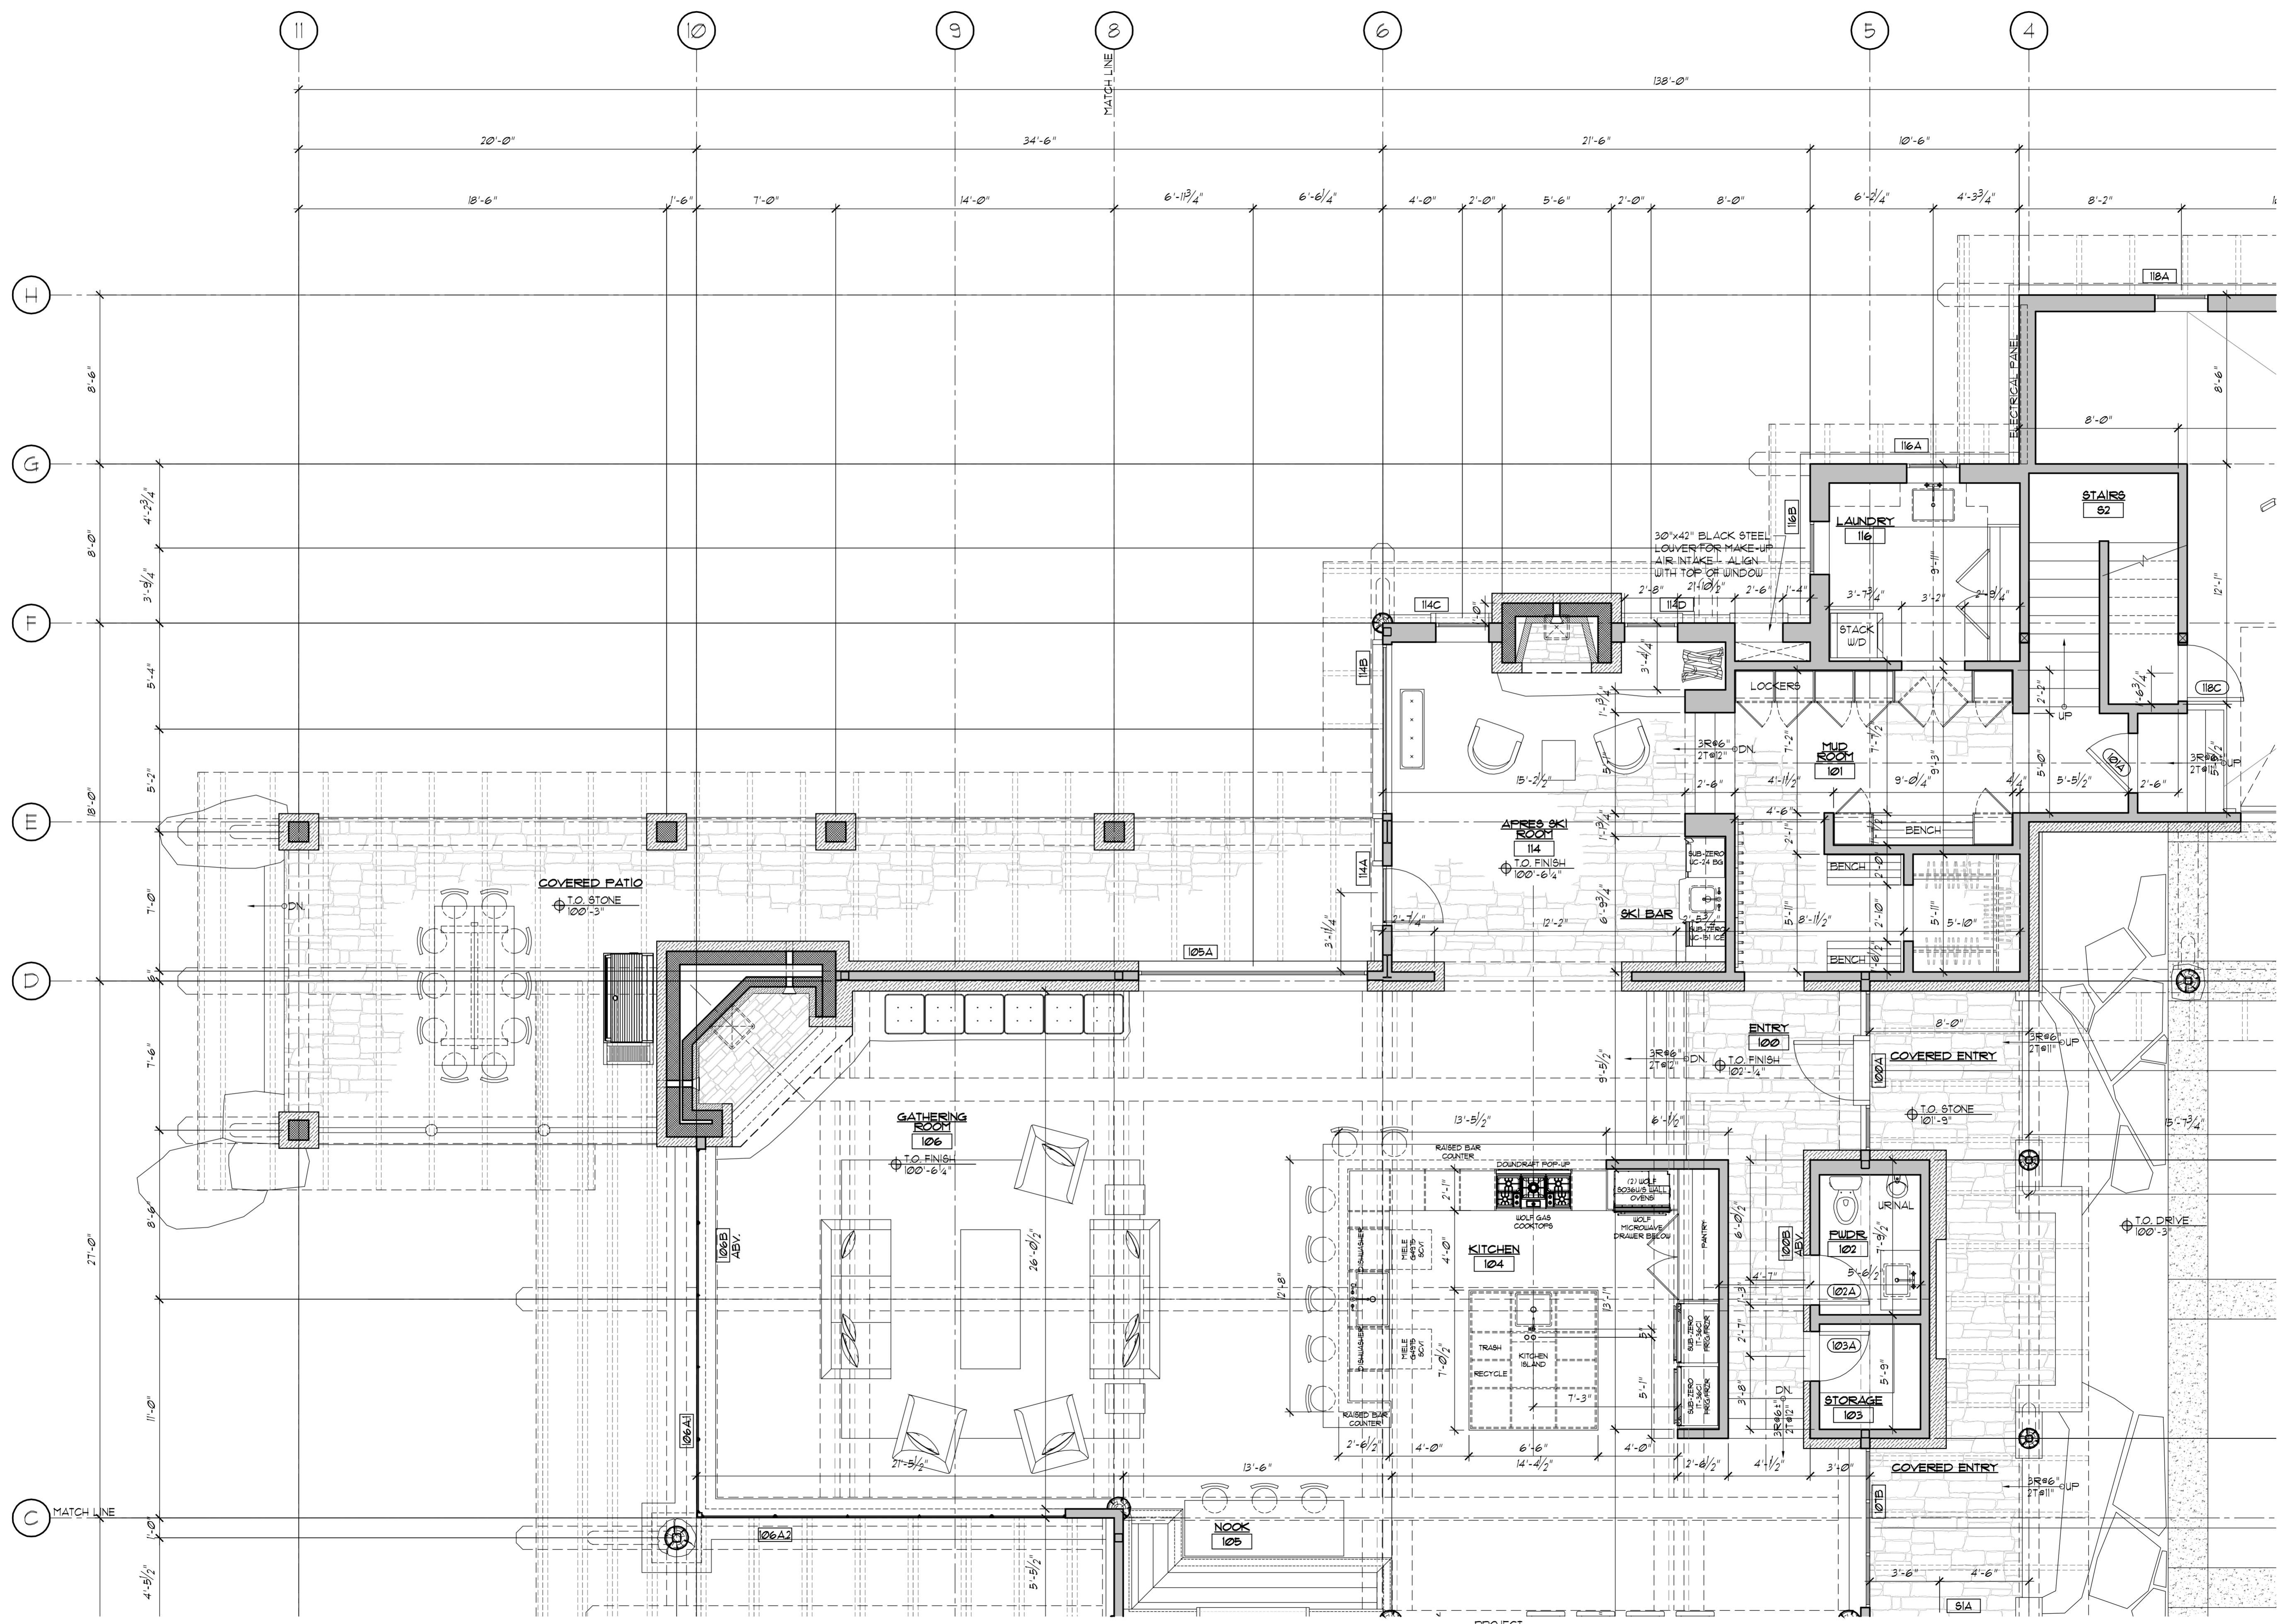

ENLARGED MAIN FLOOR PLAN
 SCALE: 1/4"=1'-0"

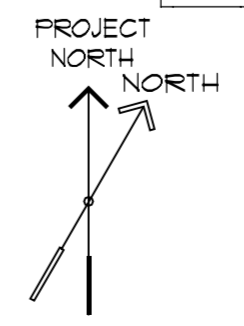


JOB NUMBER	1401
DRAWN BY:	JT
CHECKED BY:	JB
CURRENT ISSUE:	12-22-1014
REVISION: DATE	
▲	04-30-2015
▲	06-01-2015
▲	09-23-2015

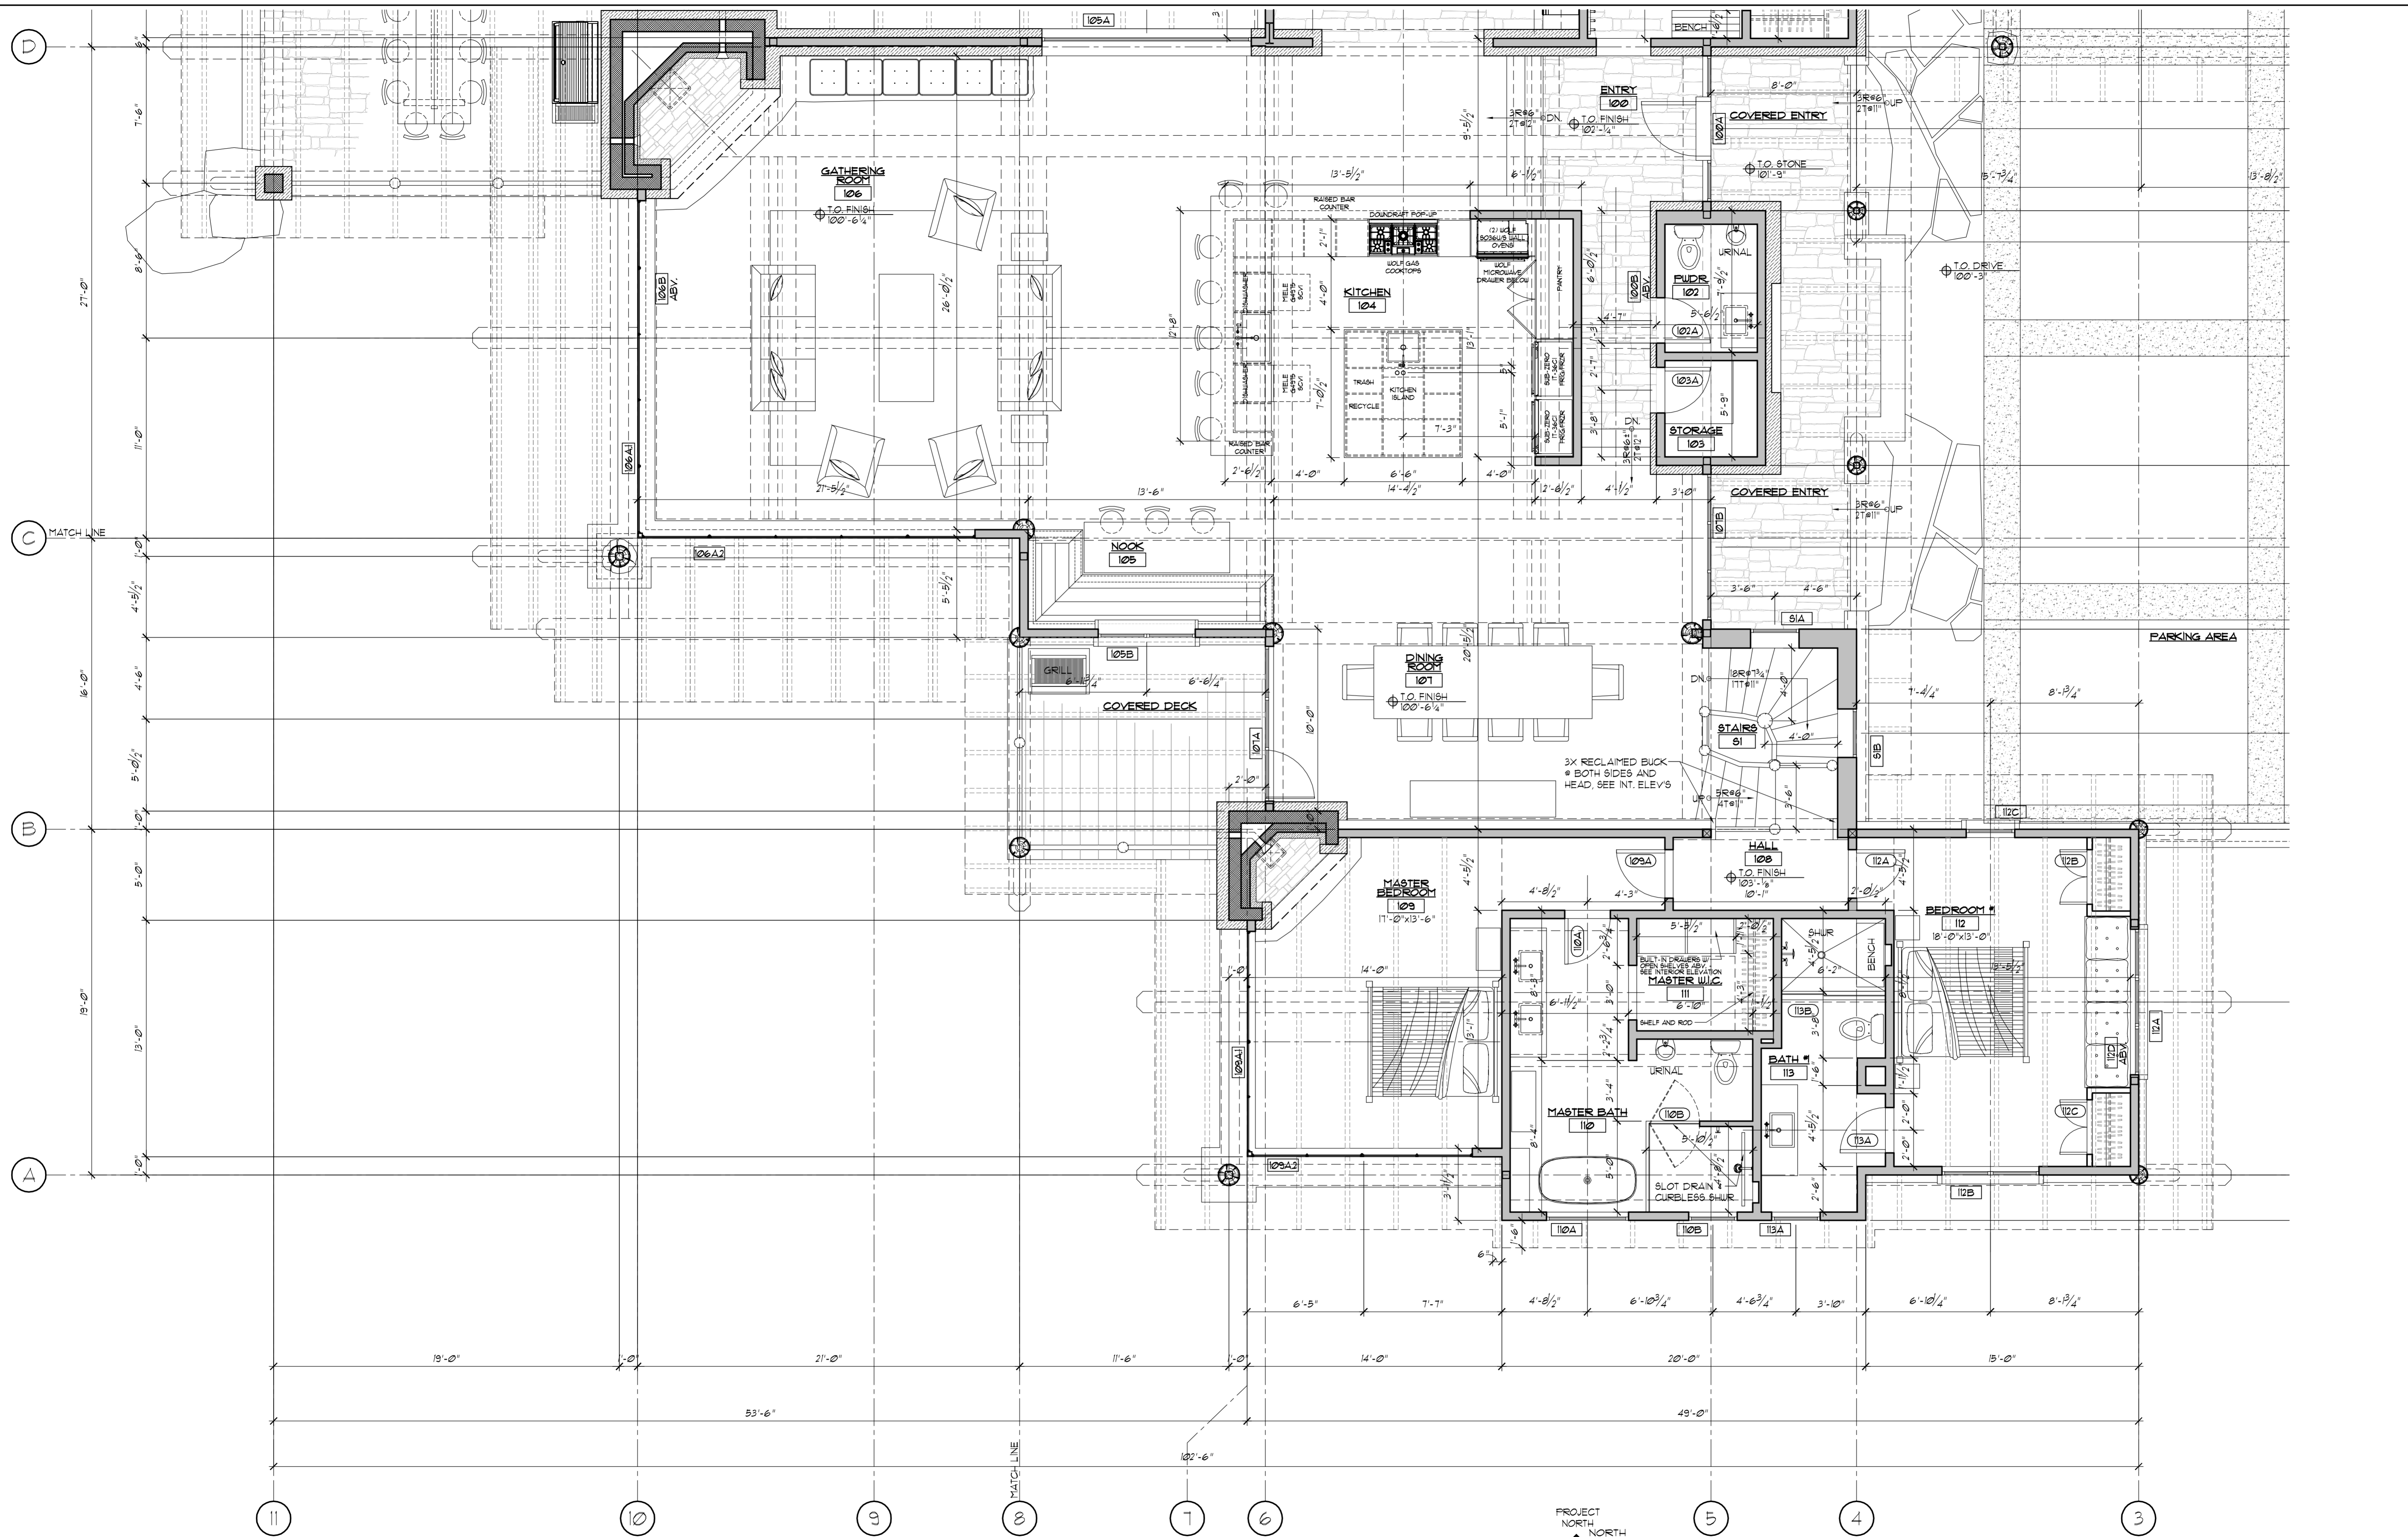


ENLARGED MAIN FLOOR PLAN
 SCALE: 1/4"=1'-0"


JOB NUMBER	1401
DRAWN BY:	JT
CHECKED BY:	JEB
CURRENT ISSUE:	12-22-1014
REVISION: DATE	
▲	04-30-2015
▲	06-01-2015
▲	09-23-2015

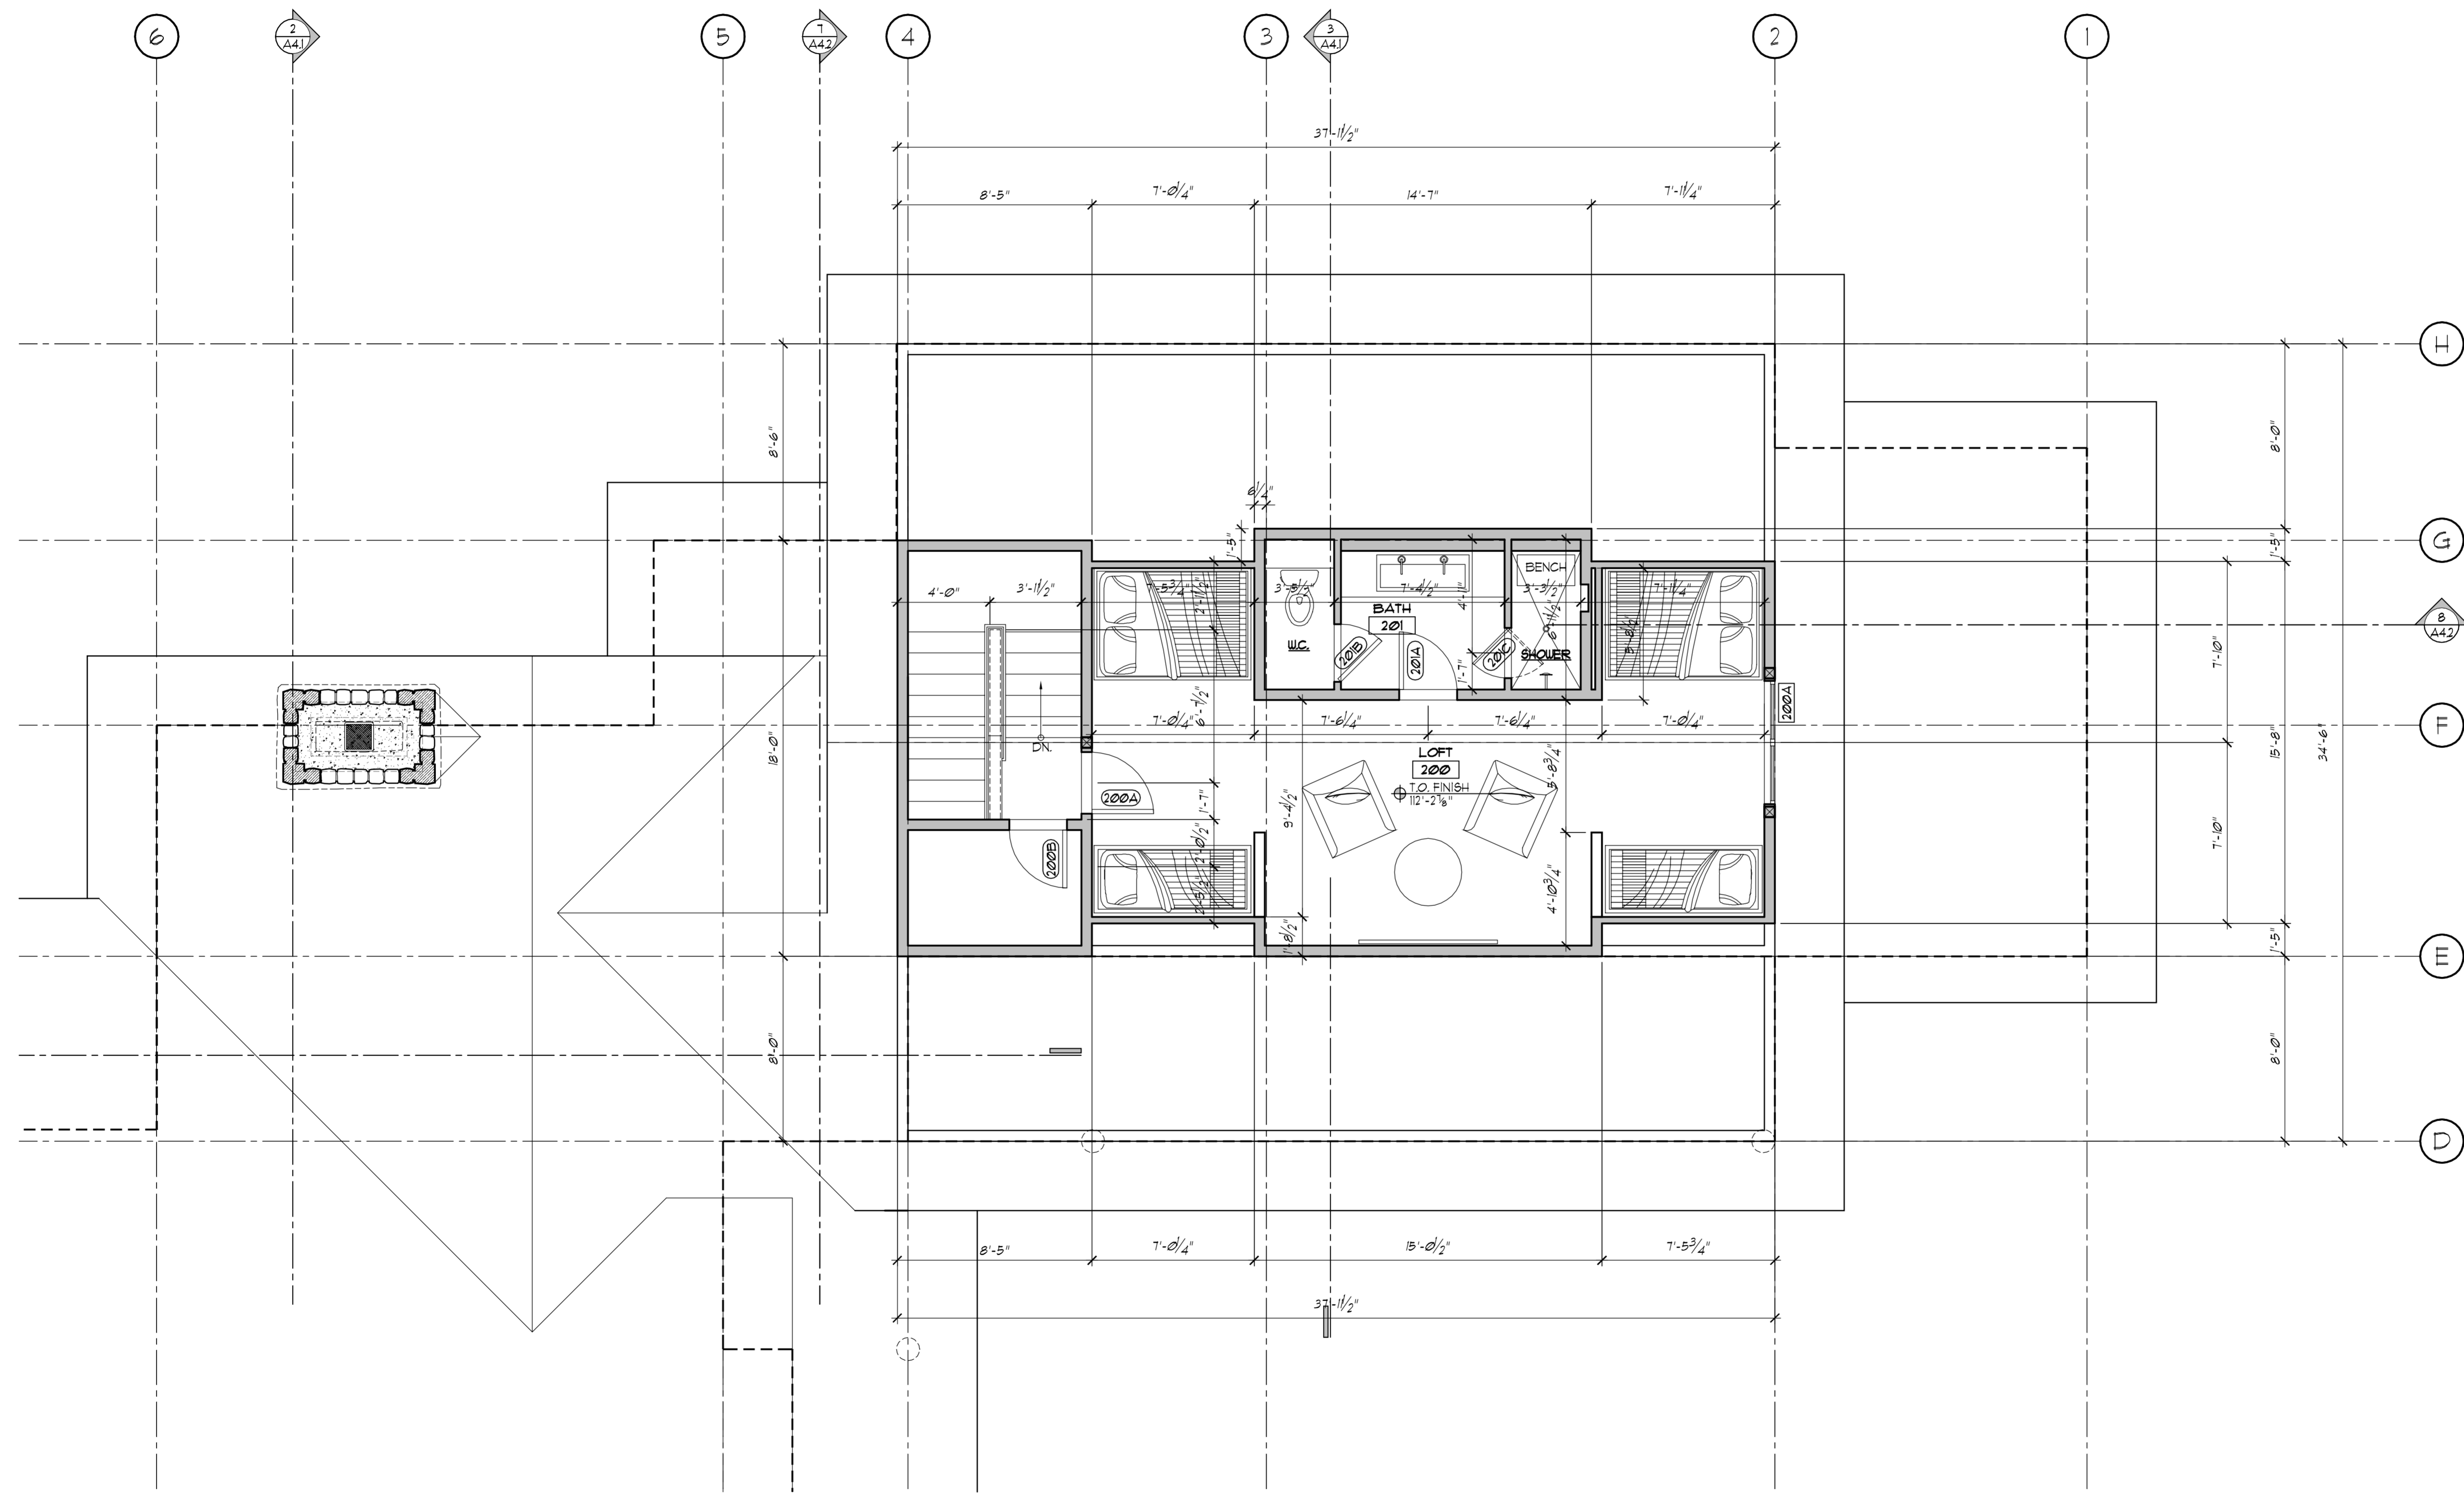


ENLARGED GARAGE LOFT PLAN
SCALE: 1/4"=1'-0"

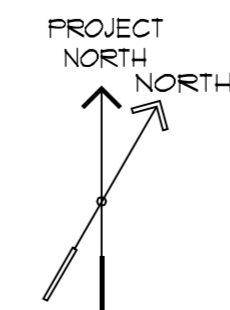

JOB NUMBER	1401
DRAWN BY:	JT
CHECKED BY:	JEB
CURRENT ISSUE:	12-22-1014
REVISION: DATE	
△	04-30-2015
△	06-01-2015
△	09-23-2015

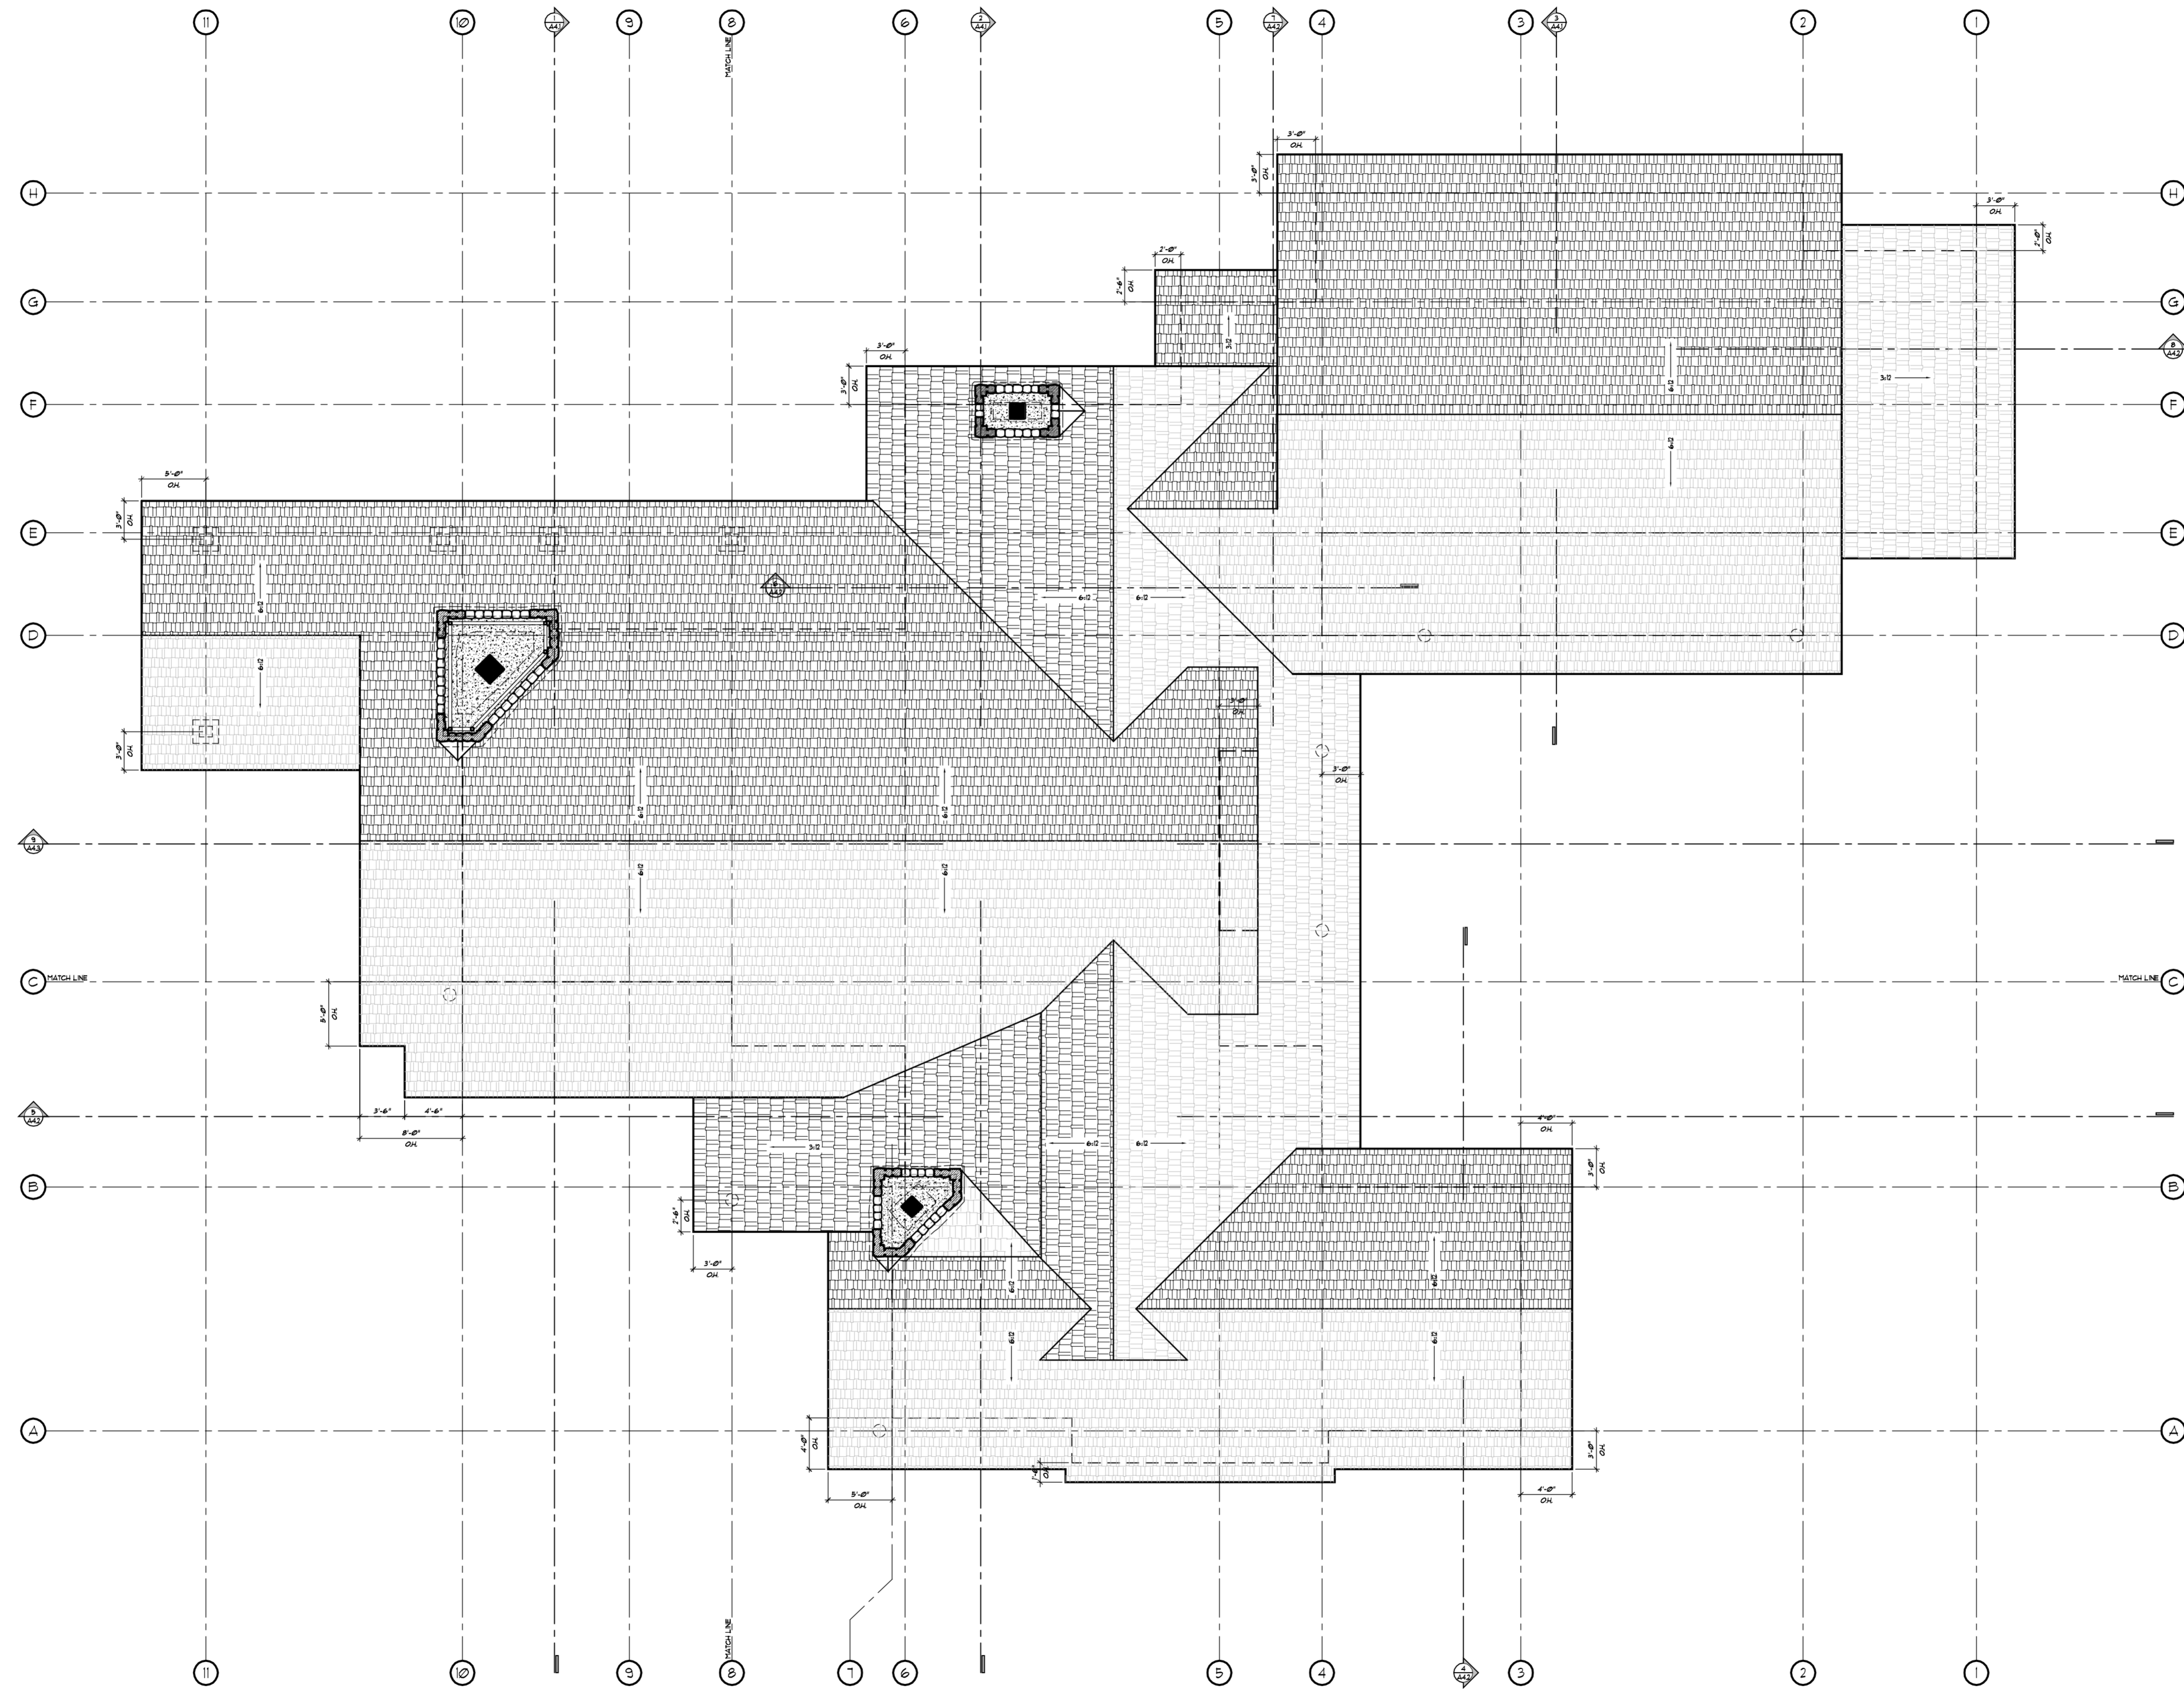

ROOF PLAN
SCALE: 1/8"=1'-0"

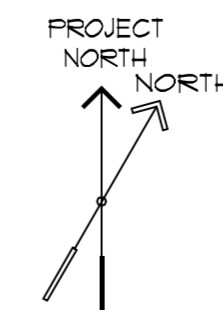

JOB NUMBER	1401
DRAWN BY:	JT
CHECKED BY:	
JOB	
CURRENT ISSUE:	12-22-1014
REVISION: DATE	
△	04-30-2015
△	06-01-2015
△	09-23-2015