




MAIN FLOOR REFERENCE PLAN
SCALE: 1/8" = 1'-0"

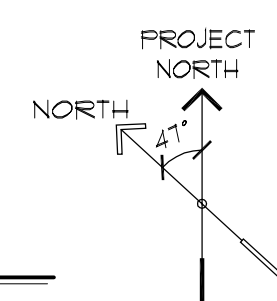

JOB NUMBER	1025
DRAWN BY:	JZWB
CHECKED BY:	GMM
CURRENT ISSUE:	YEAR FINAL REVIEW
REVISION:	DATE

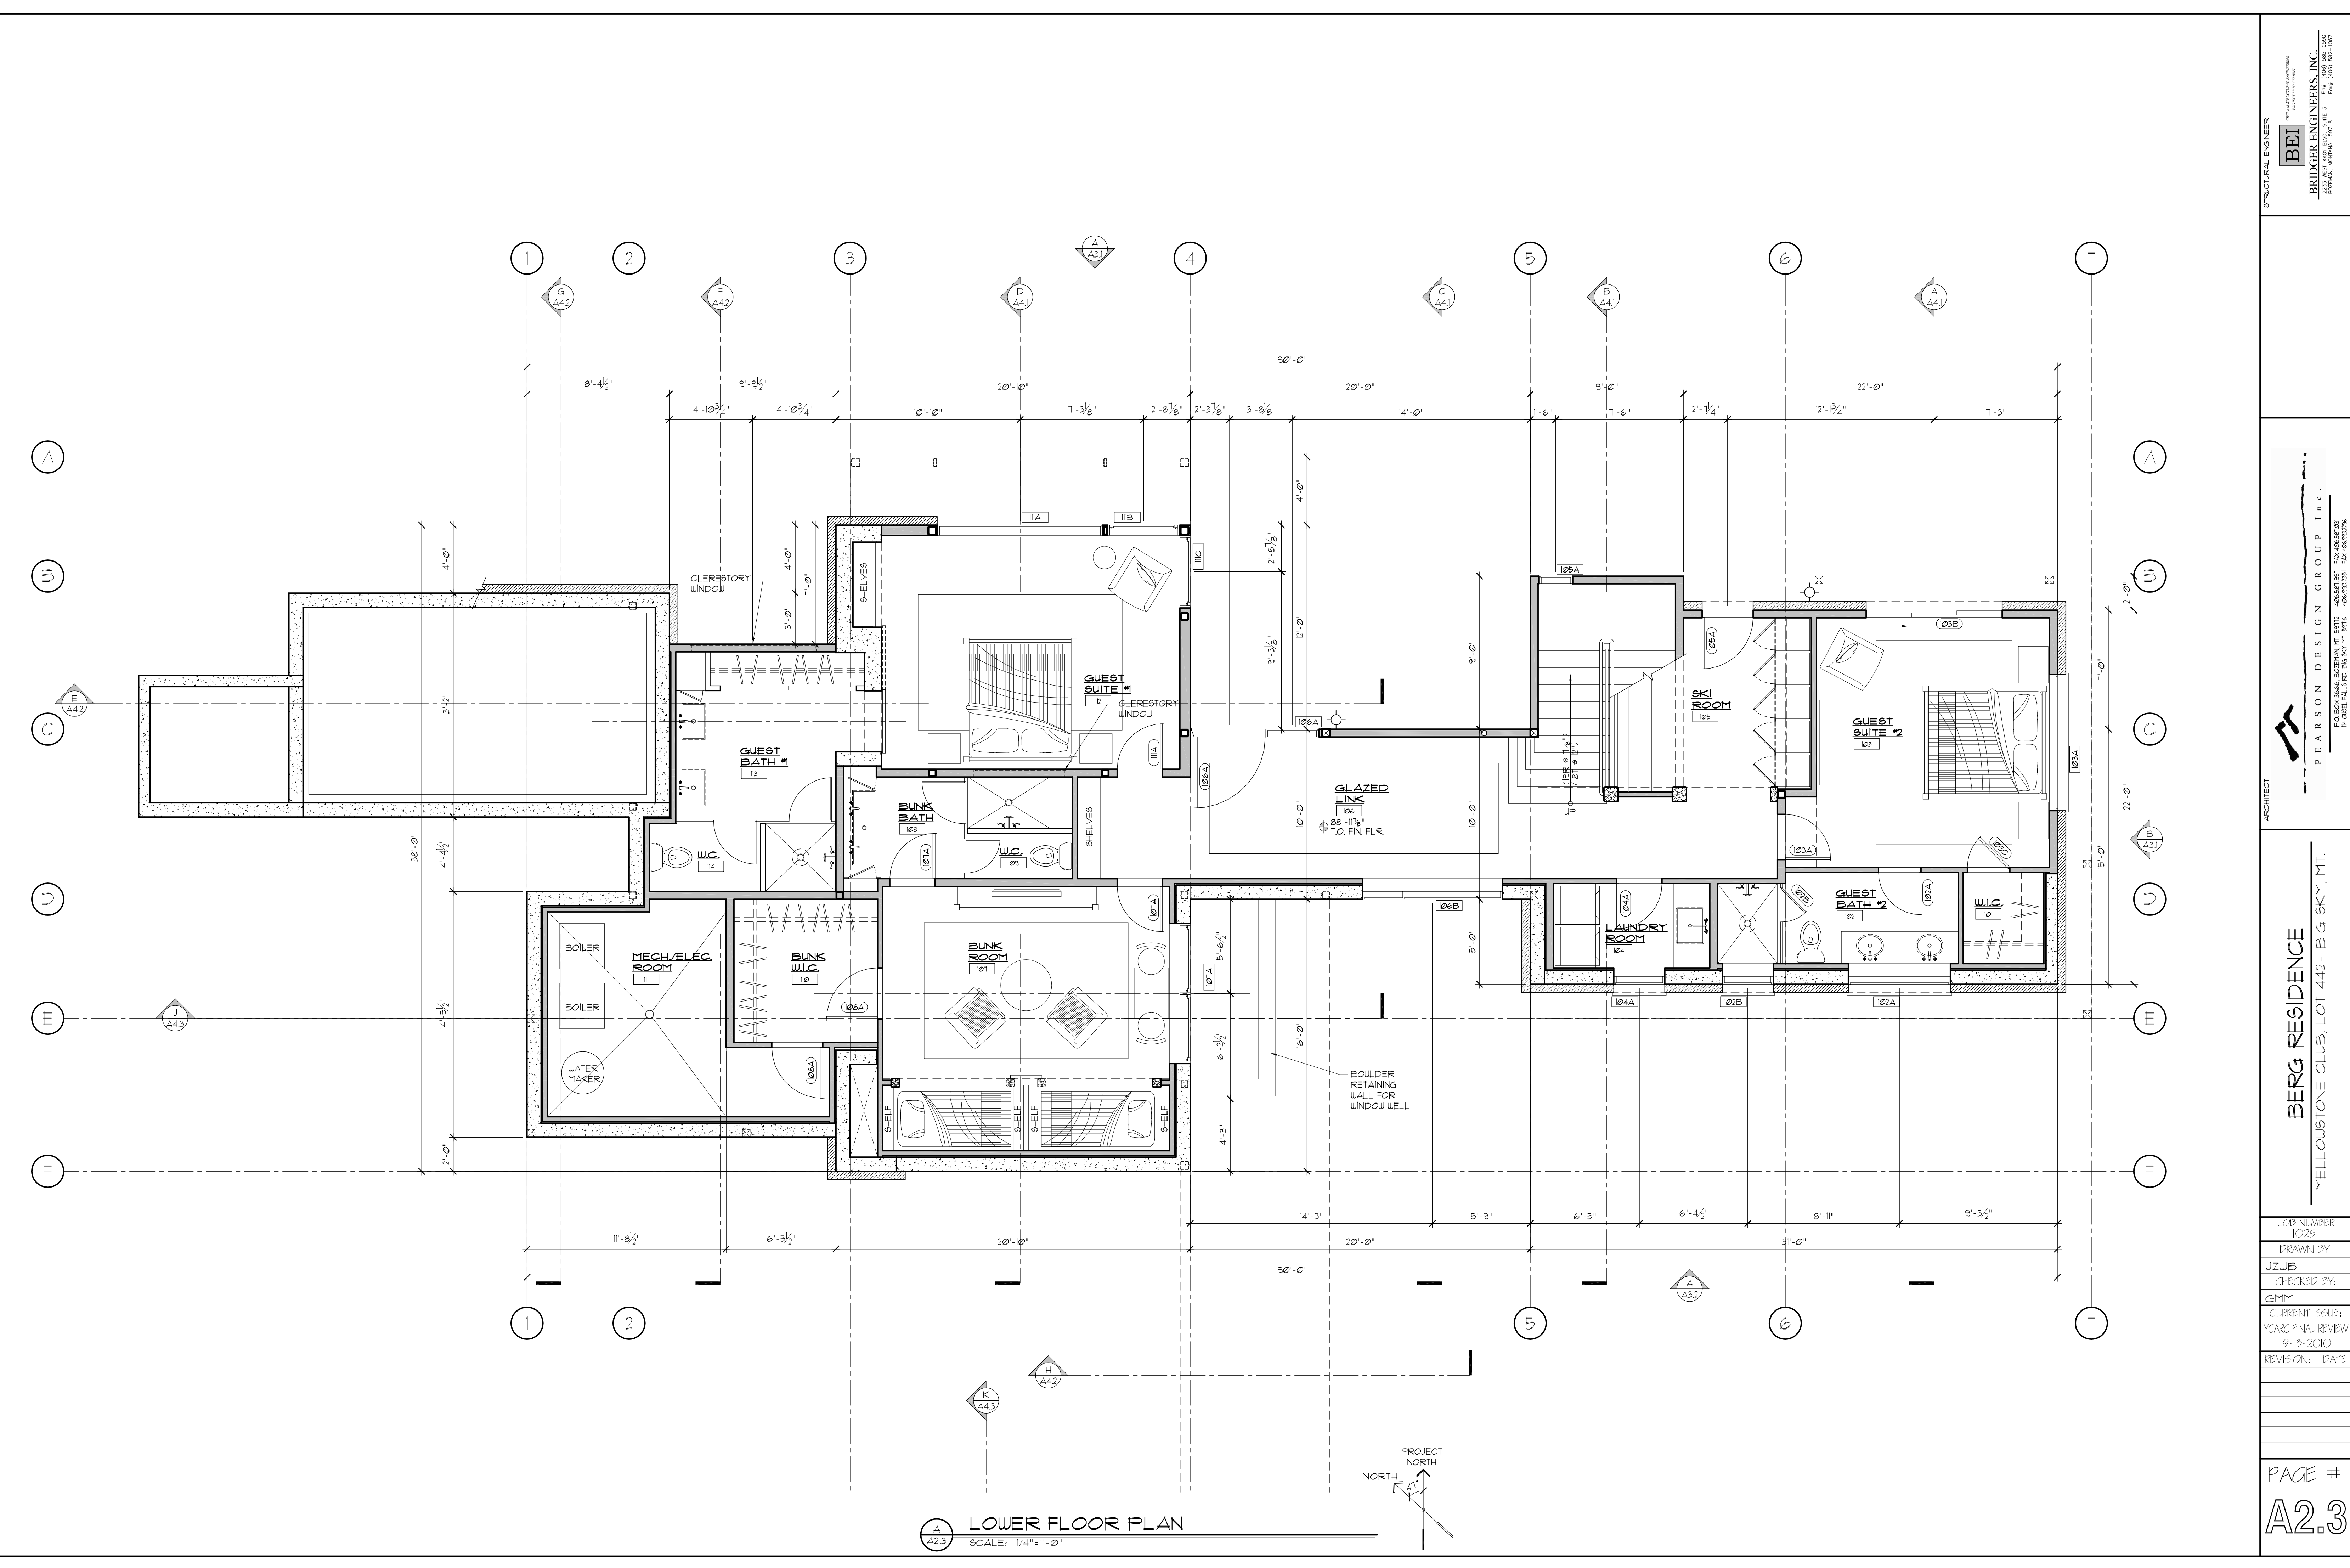


LOWER FLOOR PLAN
 SCALE: 1/4" = 1'-0"

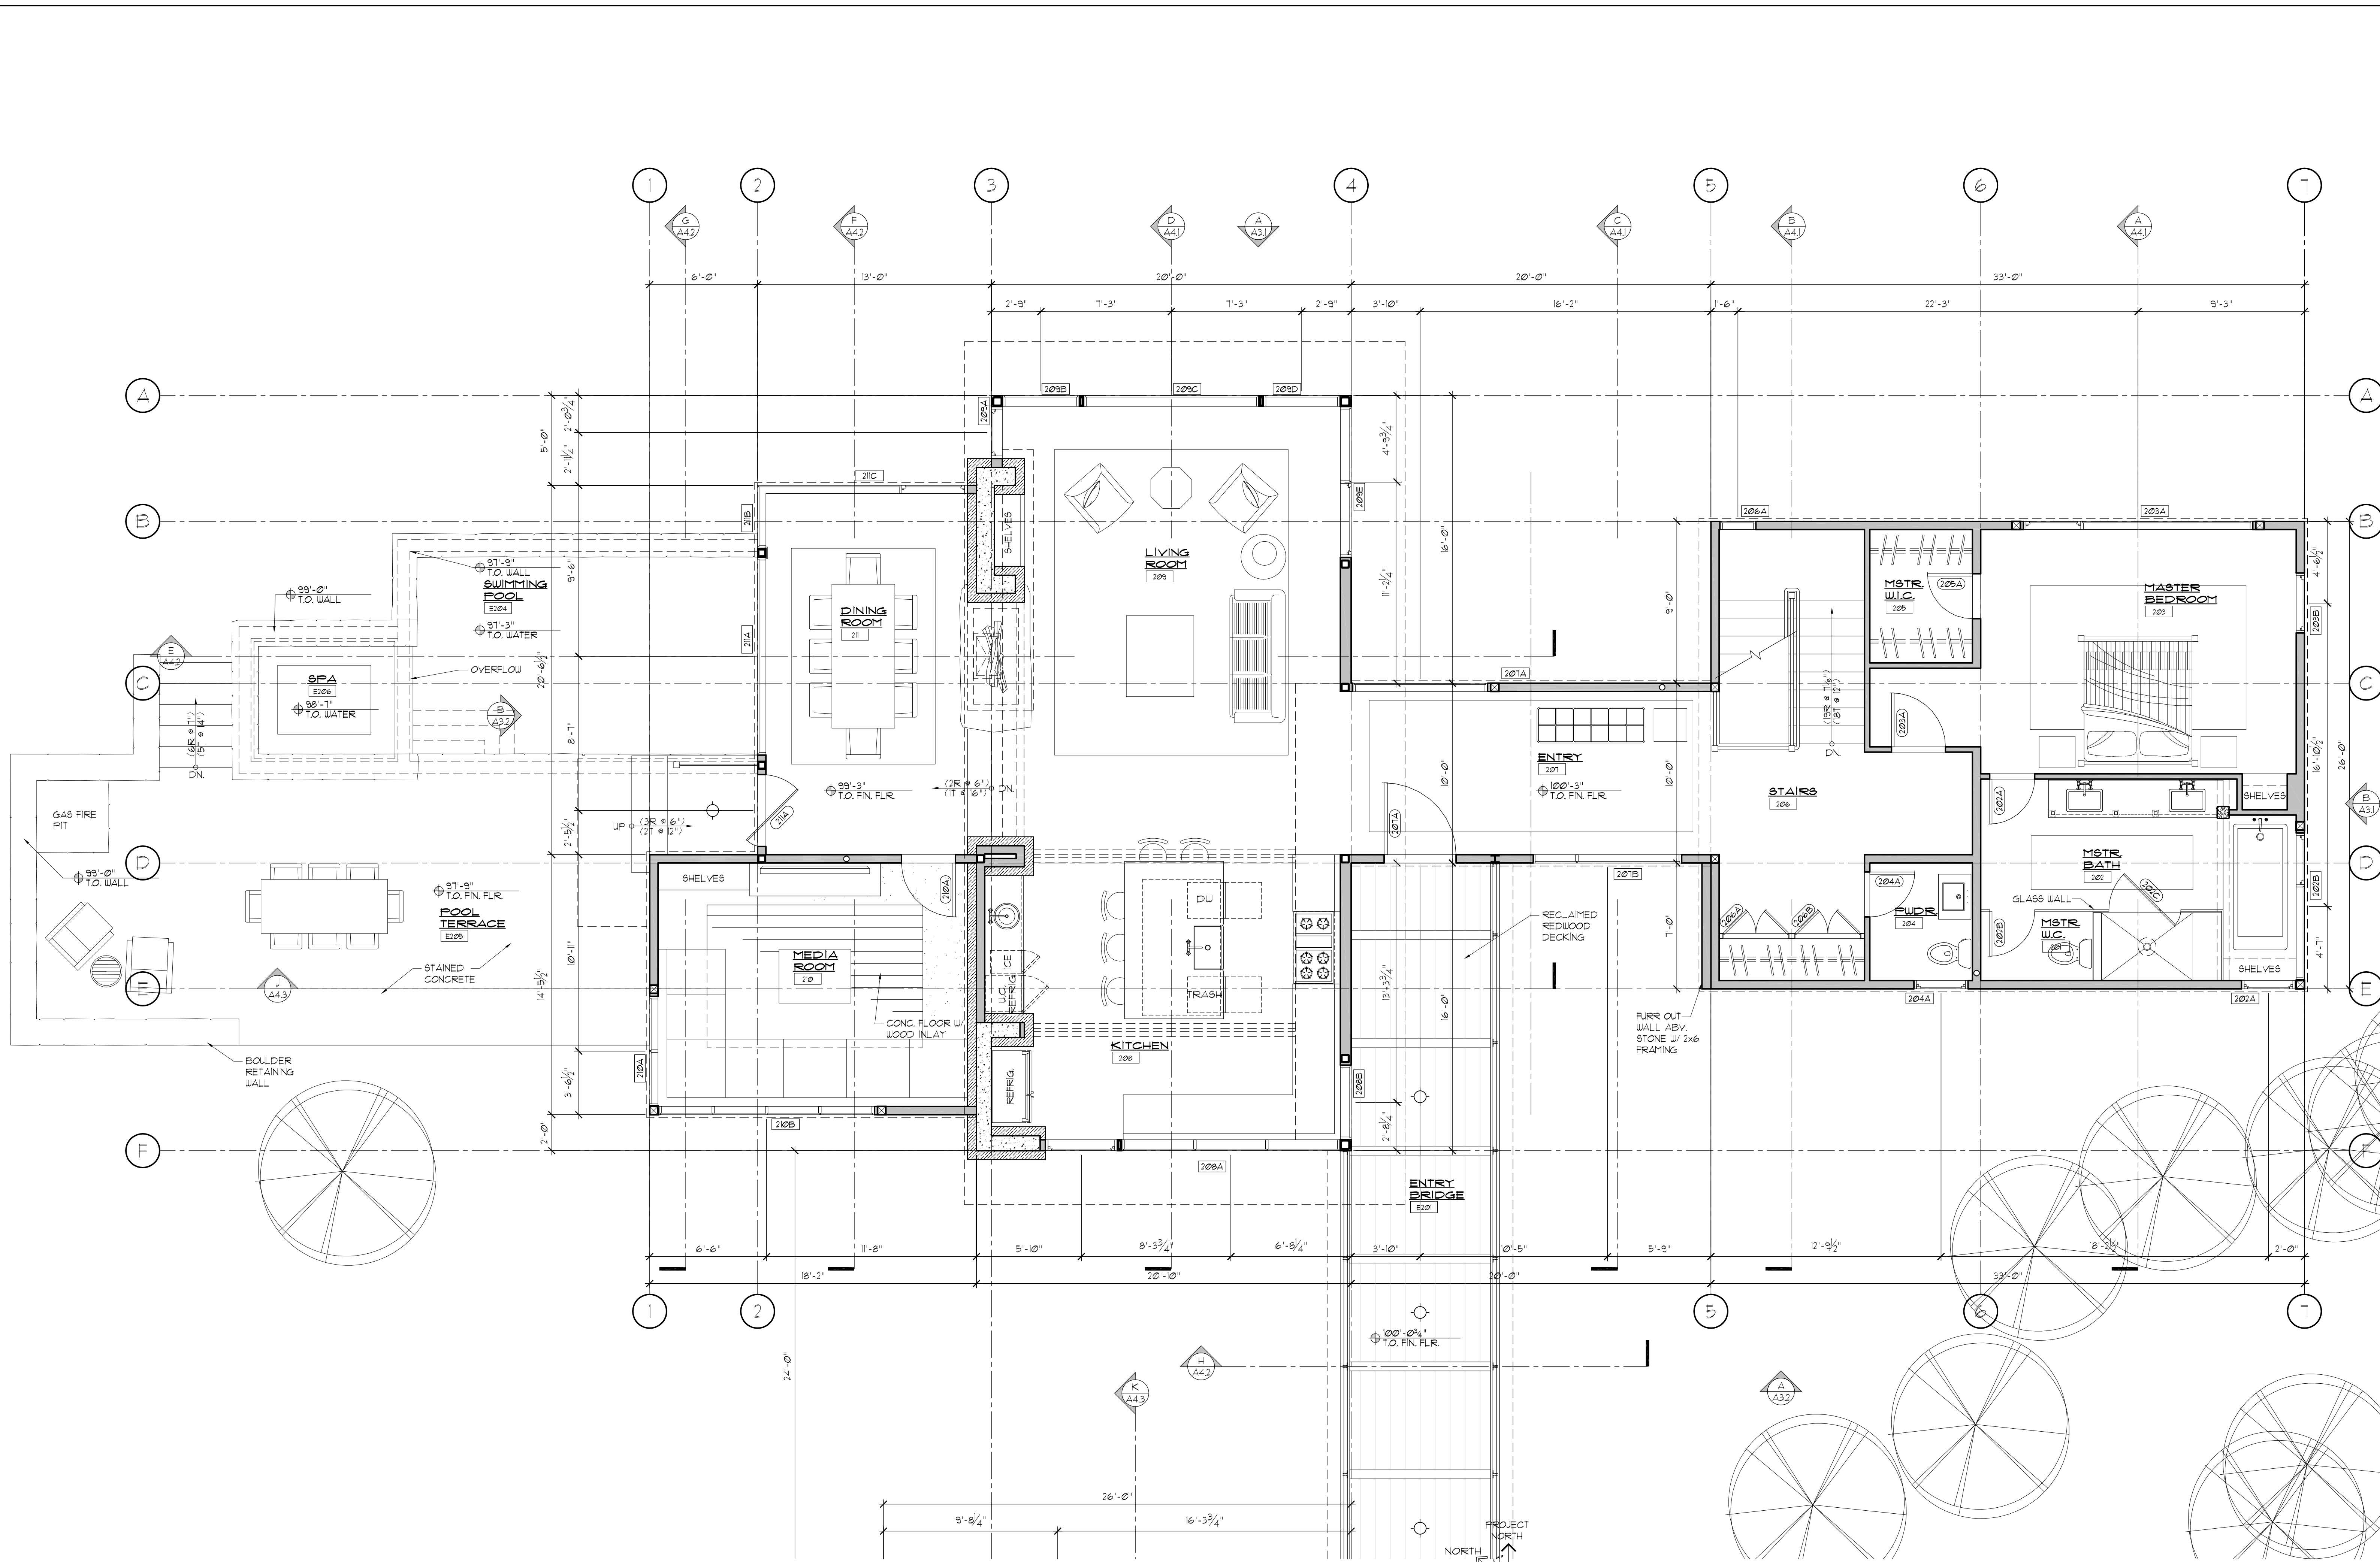

MAIN FLOOR PLAN - MAIN HOUSE

SCALE: 1/4" = 1'-0"

JOB NUMBER	1029
DRAWN BY:	JZWB
CHECKED BY:	GMM
CURRENT ISSUE:	YEAR FINAL REVIEW
REVISION:	DATE

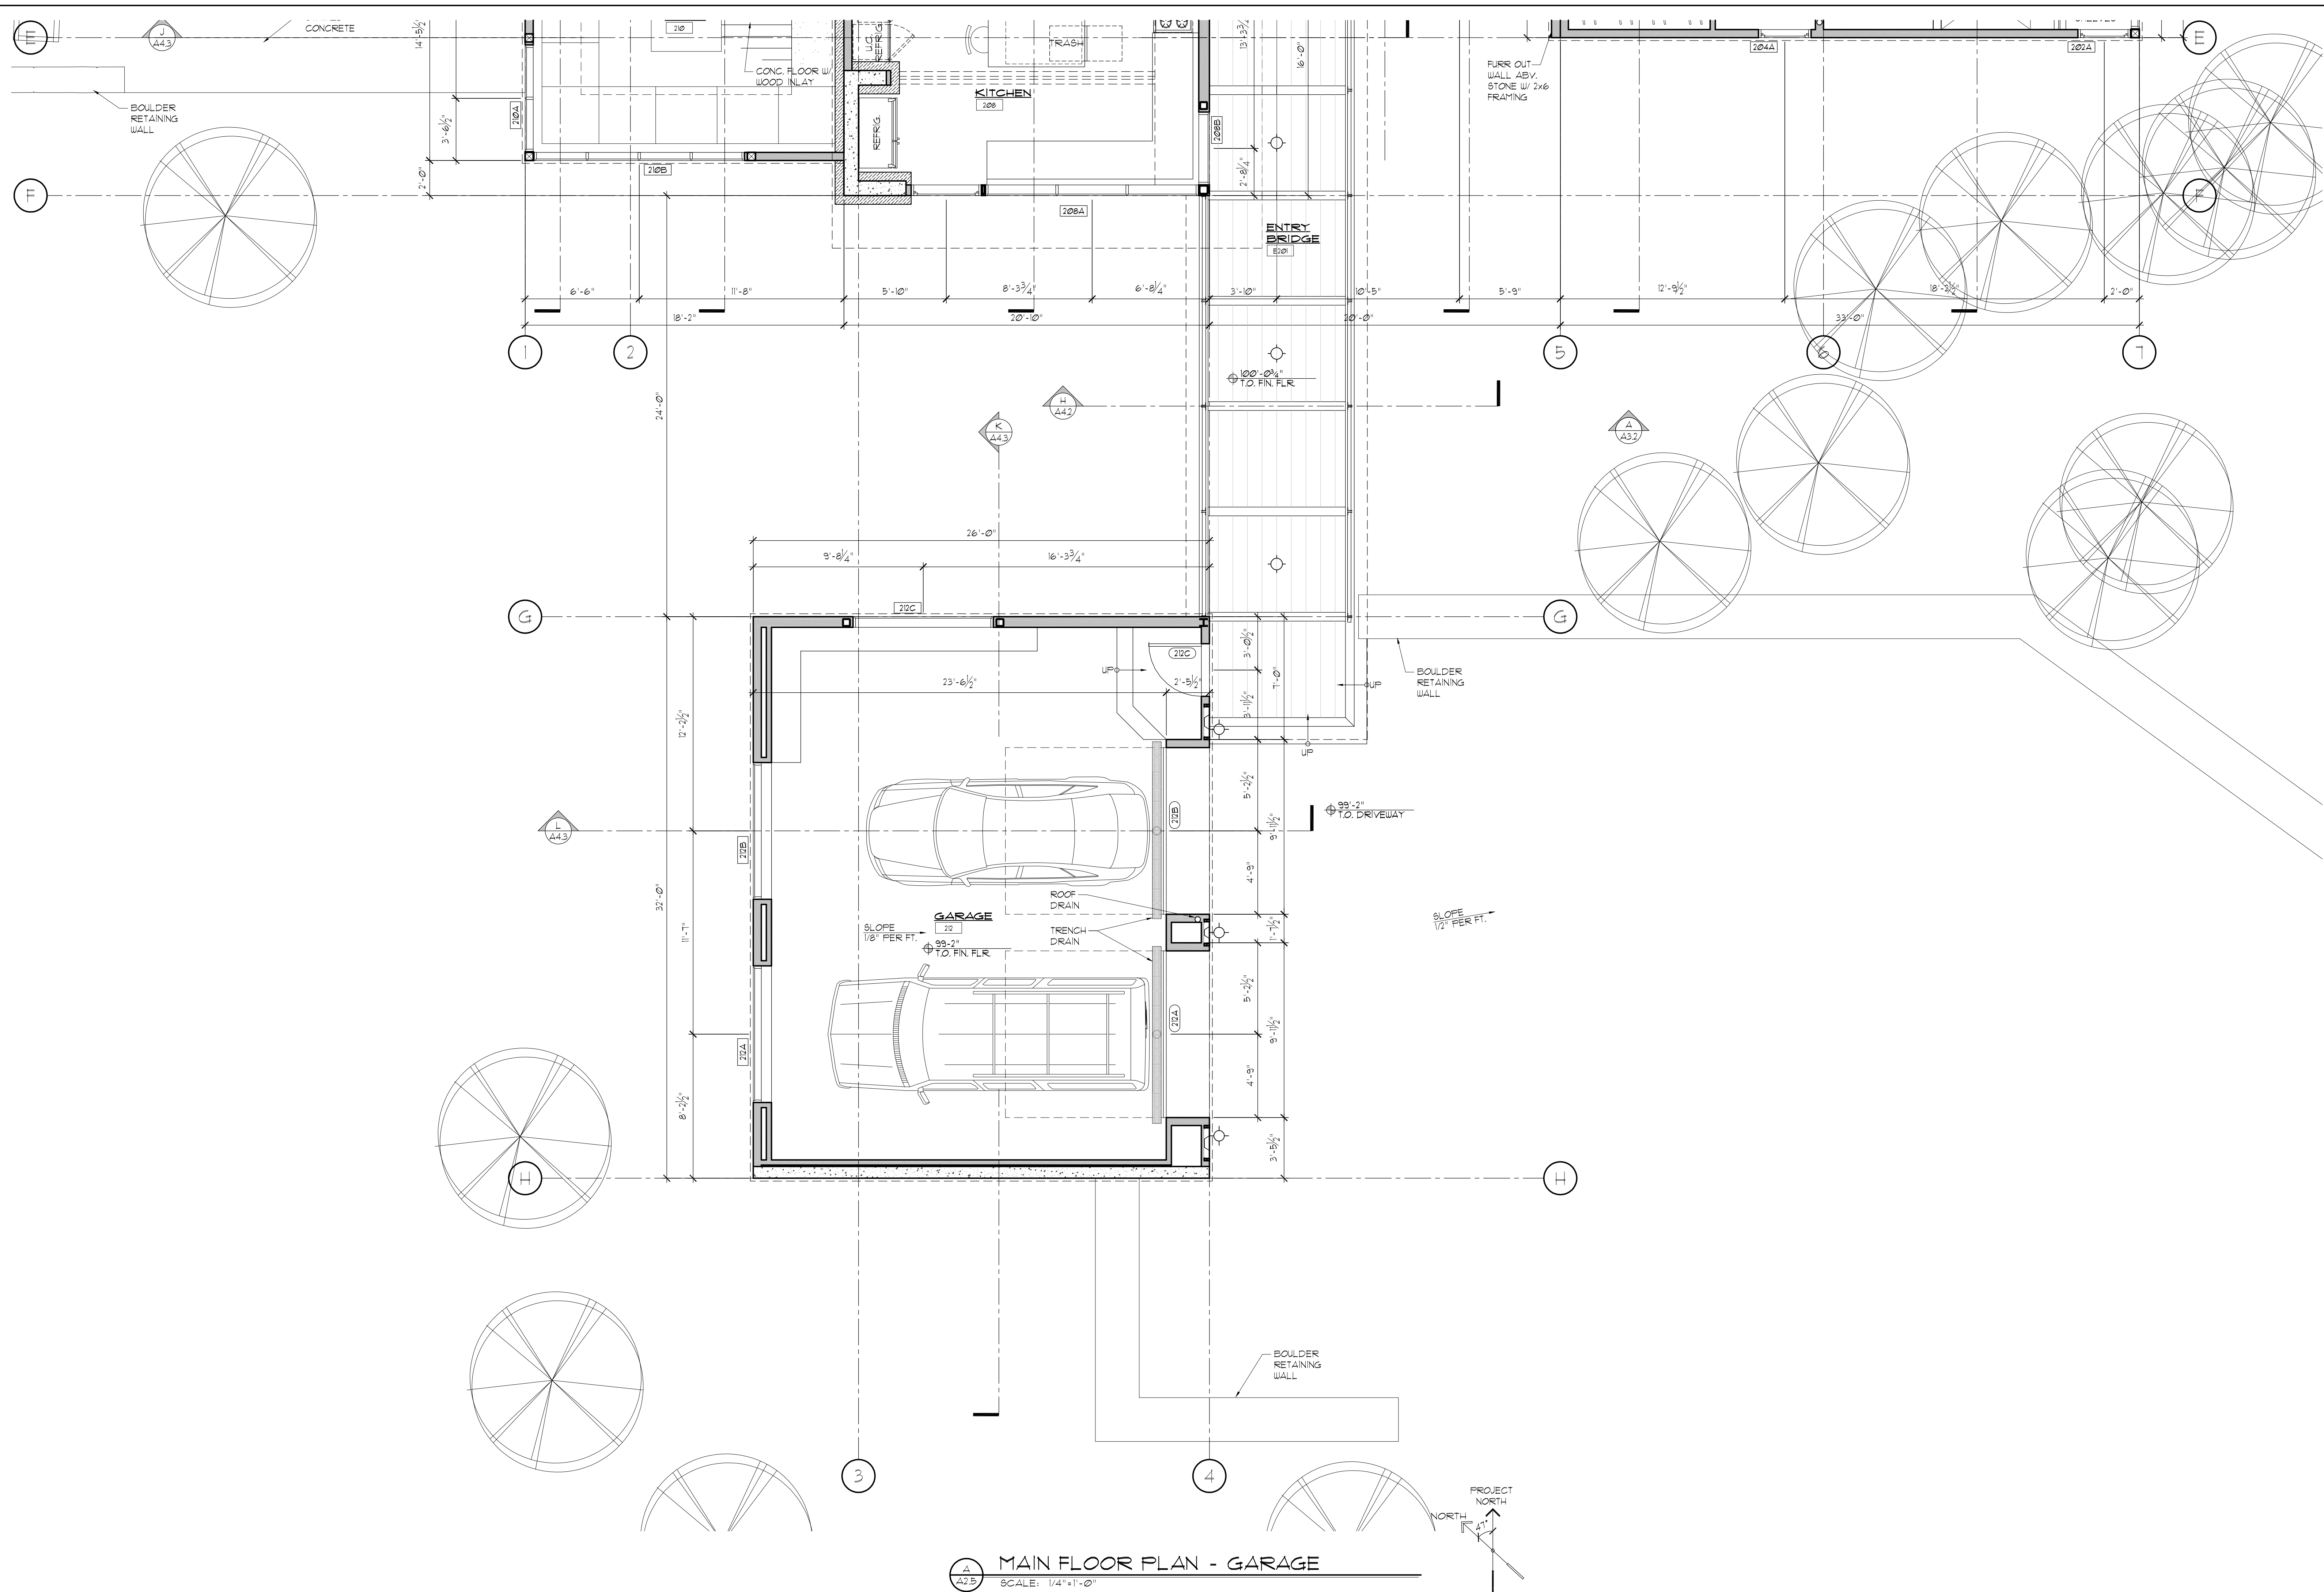


MAIN FLOOR PLAN - GARAGE
 SCALE: 1/4" = 1'-0"

STRUCTURAL ENGINEER
BEI
BRIDGER ENGINEERS, INC.
 1000 W. 10TH ST. SUITE 300
 BOZEMAN, MONTANA 59717
 TEL: (406) 552-1807
 FAX: (406) 552-1808


ARCHITECT
PEARSON DESIGN GROUP INC.
 1000 W. 10TH ST. SUITE 300
 BOZEMAN, MONTANA 59717
 TEL: (406) 552-1807
 FAX: (406) 552-1808

BERG RESIDENCE
 YELLOWSTONE CLUB, LOT 442 - BIG SKY, MT.


JOB NUMBER	1025
DRAWN BY:	JZWB
CHECKED BY:	GMM
CURRENT ISSUE:	YCARC FINAL REVIEW
REVISION:	9-15-2010
DATE	

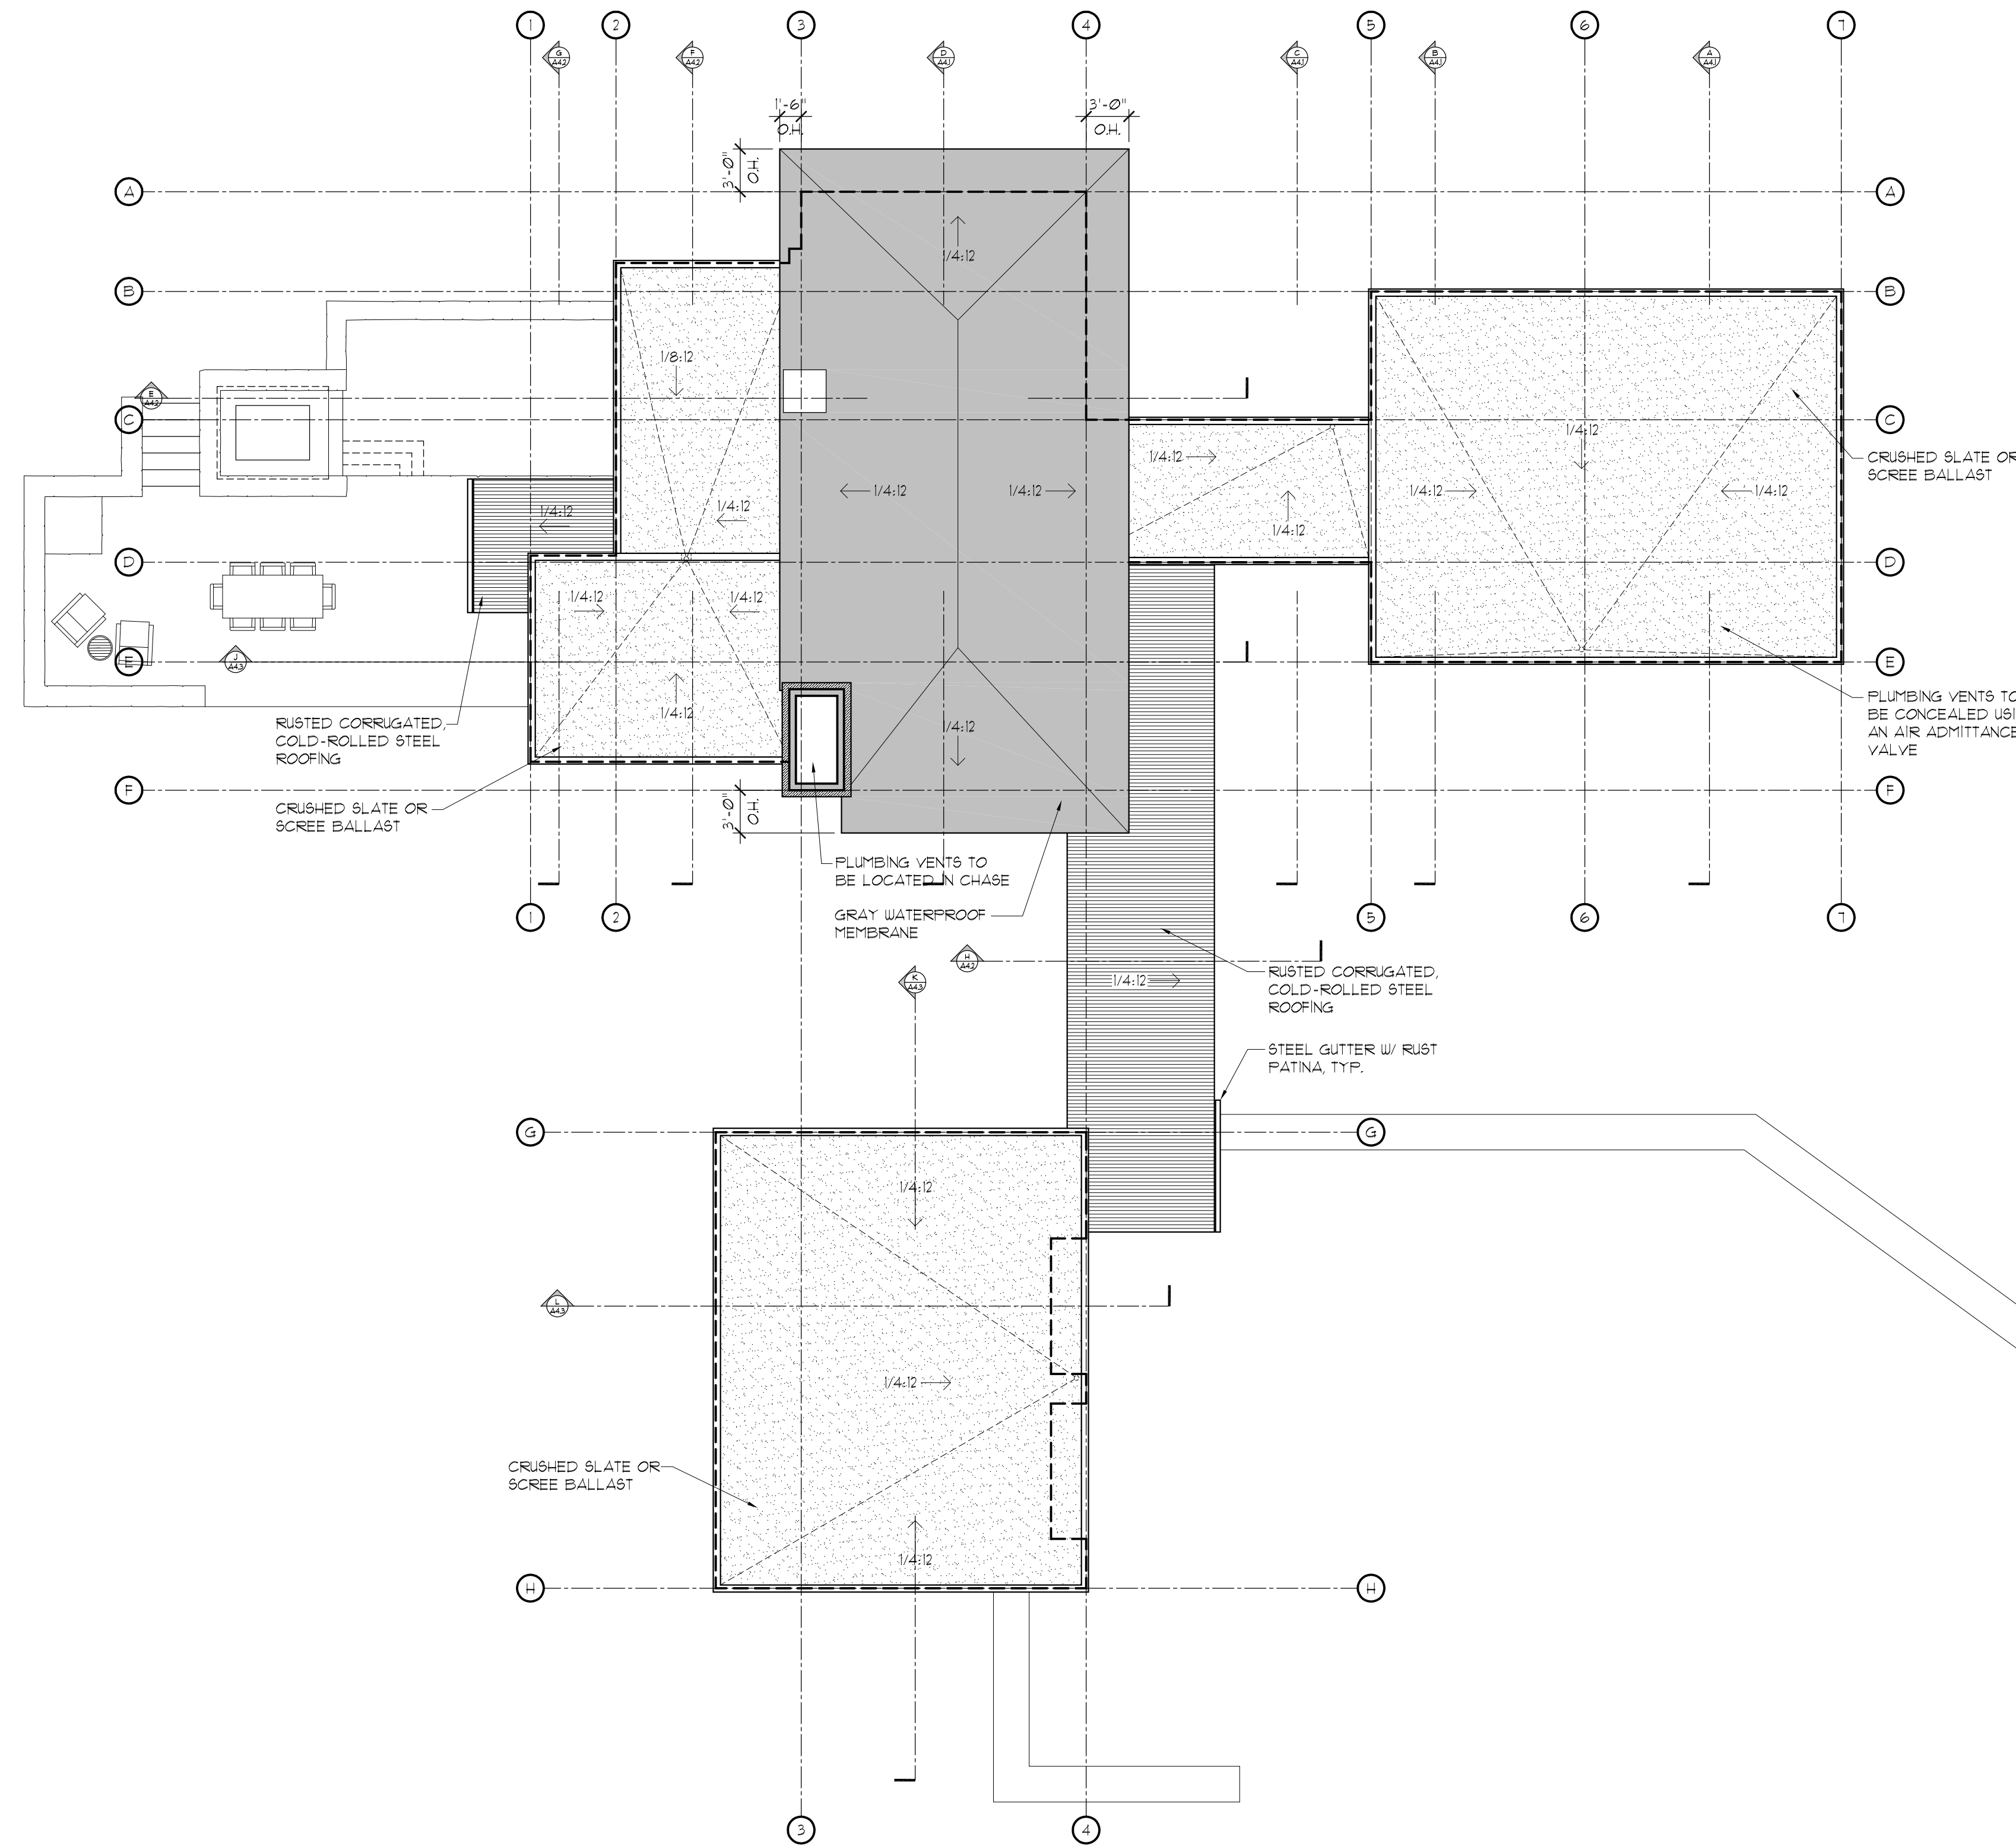


ROOF PLAN
SCALE: 1/8"=1'-0"

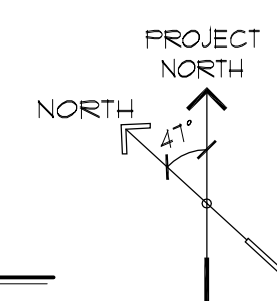


JOB NUMBER	1029
DRAWN BY:	JZWB
CHECKED BY:	GMM
CURRENT ISSUE:	YCARC FINAL REVIEW
REVISION:	DATE

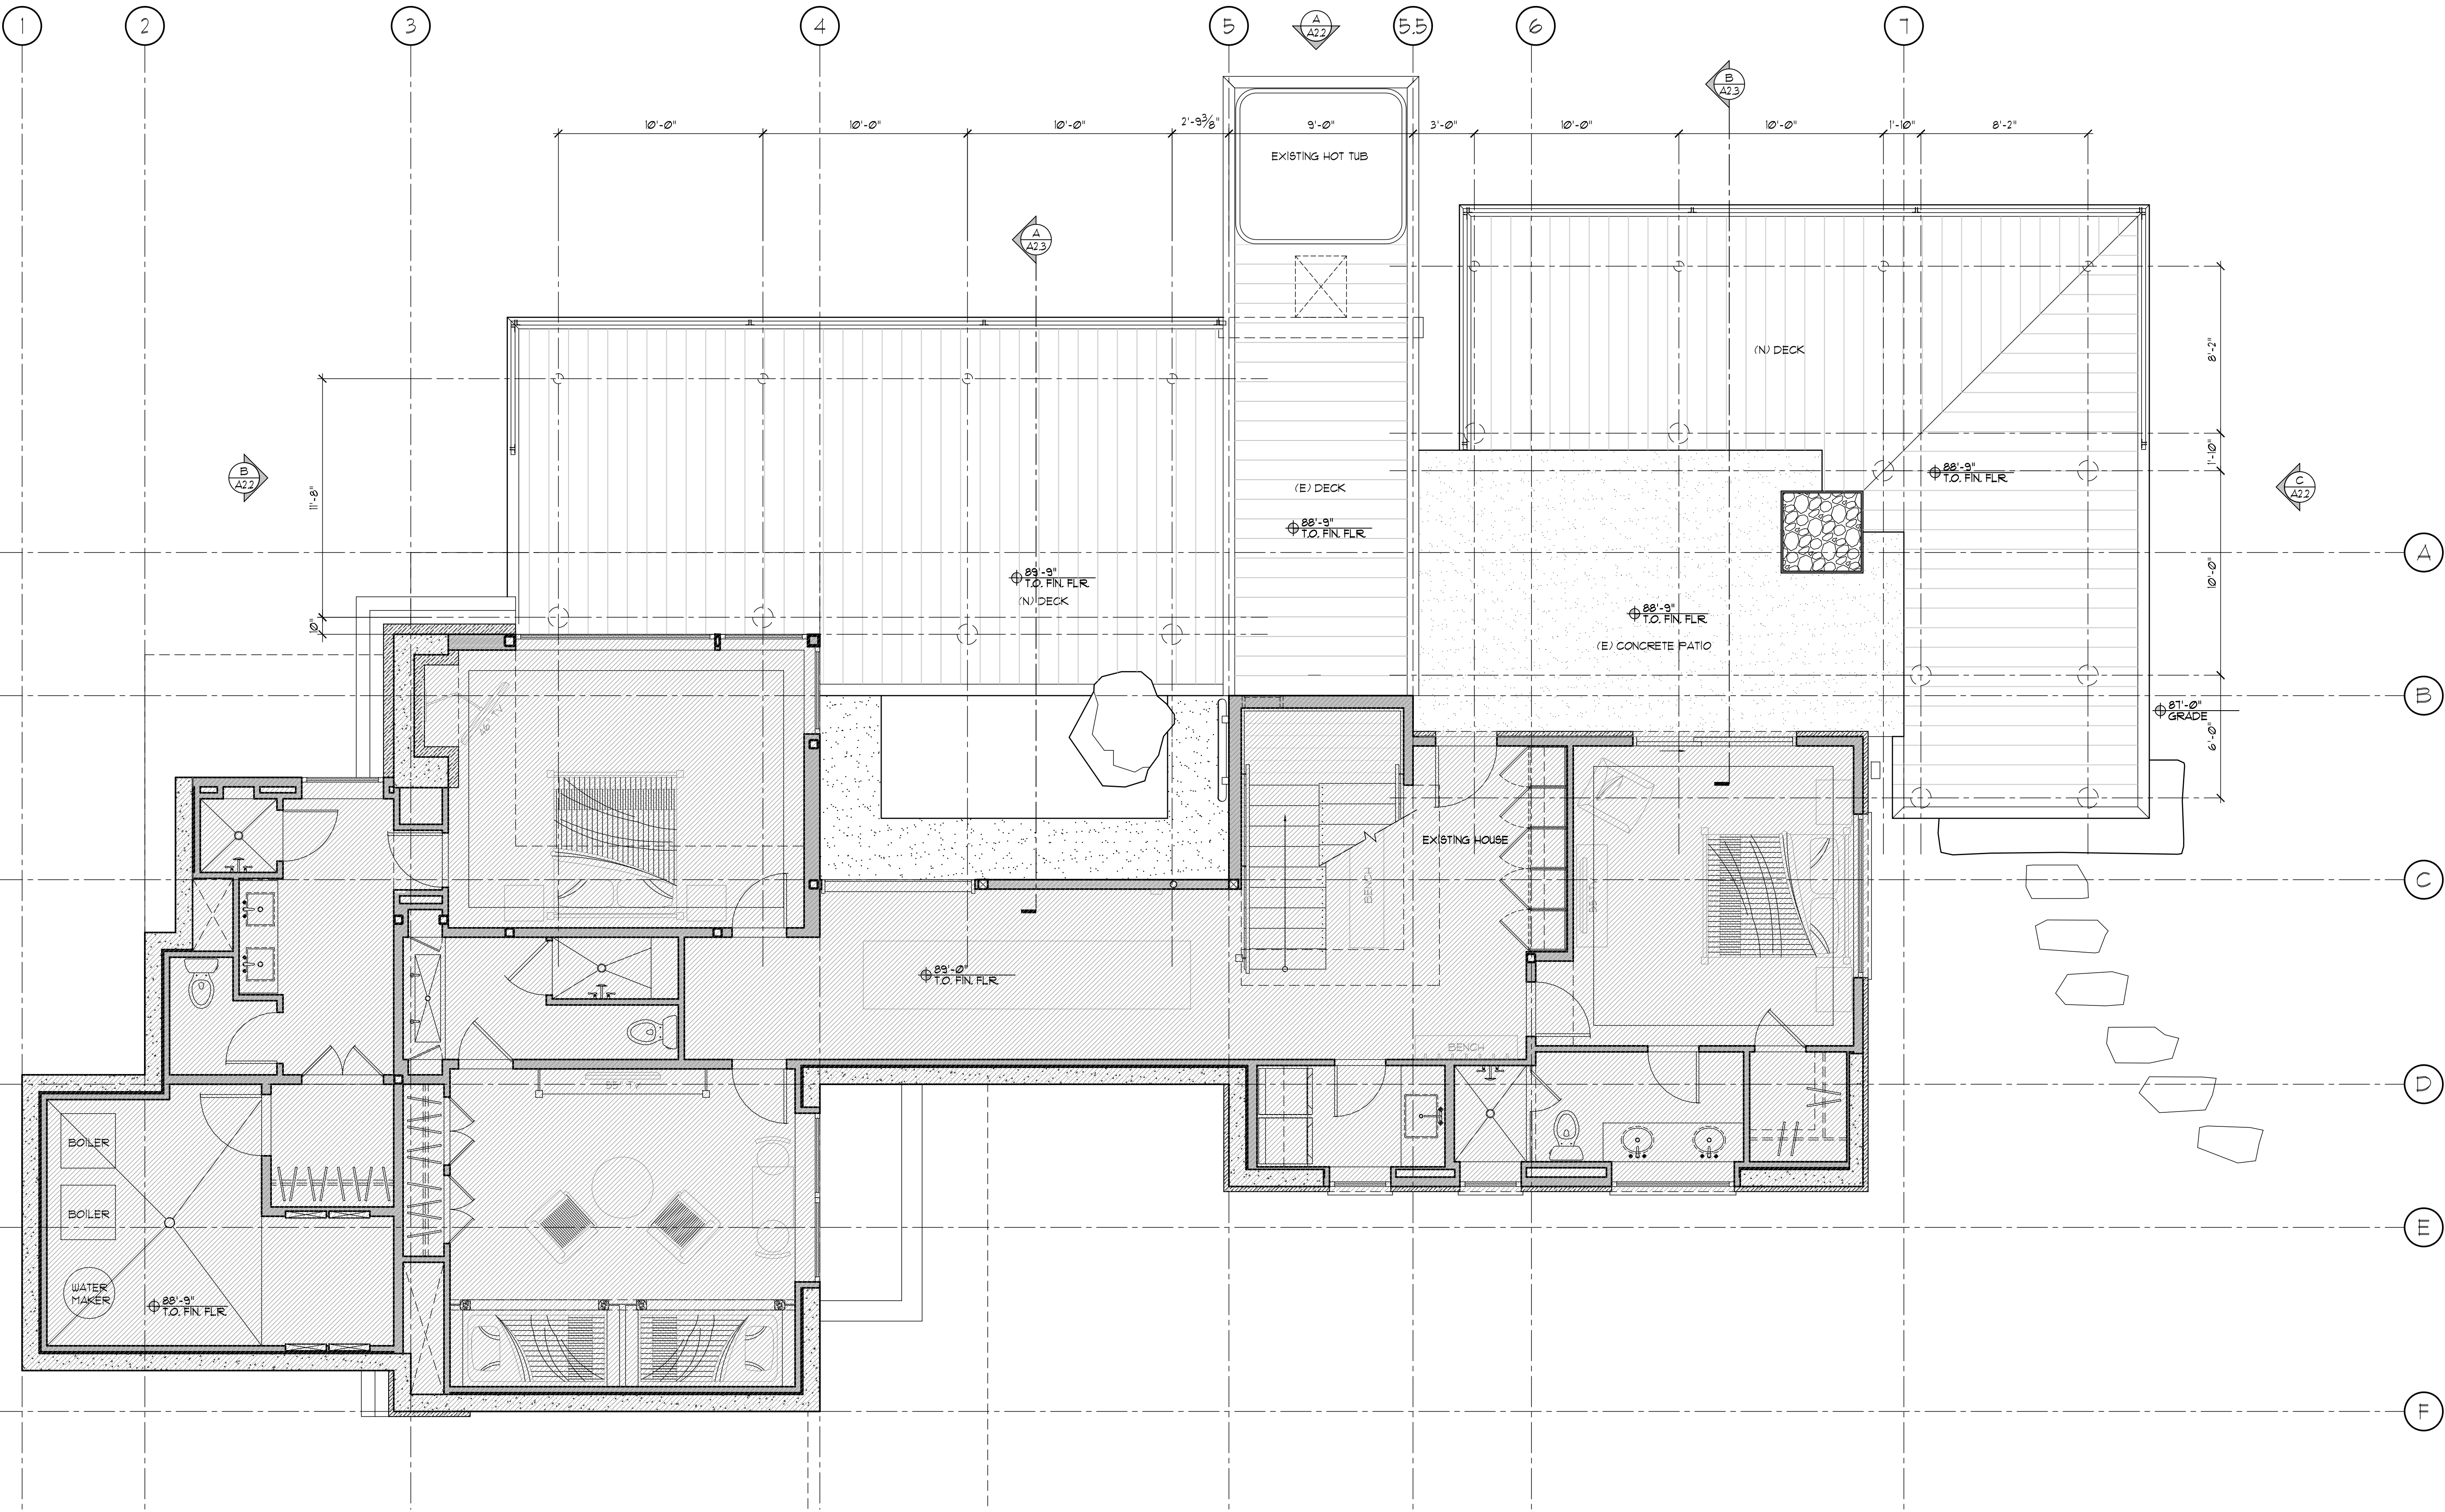

LOWER FLOOR PLAN
SCALE: 1/4"=1'-0"

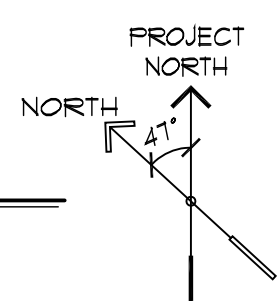


JOB NUMBER	1025
DRAWN BY:	JRM
CHECKED BY:	GMM
CURRENT ISSUE:	YCARC REVIEW
REVISION:	DATE

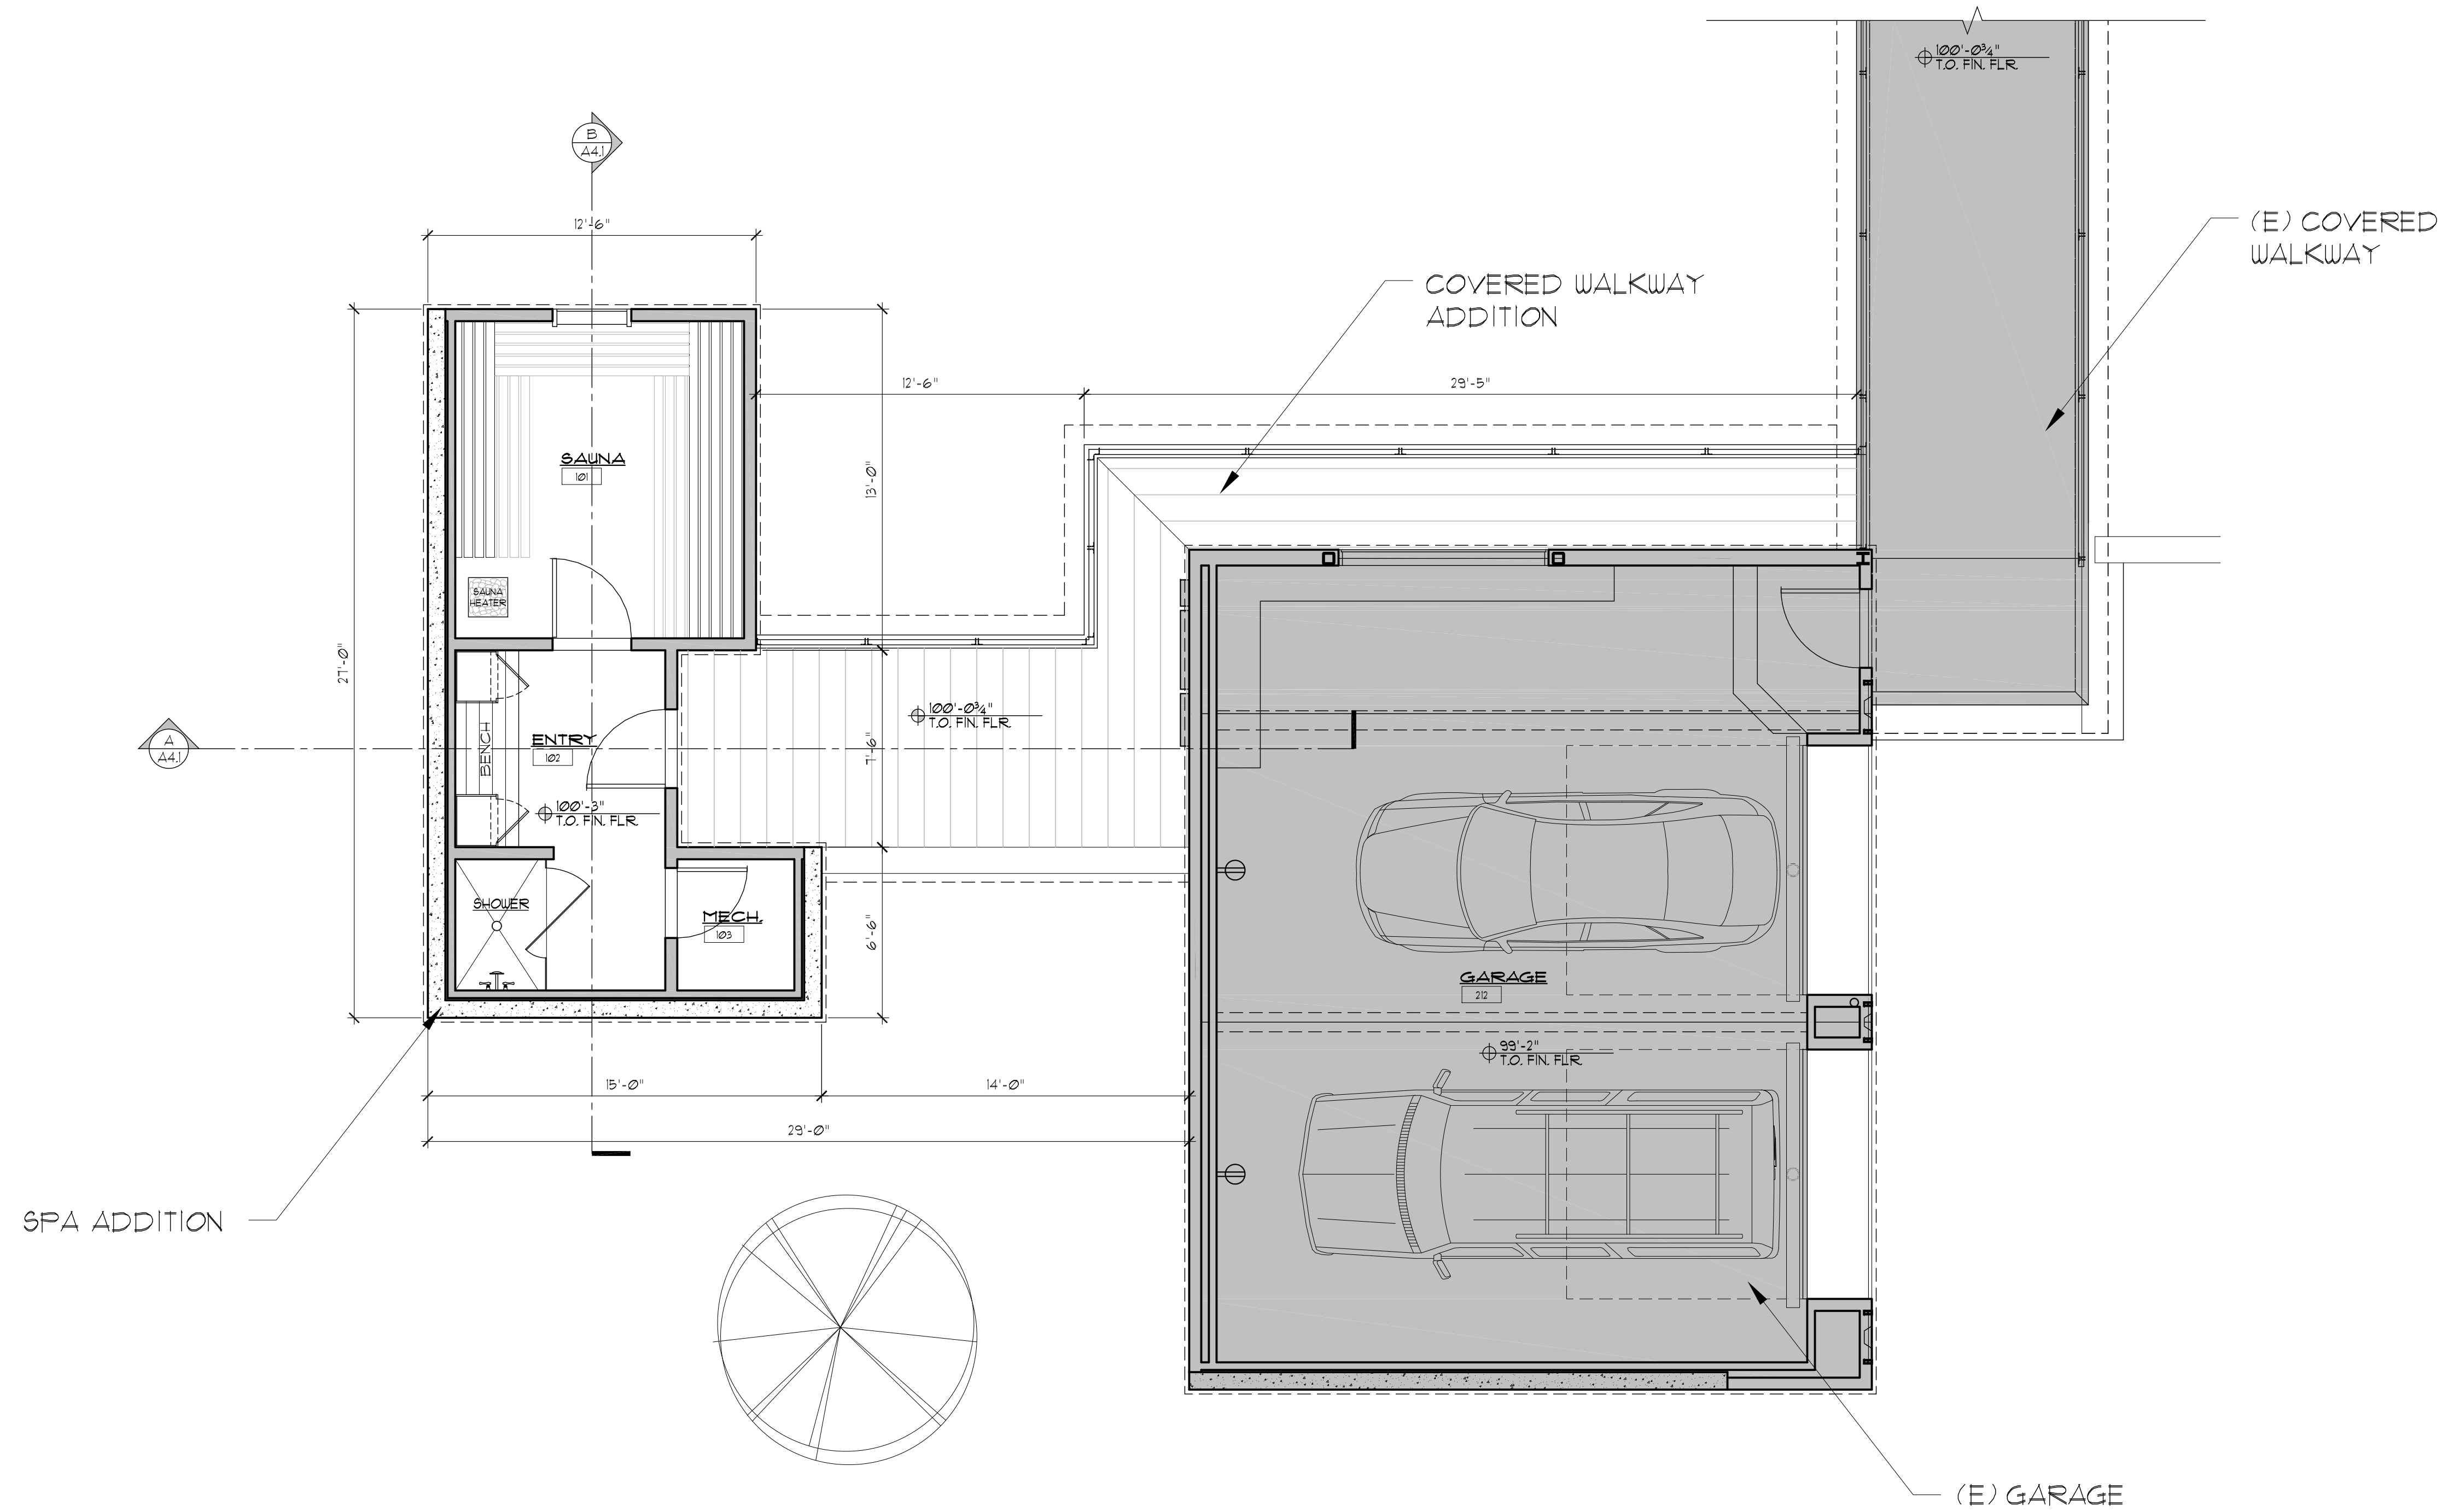

SPA ADDITION

(E) GARAGE

SPA ADDITION FLOOR PLAN
SCALE: 1/4"=1'-0"

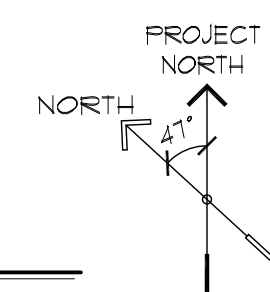

P. O. BOX 3666, BOZEMAN, MT 59772
OFFICE 406.587.1997 FAX 406.587.0311
WWW.PEARSONDESIGNGROUP.COM




BERG RESIDENCE-SPA ADDITION
YELLOWSTONE CLUB, LOT 442- BIG SKY, MT.


JOB NUMBER	1025
DRAWN BY:	JZWB
CHECKED BY:	GMM
CURRENT ISSUE:	PRELIMINARY REVIEW FIG.
REVISION:	7-21-2014
DATE	

FITZPATRICK RESIDENCE - ADDITION
 YELLOWSTONE CLUB, LOT 442 - BIG SKY, MT.


THESE DRAWINGS ARE THE ORIGINAL UNPUBLISHED WORK OF THE ARCHITECT AND MAY NOT BE DUPLICATED OR USED WITHOUT THE WRITTEN CONSENT OF THE ARCHITECT.

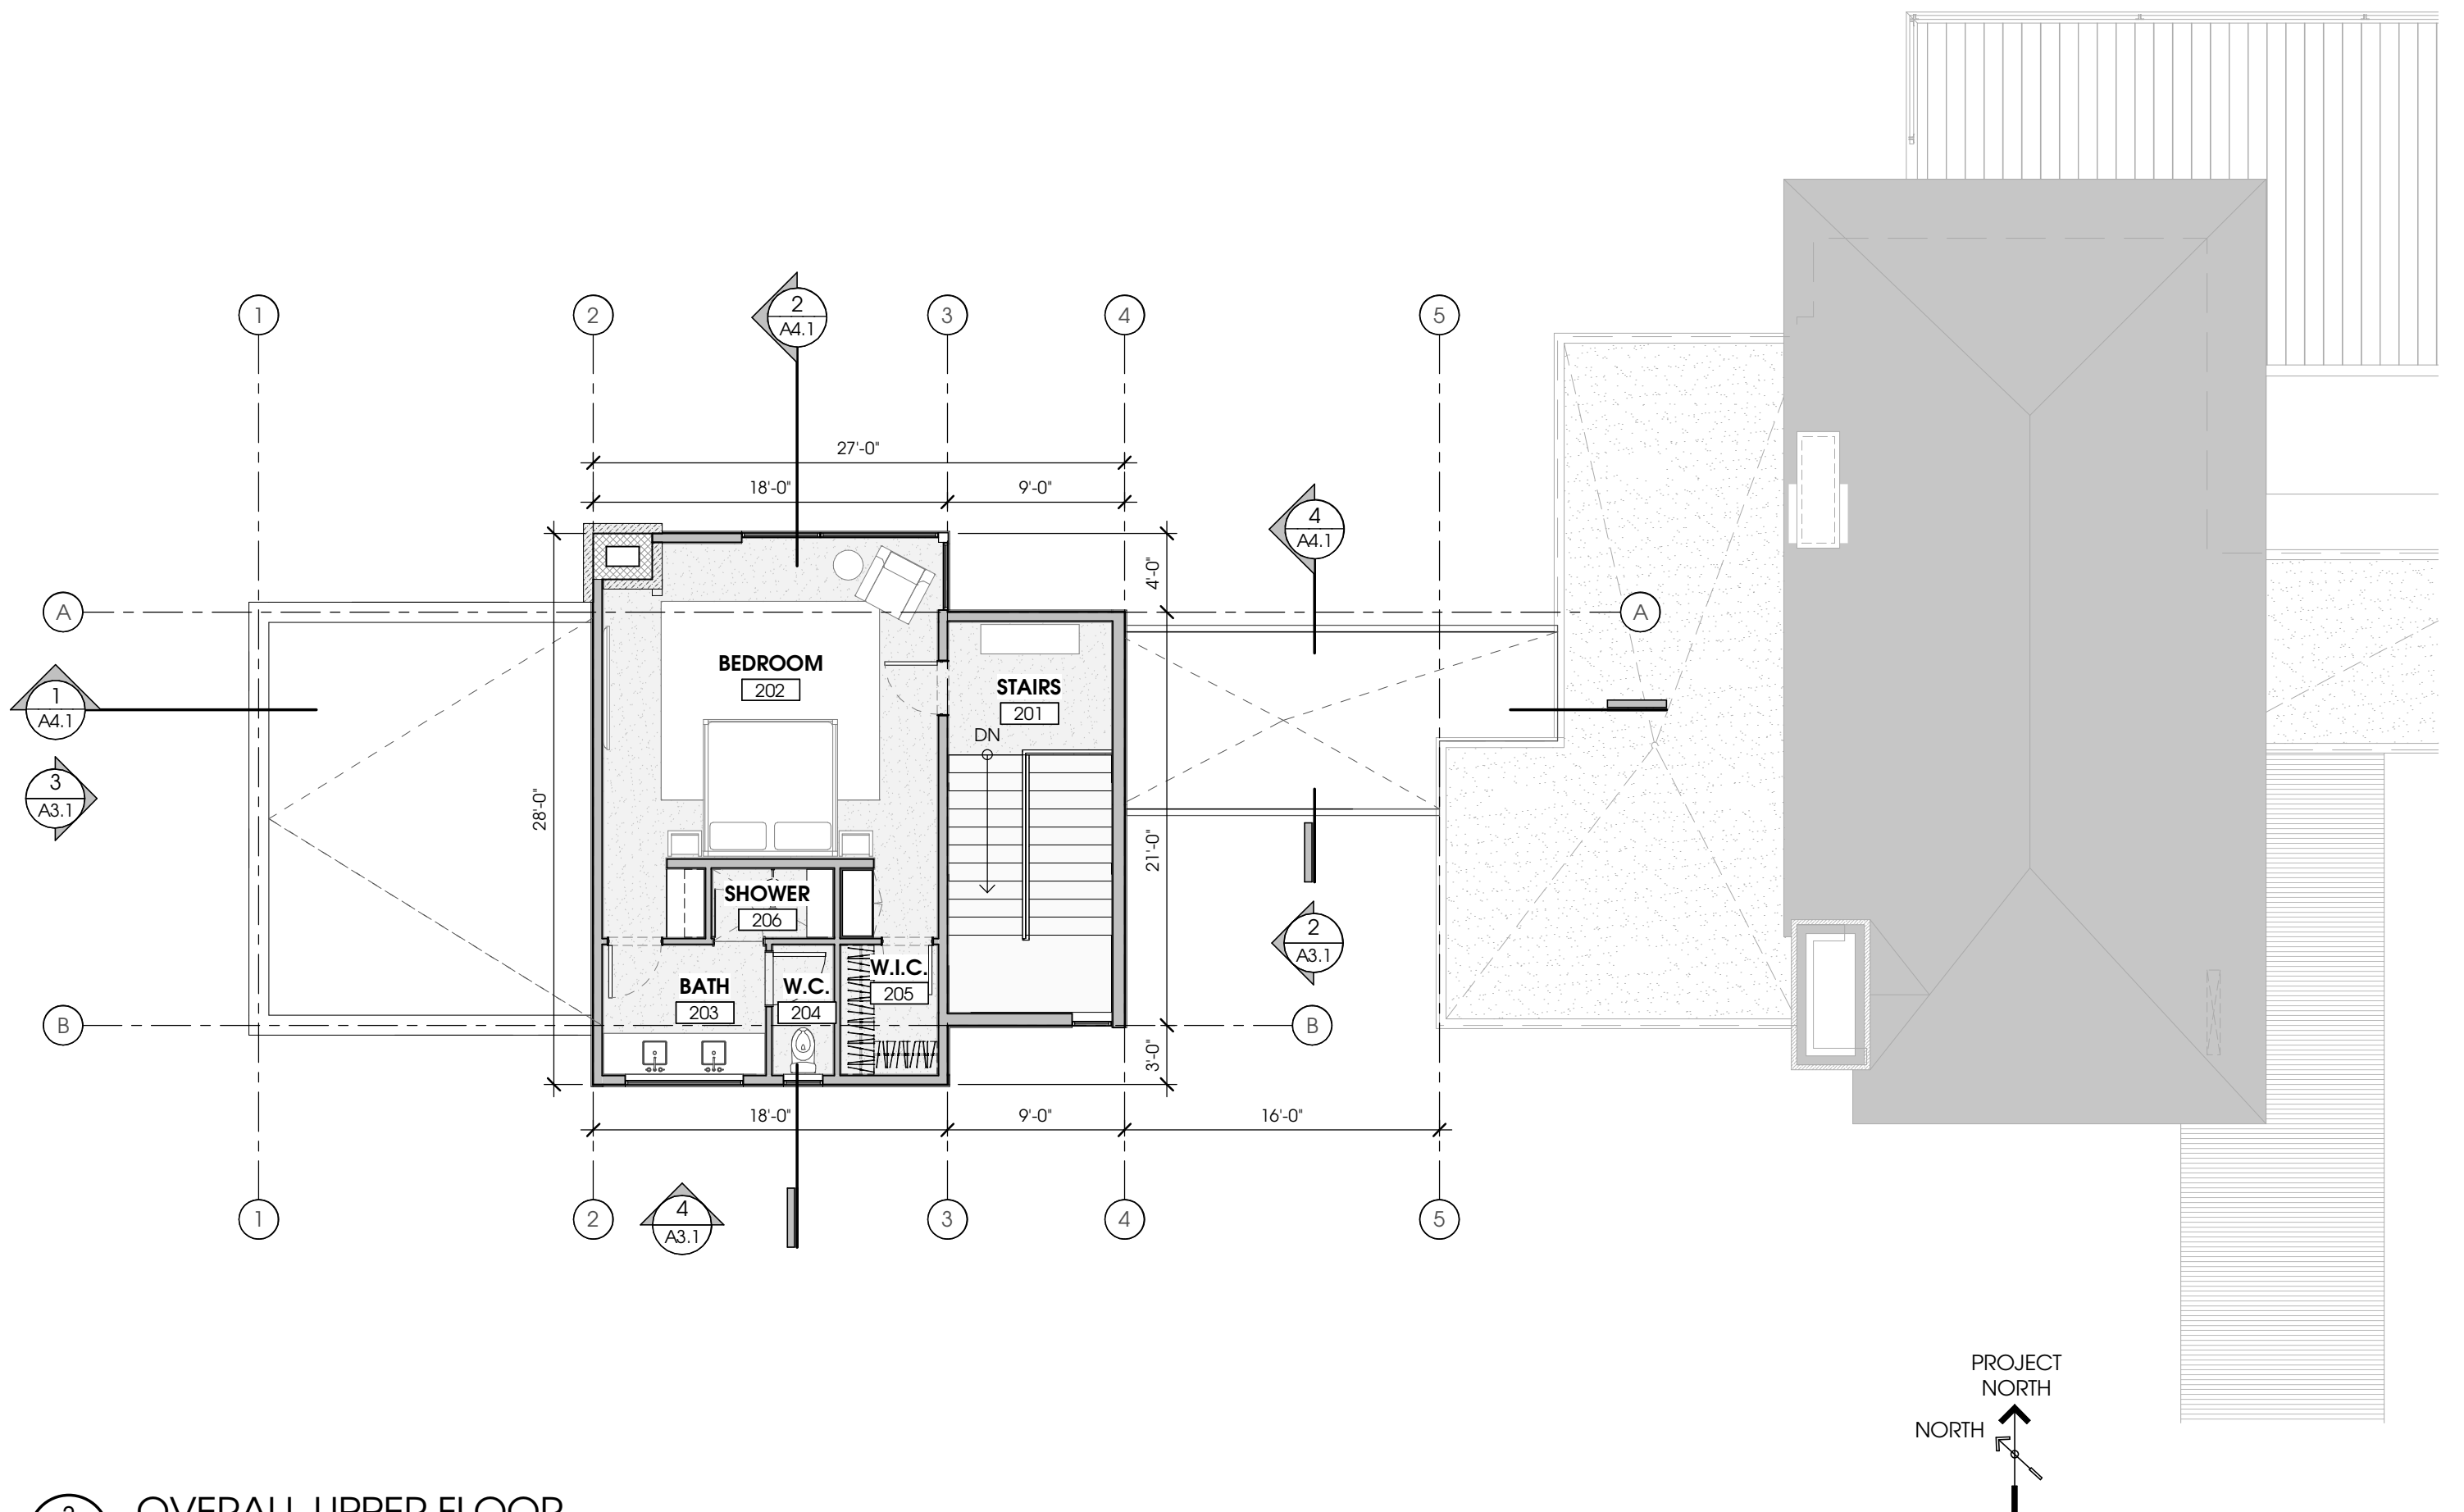


3 OVERALL UPPER FLOOR
 1/8" = 1'-0"

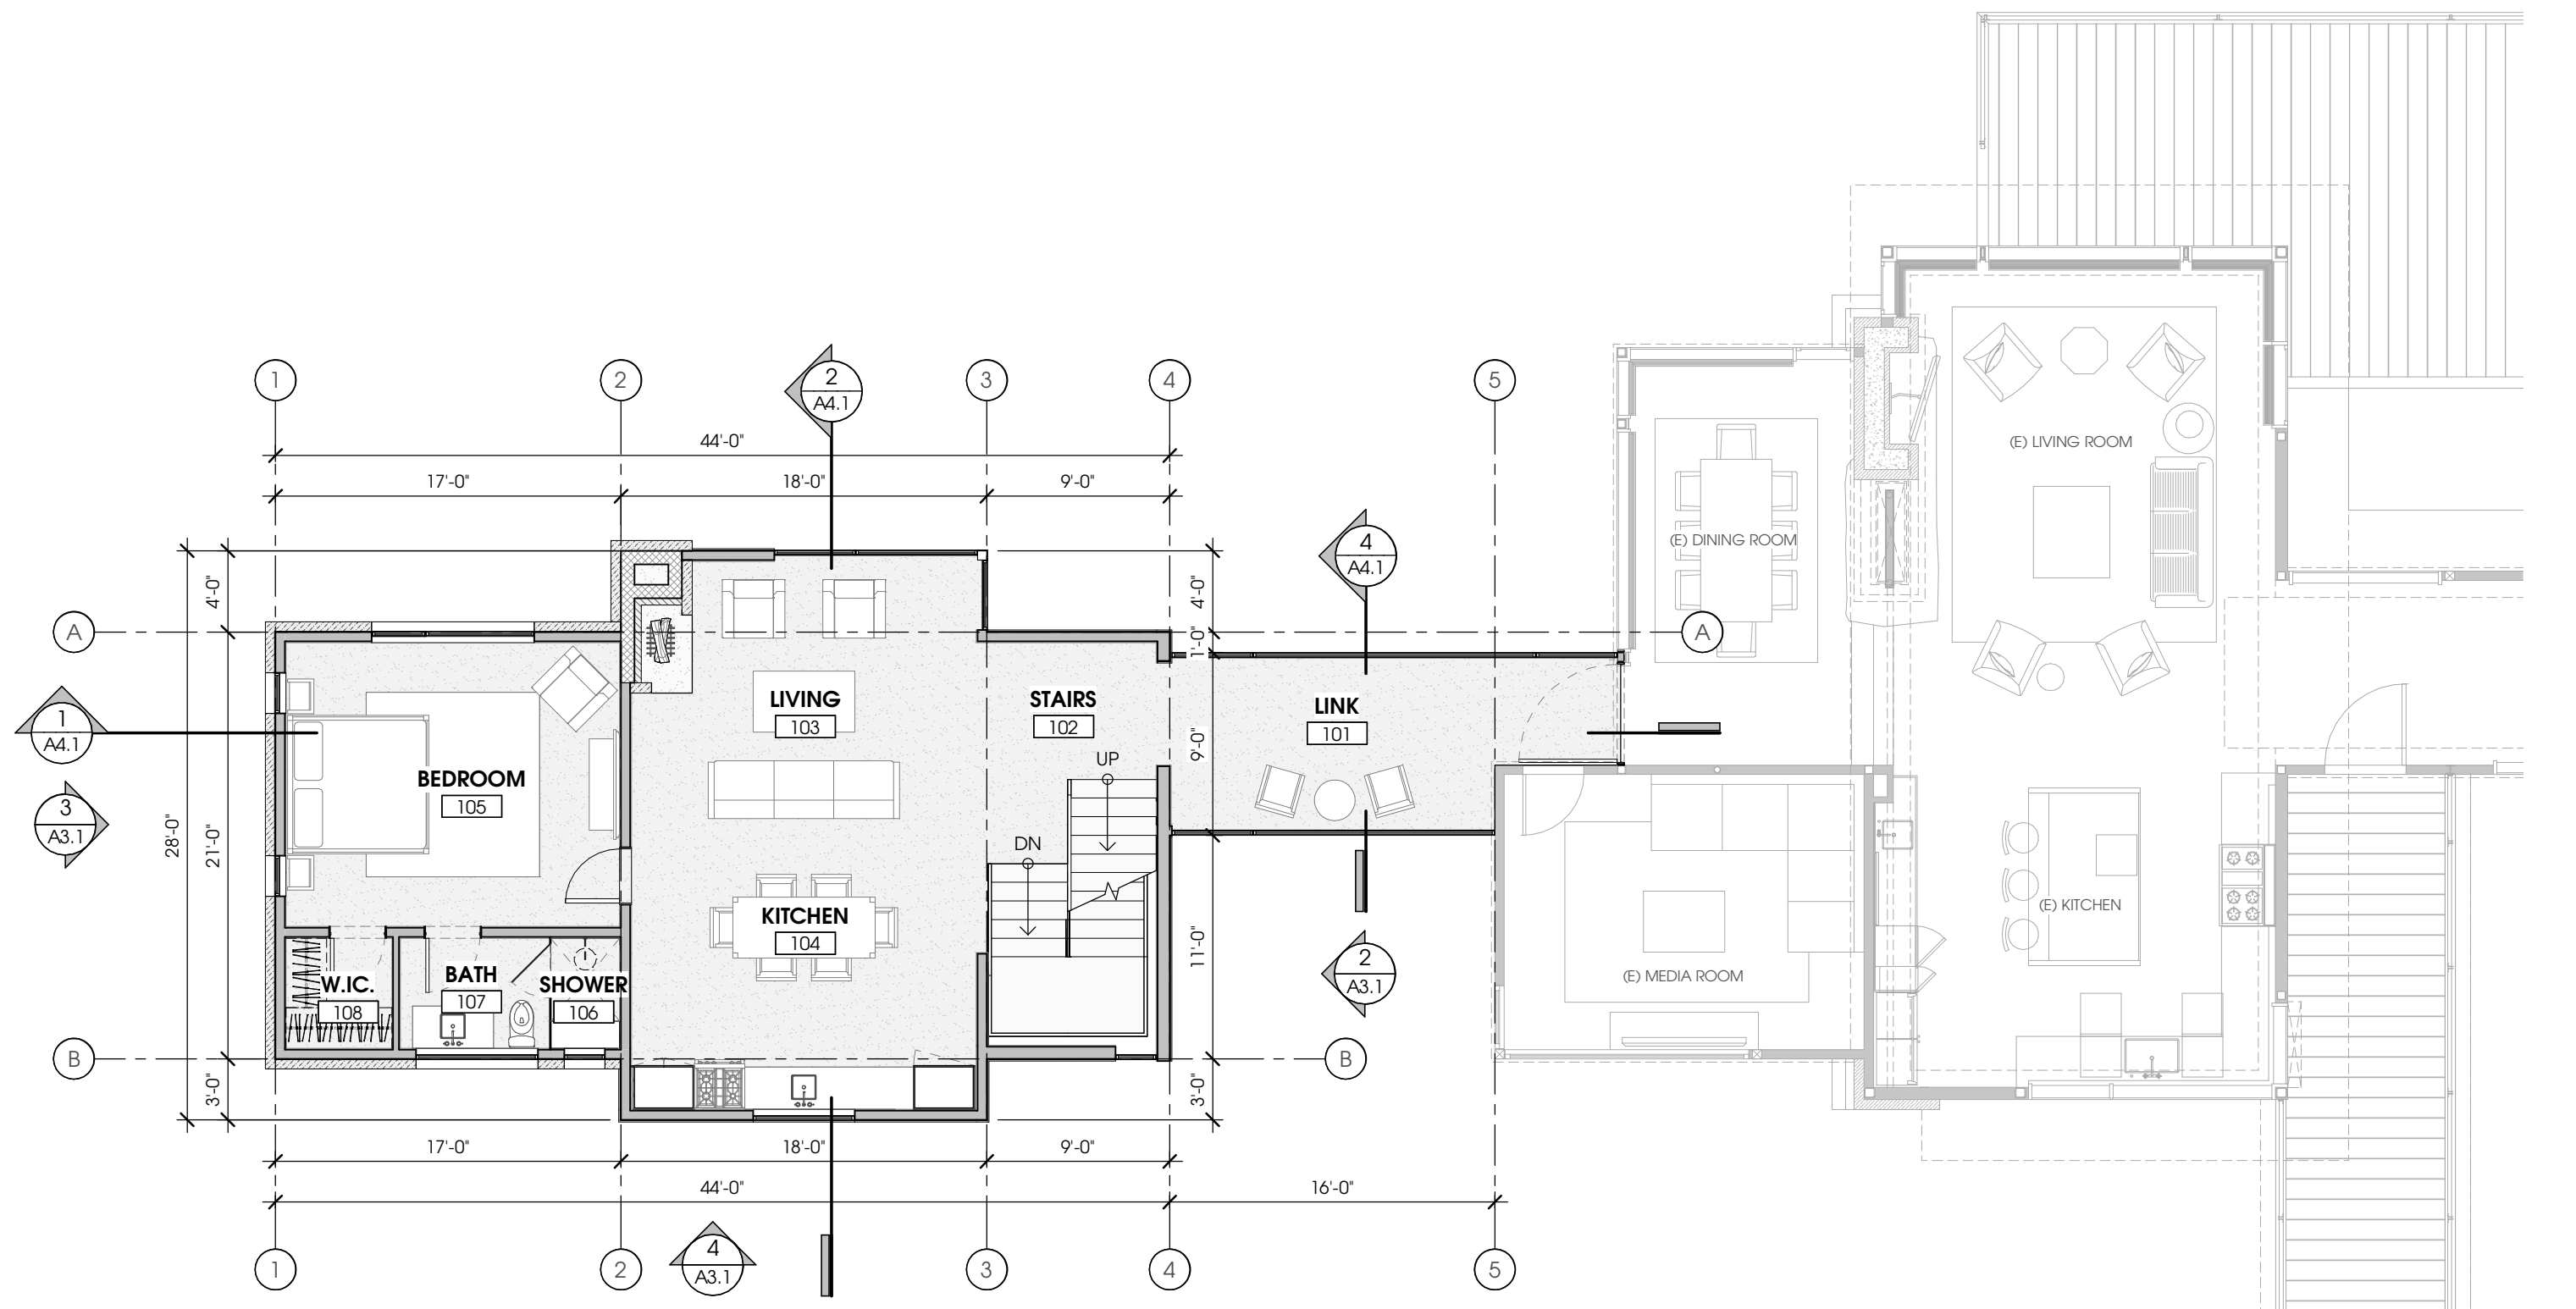

1 OVERALL MAIN FLOOR
 1/8" = 1'-0"

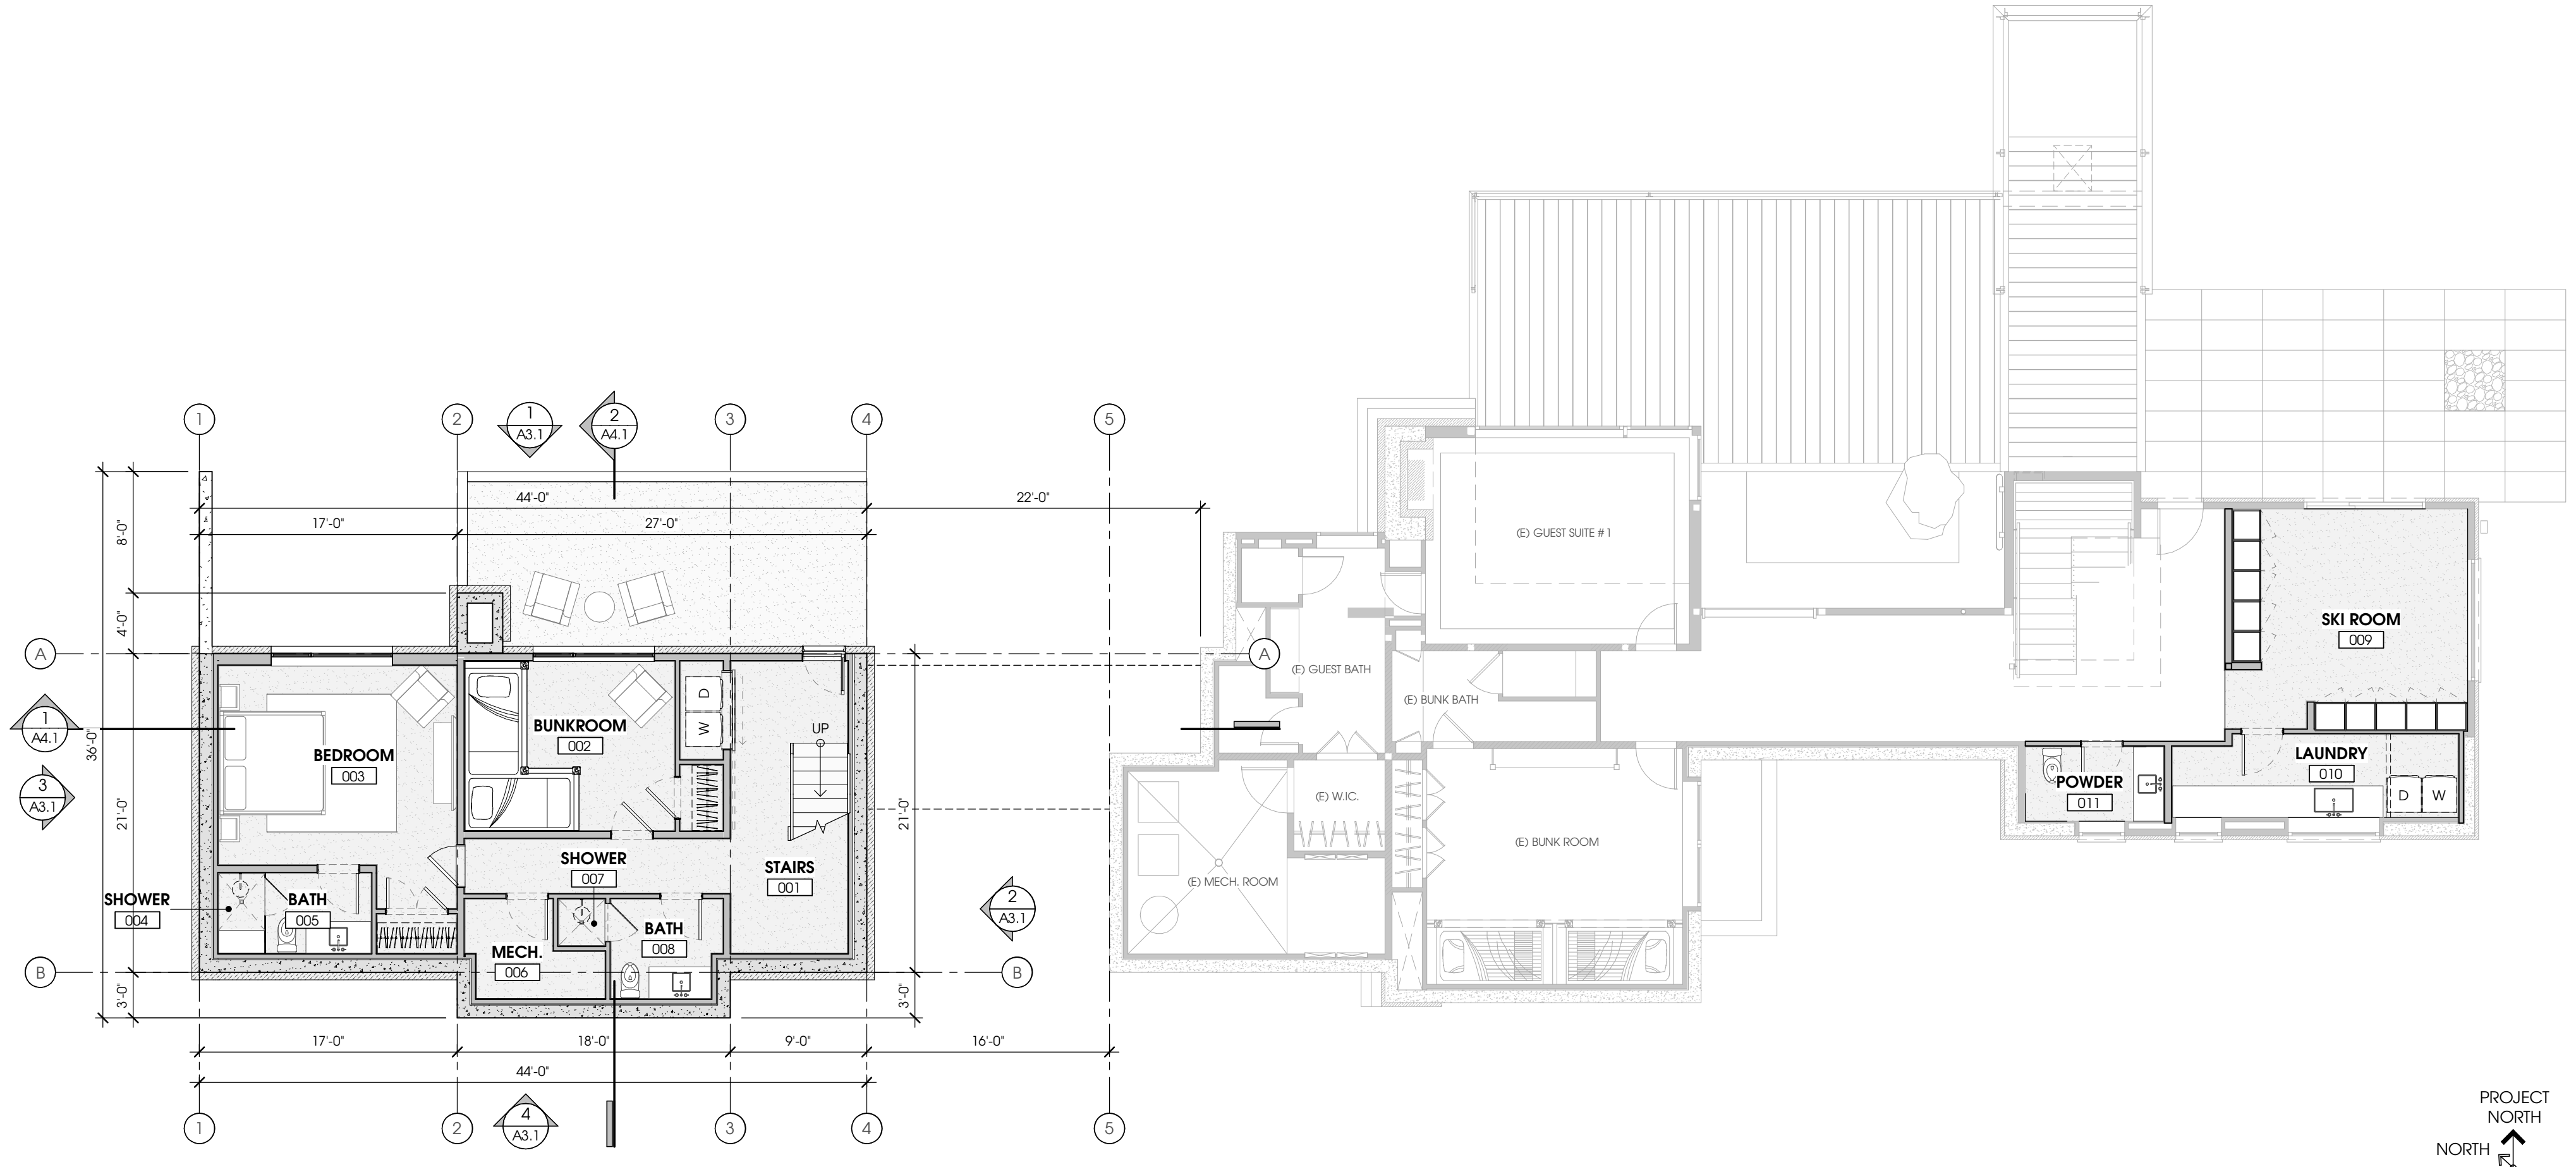

2 OVERALL LOWER FLOOR
 1/8" = 1'-0"

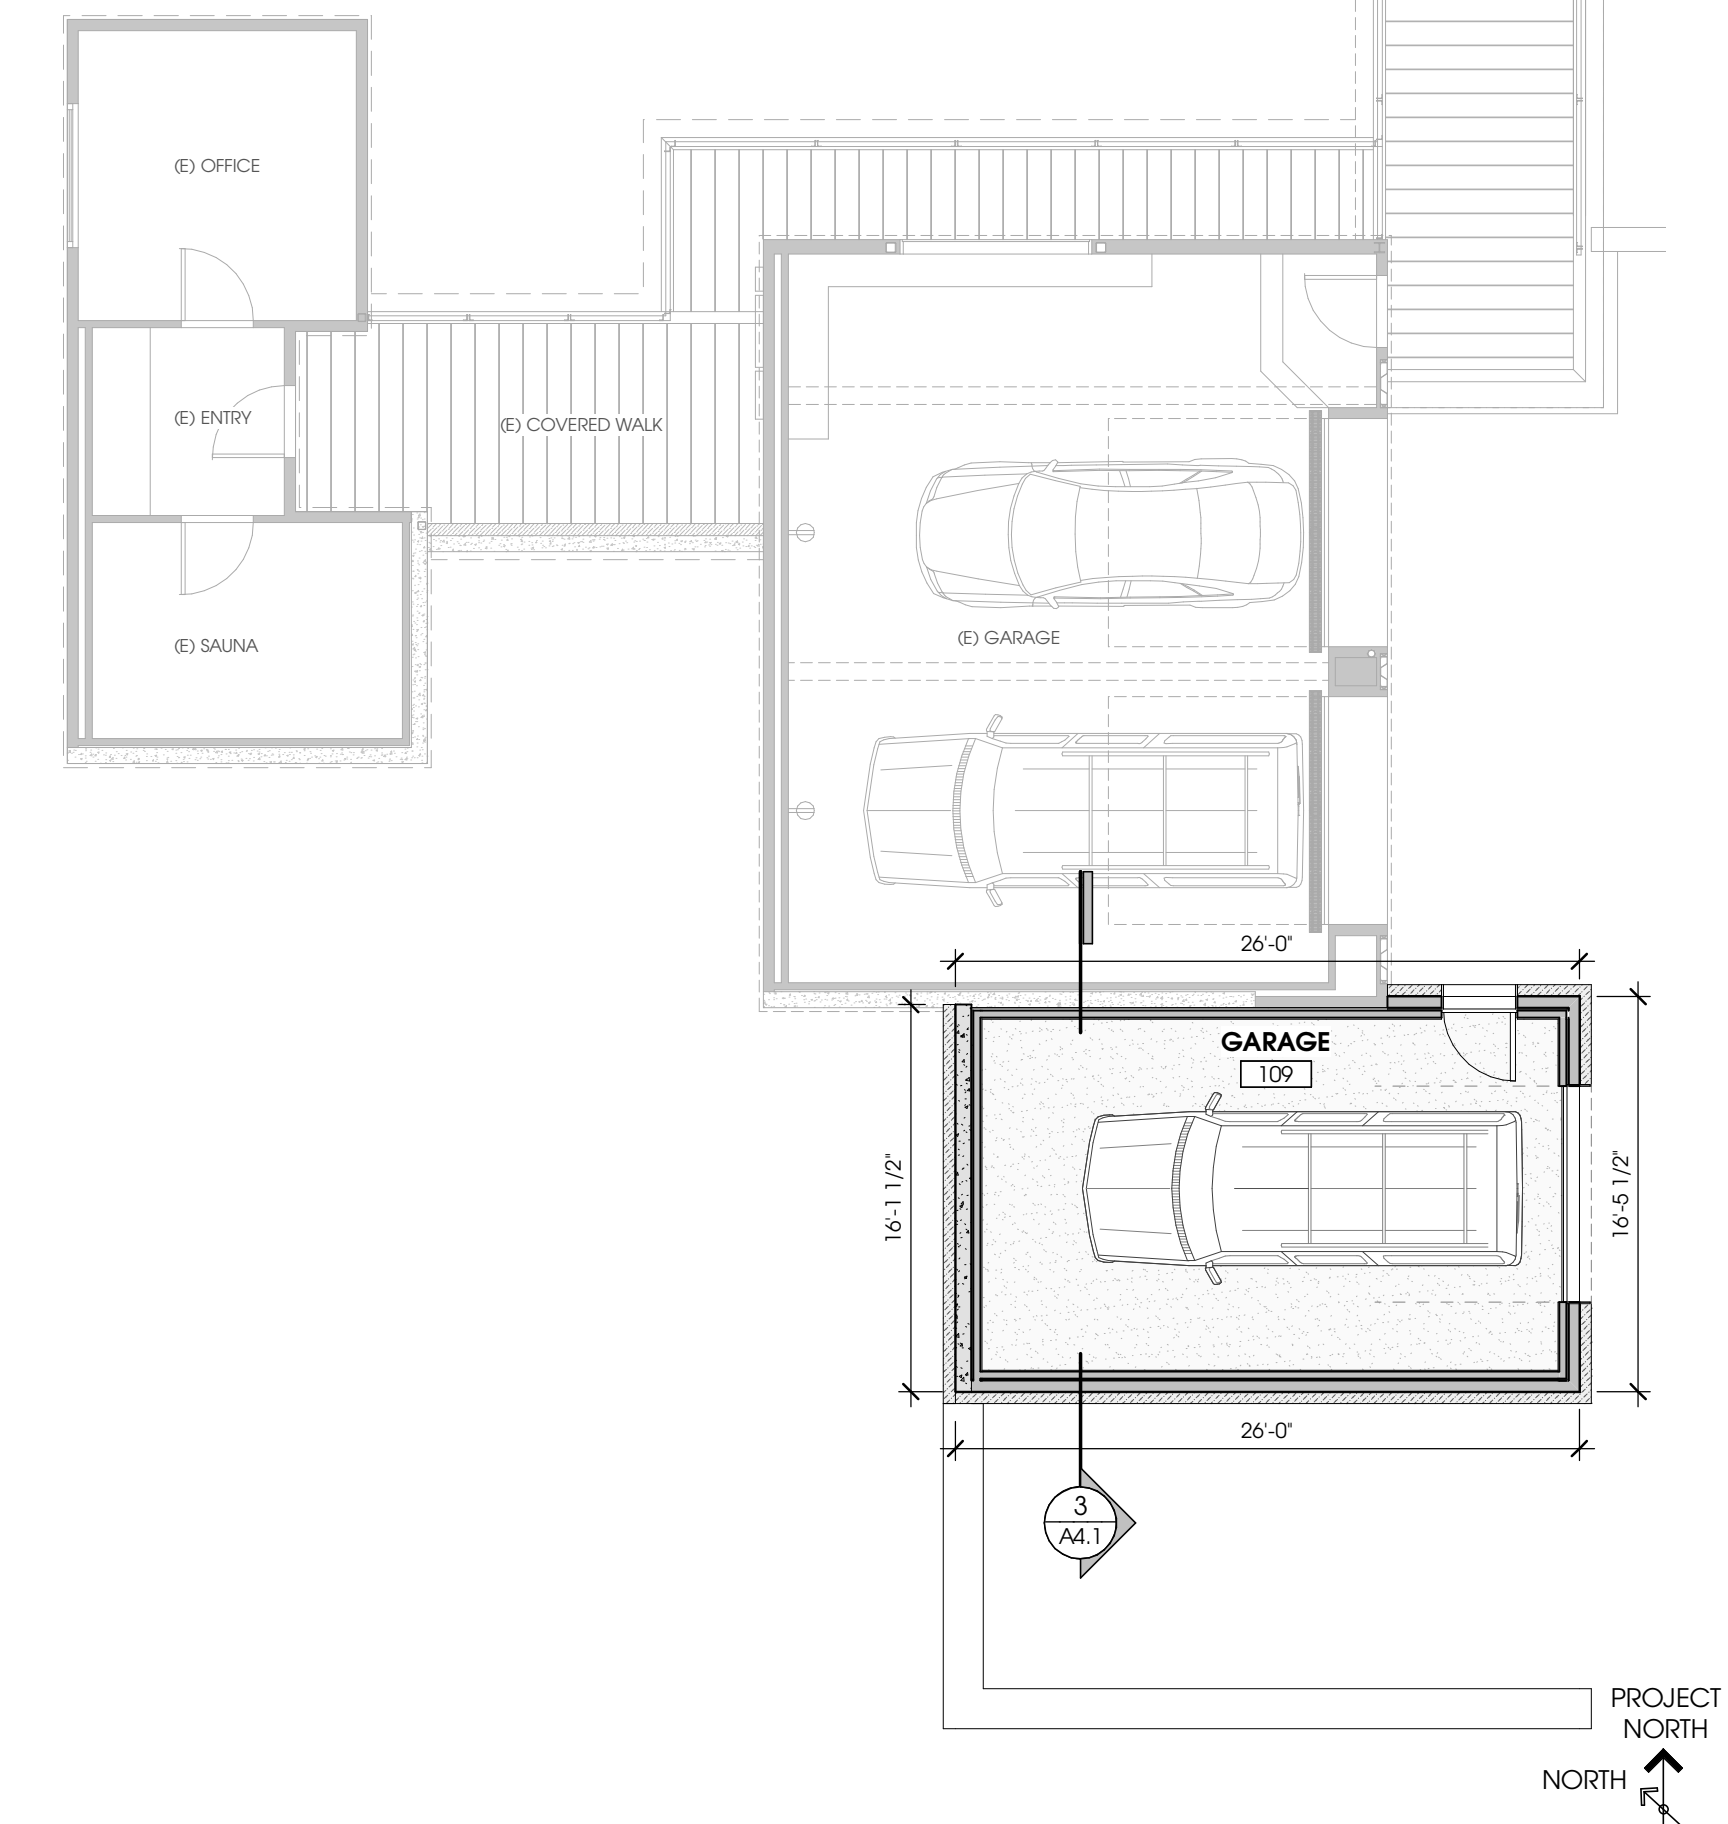

ISSUE: YCARC FINAL
 DATE: 2021/04/13

NOT FOR CONSTRUCTION

DRAWN BY: JS
 CHECKED BY: JB
 PROJECT NUMBER: 2018



OVERALL FLOOR PLANS

A2.1

THESE DRAWINGS ARE THE ORIGINAL UNPUBLISHED WORK OF THE ARCHITECT AND MAY NOT BE DUPLICATED OR USED WITHOUT THE WRITTEN CONSENT OF THE ARCHITECT.

GENERAL NOTES - FLOOR PLANS

- 1 ALL EXTERIOR WALLS TO BE 2x6 @ 16" O.C., U.N.O.
- 2 ALL INTERIOR WALLS TO BE 2x6 S. U.N.O.
- 3 REFER TO STRUCTURAL FOR ALL SHEAR WALL SIZES/ LOCATIONS. STRUCTURAL TO TAKE PRIORITY ON ALL WALL SIZES.
- 4 INSTALL 3 1/2" SOUND BATT INSULATION IN INTERIOR WALLS AT BEDROOMS AND BATHROOMS. INSTALL 3 1/2" SOUND BATT INSULATION IN CEILINGS AND/OR FLOORS BETWEEN BEDROOMS AND BATHROOMS AND HABITABLE SPACE ABOVE OR BELOW. INSTALL 3 1/2" SOUND BATT INSULATION AS NOTED PER PLAN.

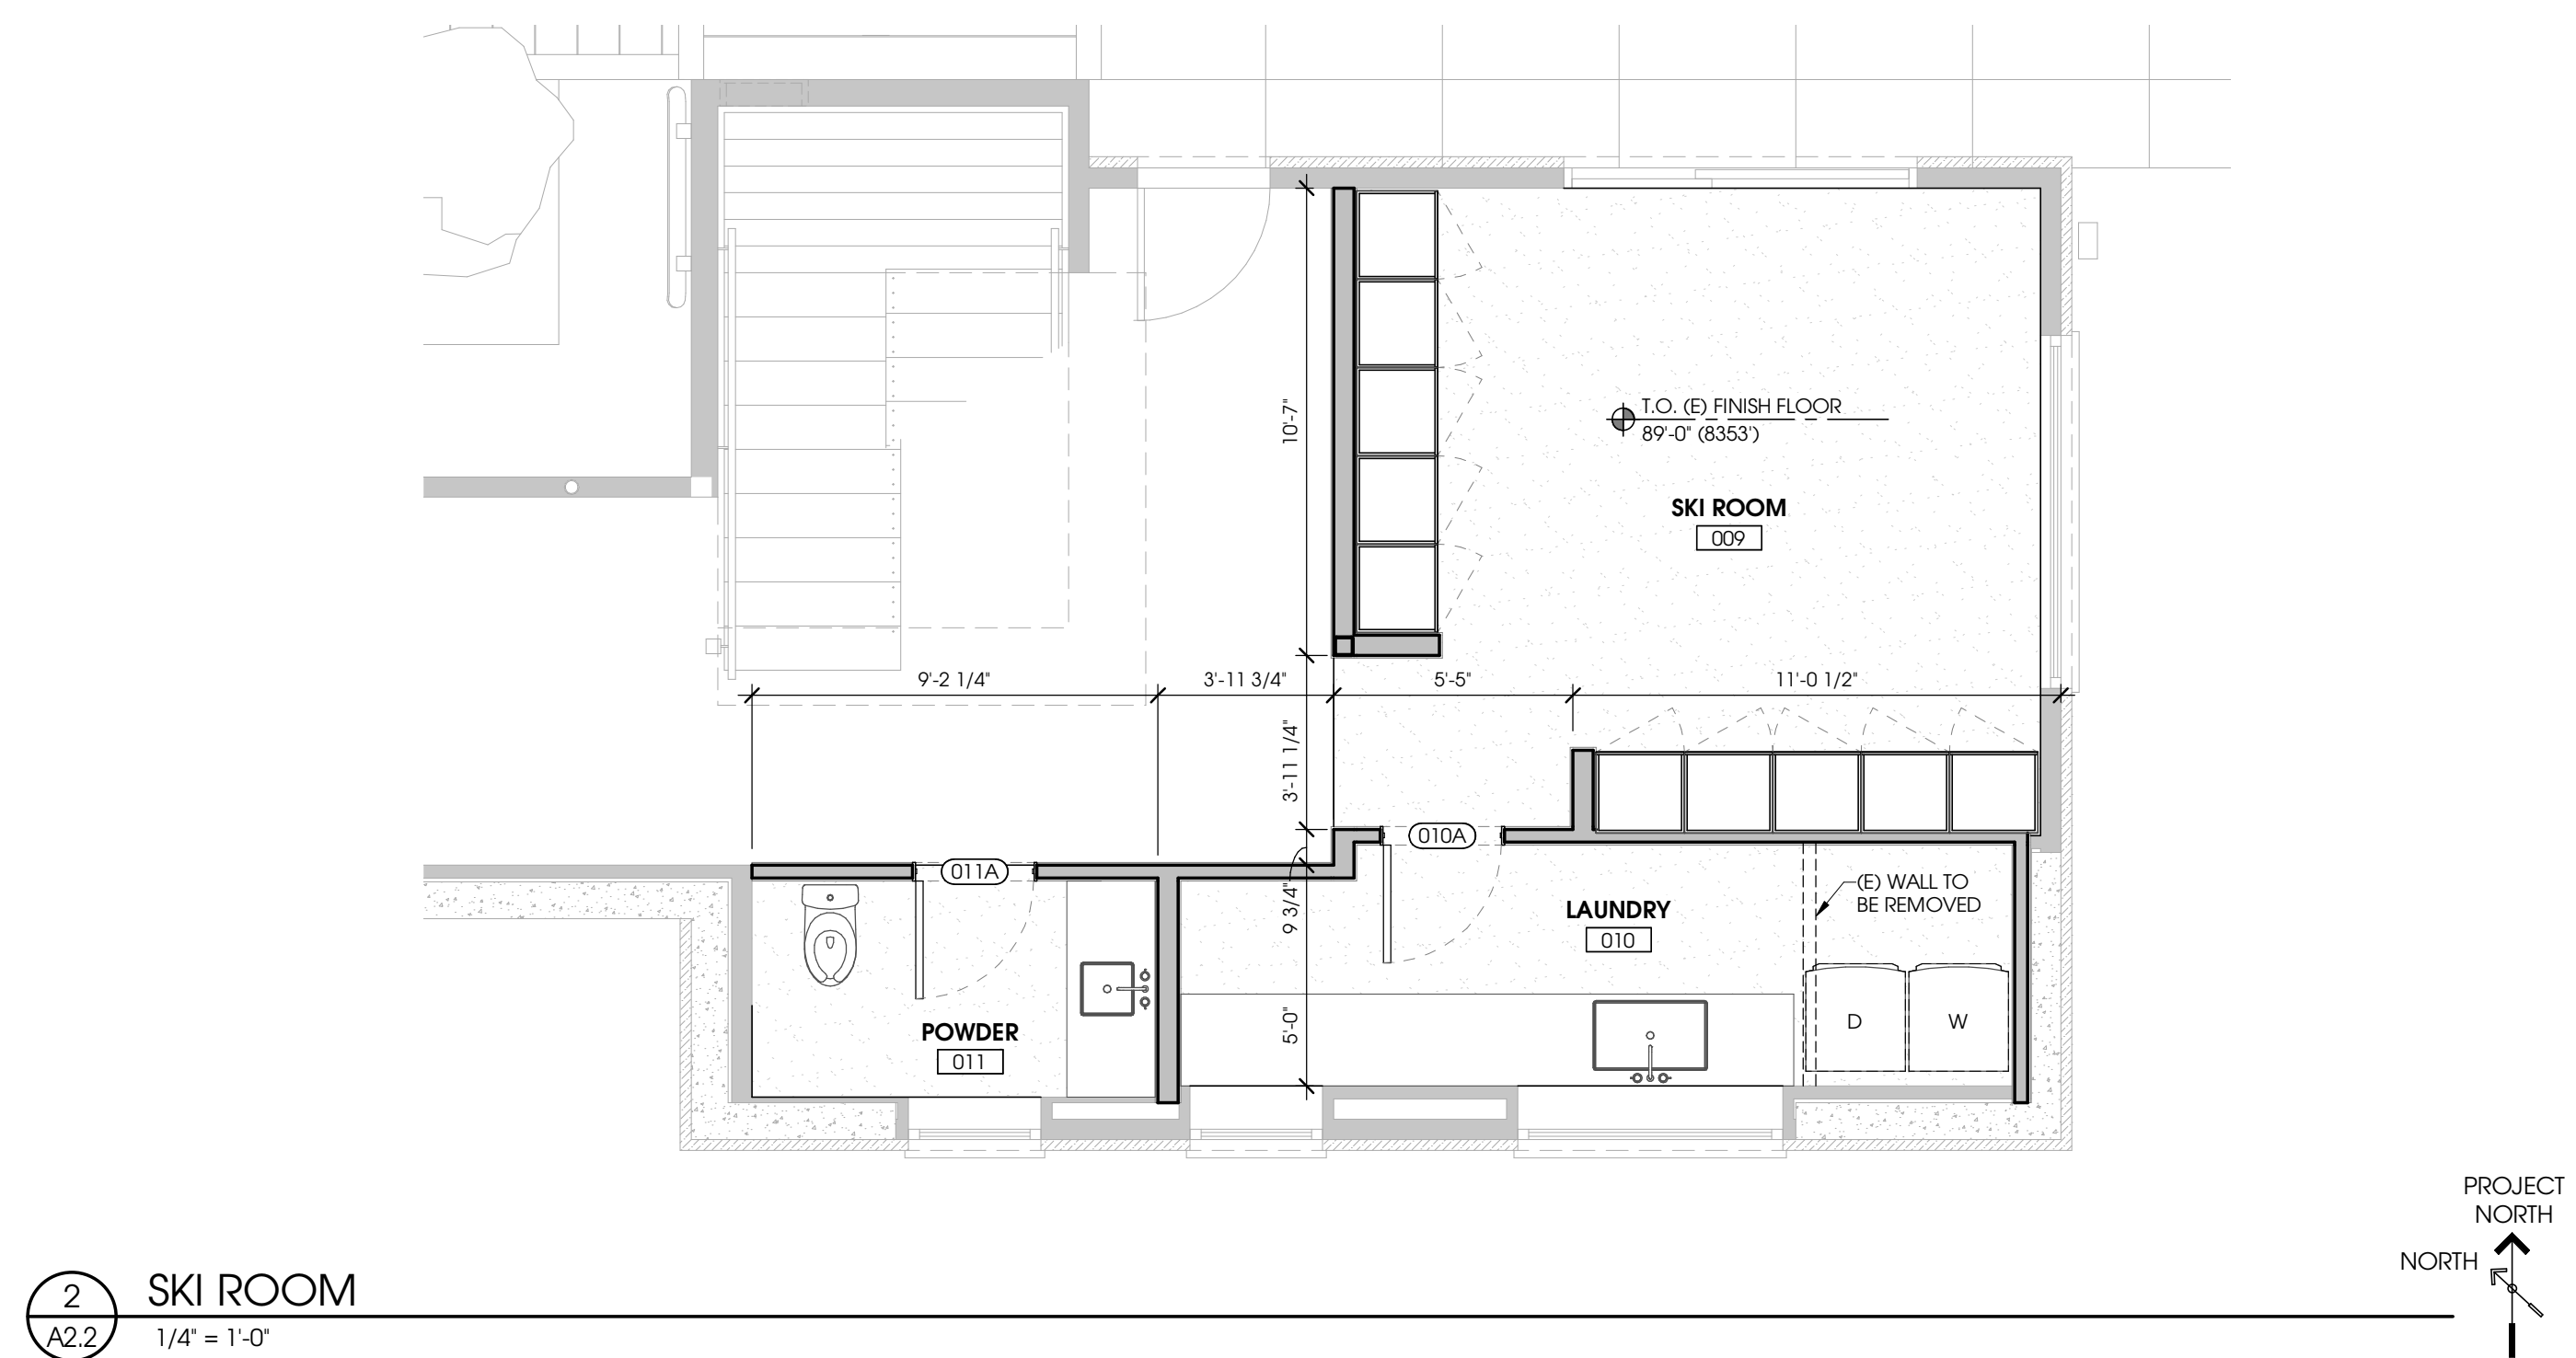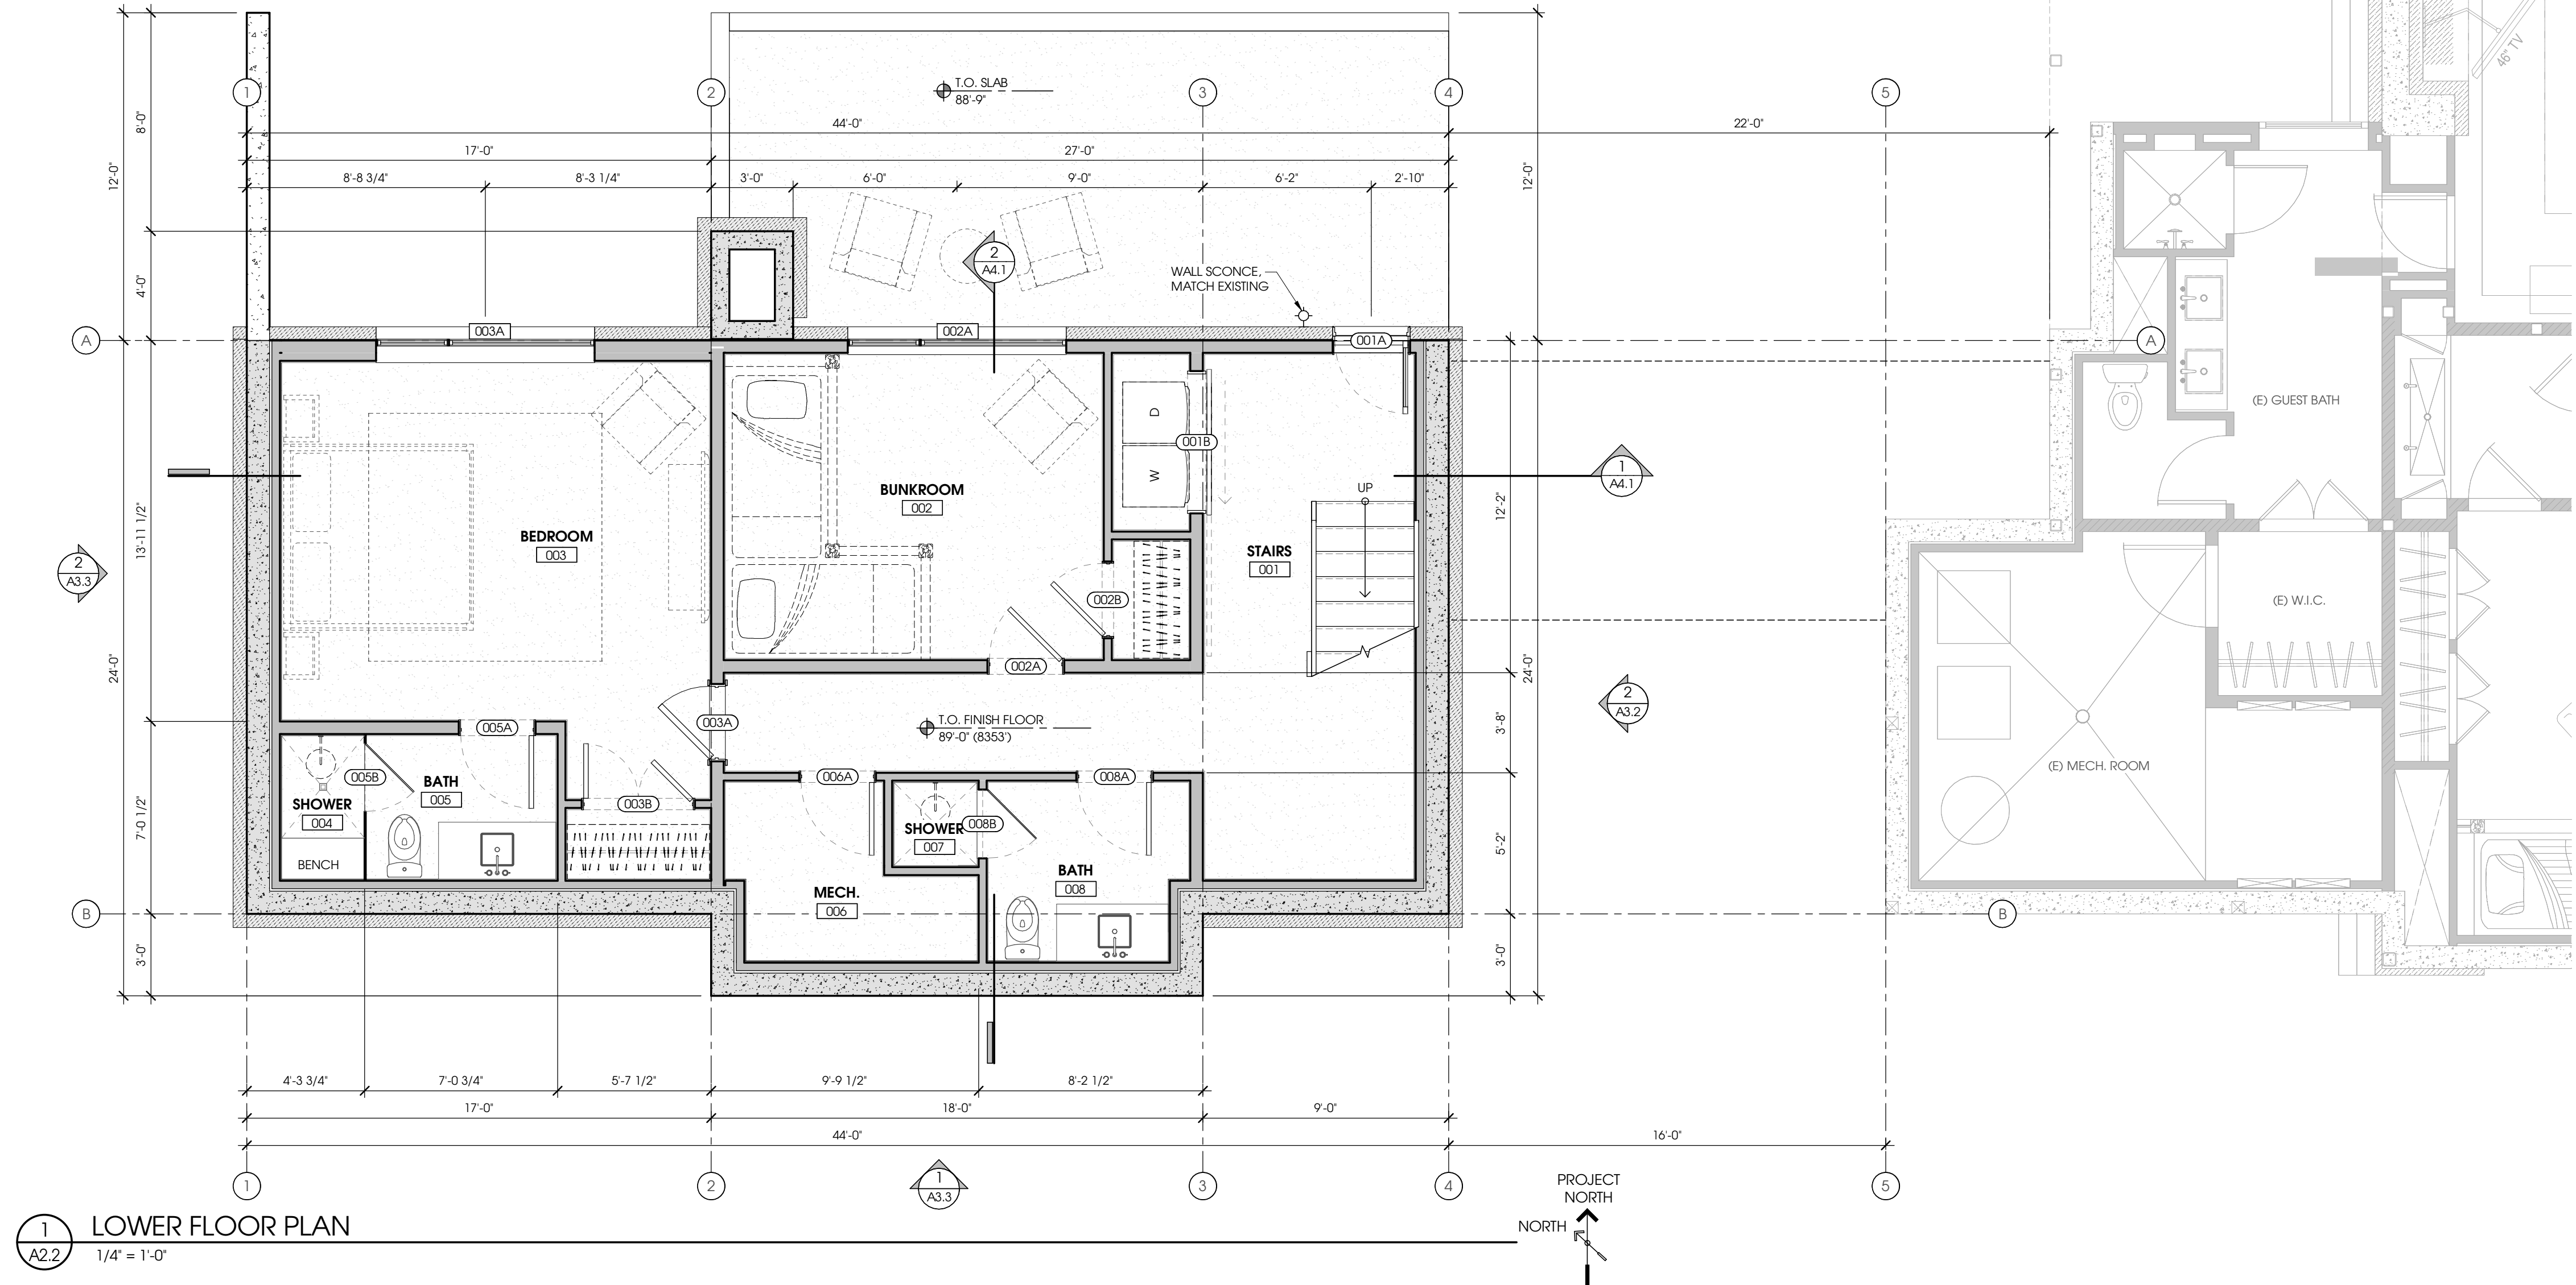

FITZPATRICK RESIDENCE - ADDITION
 YELLOWSTONE CLUB, LOT 442 - BIG SKY, MT.

ISSUE: YCARC FINAL
 DATE: 2021/04/13


NOT FOR CONSTRUCTION

DRAWN BY: JS
 CHECKED BY: JB
 PROJECT NUMBER: 2018

LOWER FLOOR PLAN
A2.2


THESE DRAWINGS ARE THE ORIGINAL UNPUBLISHED WORK OF THE ARCHITECT AND MAY NOT BE DUPLICATED OR USED WITHOUT THE WRITTEN CONSENT OF THE ARCHITECT.

- GENERAL NOTES - FLOOR PLANS**
- 1 ALL EXTERIOR WALLS TO BE 2x6S @ 16" O.C., U.N.O.
 - 2 ALL INTERIOR WALLS TO BE 2x6S, U.N.O.
 - 3 REFER TO STRUCTURAL FOR ALL SHEAR WALL SIZES/ LOCATIONS. STRUCTURAL TO TAKE PRIORITY ON ALL WALL SIZES.
 - 4 INSTALL 3 1/2" SOUND BATT INSULATION IN INTERIOR WALLS AT BEDROOMS AND BATHROOMS. INSTALL 3 1/2" SOUND BATT INSULATION IN CEILINGS AND/ OR FLOORS BETWEEN BEDROOMS AND BATHROOMS AND HABITABLE SPACE ABOVE OR BELOW. INSTALL 3 1/2" SOUND BATT INSULATION AS NOTED PER PLAN.

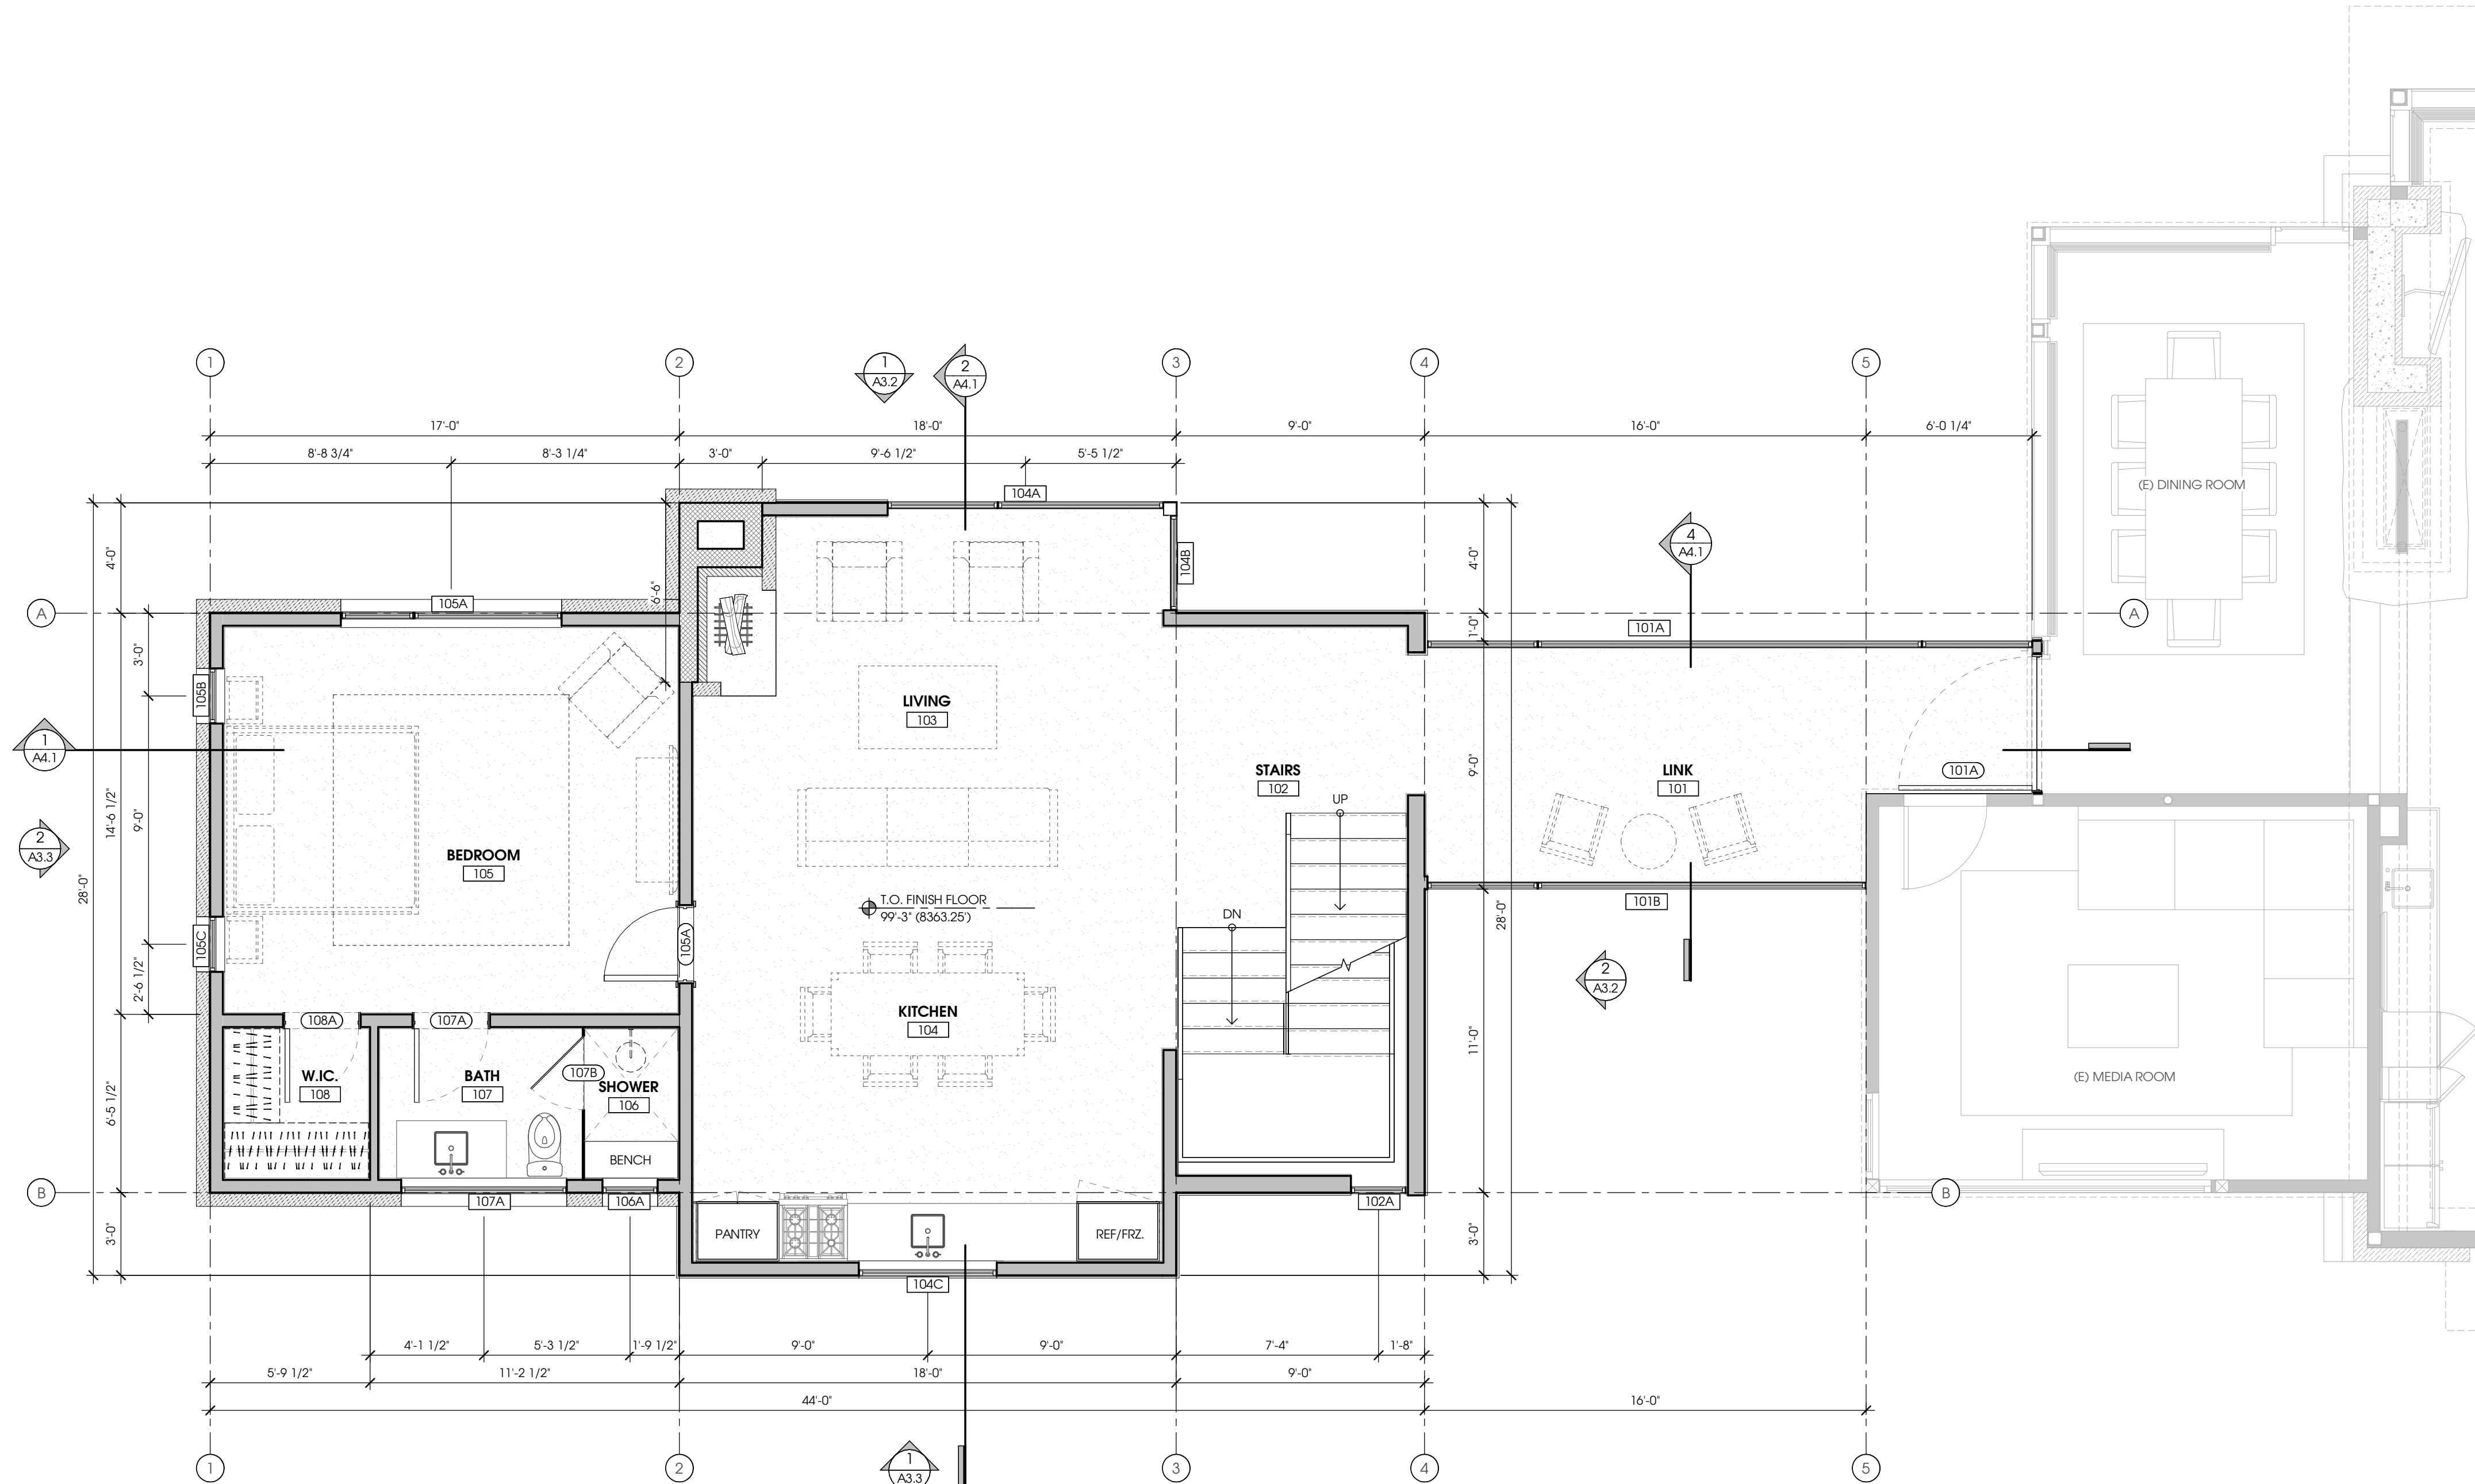

FITZPATRICK RESIDENCE - ADDITION
 YELLOWSTONE CLUB, LOT 442 - BIG SKY, MT.

ISSUE: YCARC FINAL
 DATE: 2021/04/13

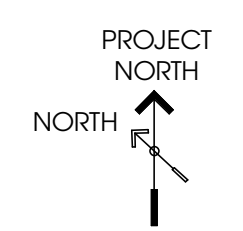


NOT FOR CONSTRUCTION

1 MAIN FLOOR PLAN
 A2.3 1/4" = 1'-0"

DRAWN BY: JS
 CHECKED BY: JB
 PROJECT NUMBER: 2018

THESE DRAWINGS ARE THE ORIGINAL UNPUBLISHED WORK OF THE ARCHITECT AND MAY NOT BE DUPLICATED OR USED WITHOUT THE WRITTEN CONSENT OF THE ARCHITECT.

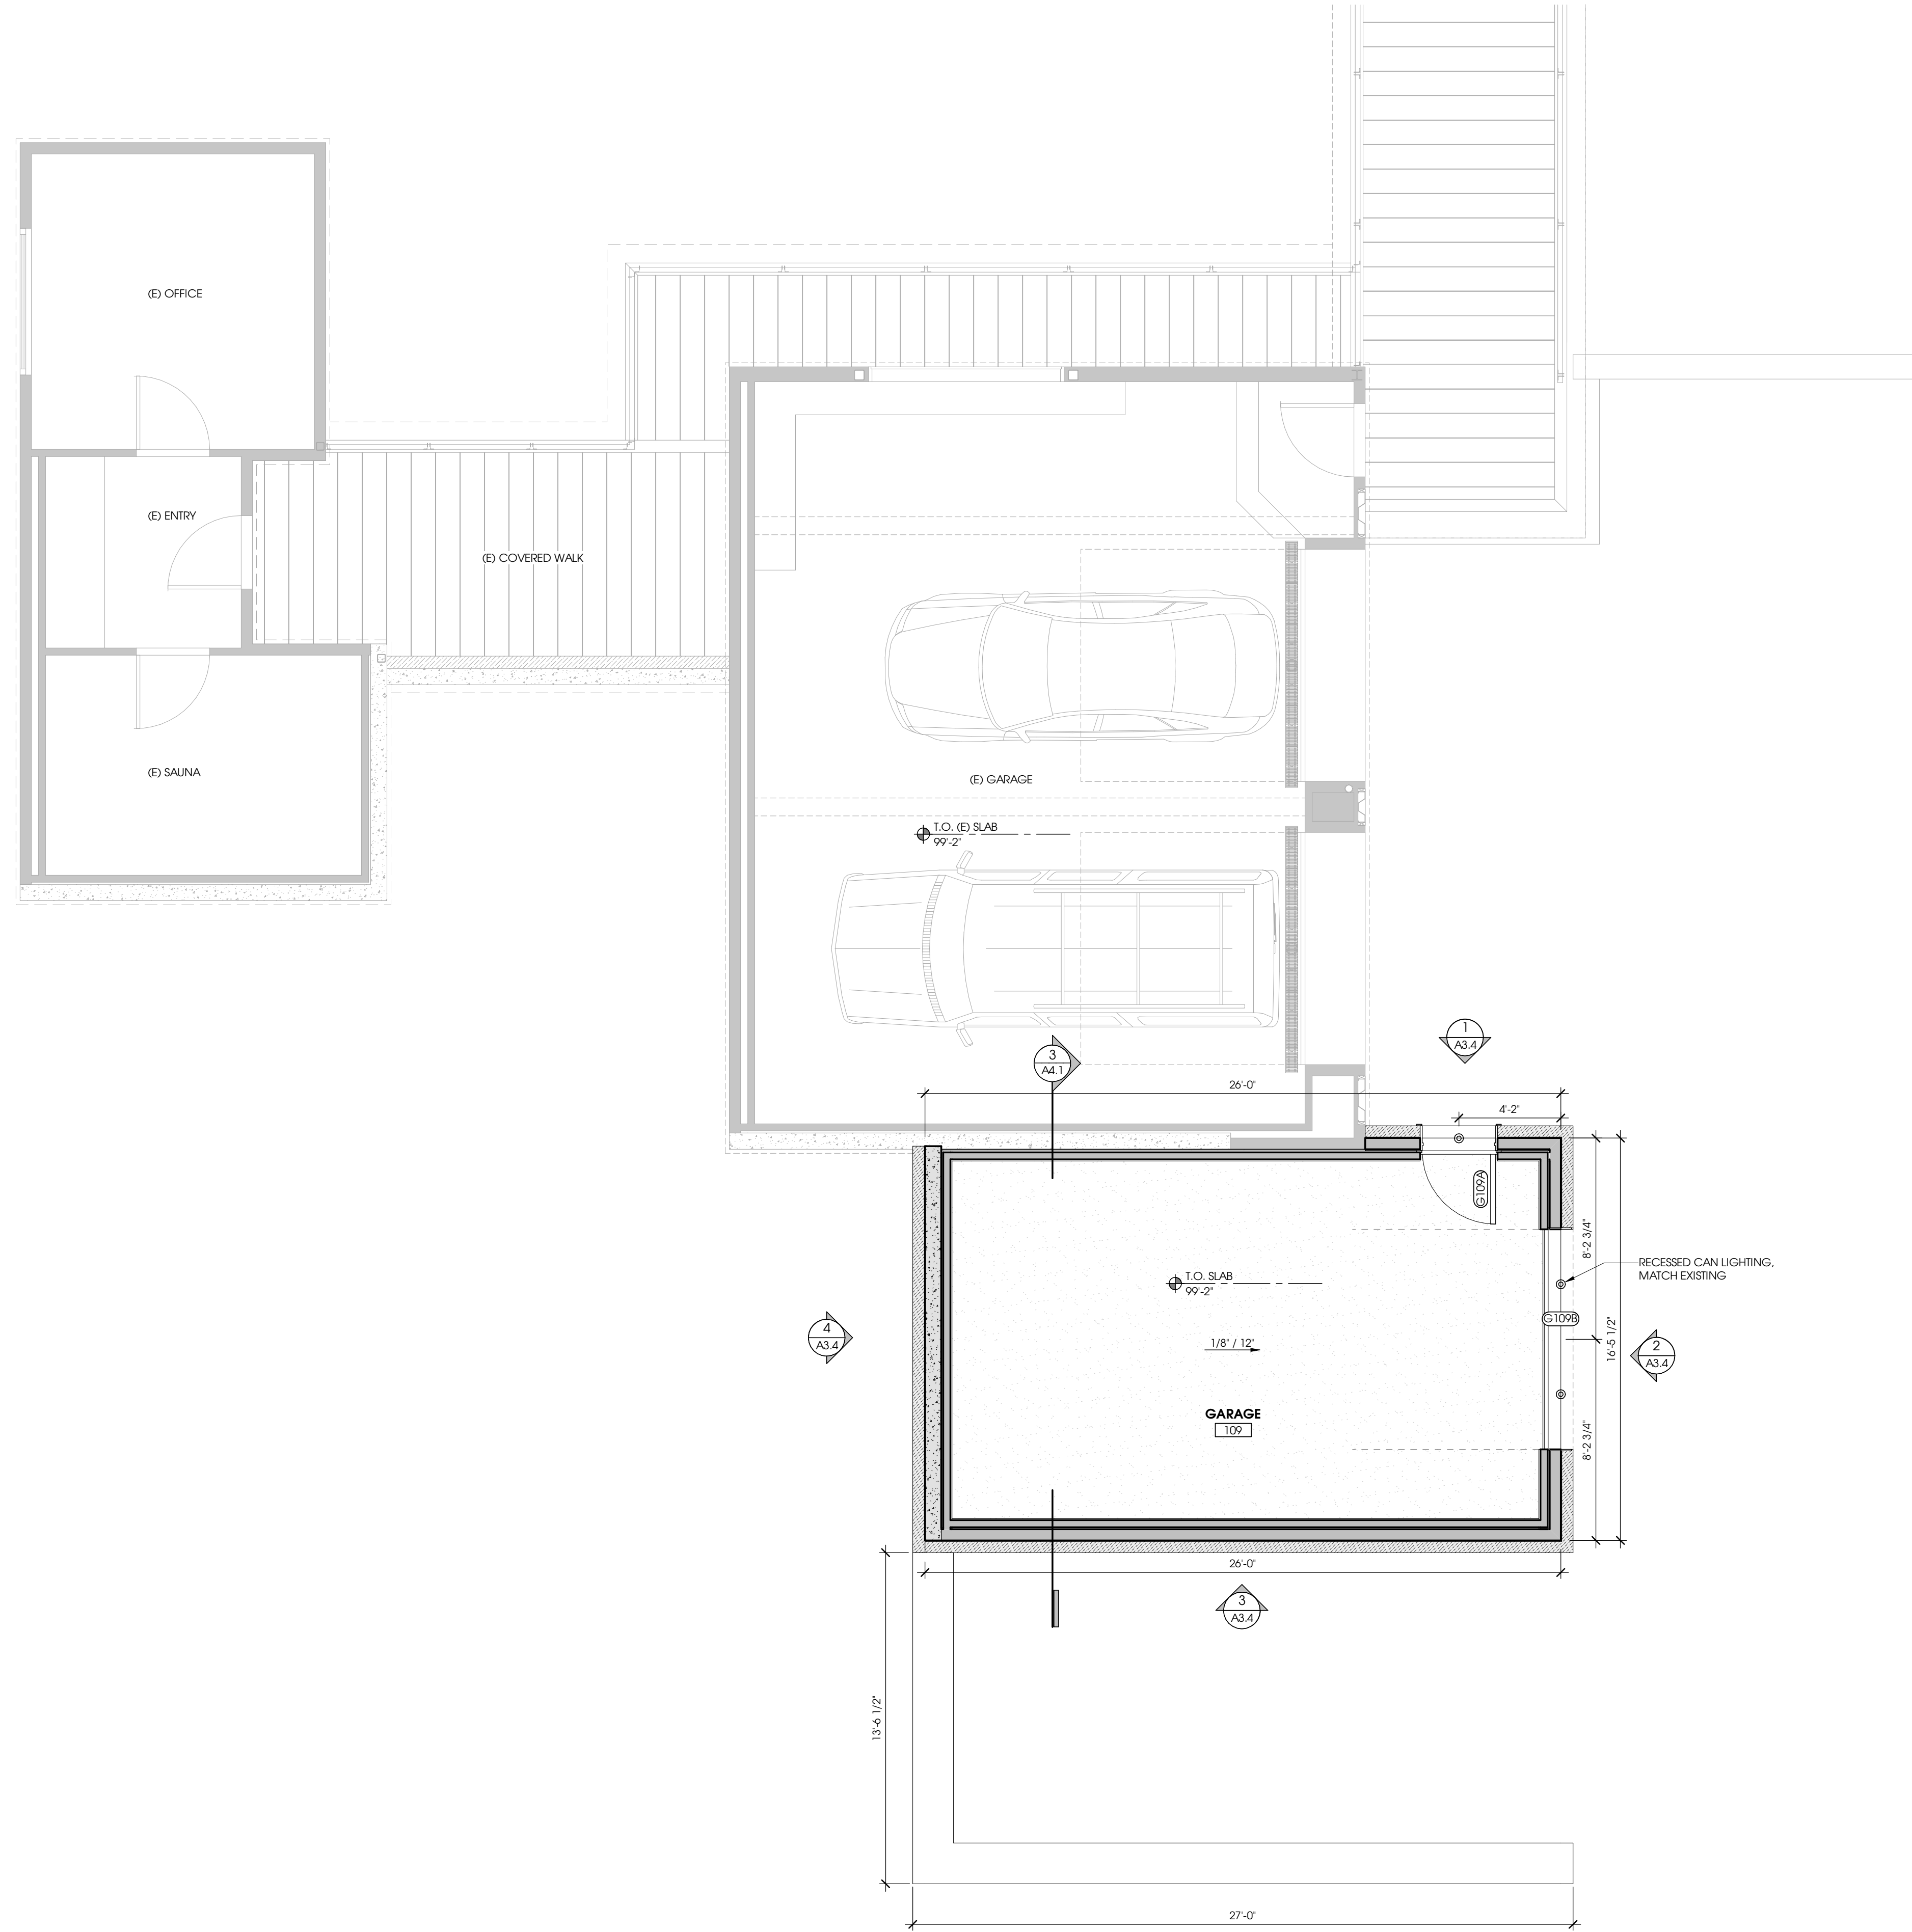

1
A2.4
MAIN FLOOR PLAN - GARAGE
1/4" = 1'-0"

FITZPATRICK RESIDENCE - ADDITION
YELLOWSTONE CLUB, LOT 442 - BIG SKY, MT.

ISSUE: YCARC FINAL
DATE: 2021/04/13

NOT FOR
CONSTRUCTION


DRAWN BY: JS
CHECKED BY: JB
PROJECT NUMBER: 2018

MAIN FLOOR PLAN - GARAGE

A2.4

THESE DRAWINGS ARE THE ORIGINAL UNPUBLISHED WORK OF THE ARCHITECT AND MAY NOT BE DUPLICATED OR USED WITHOUT THE WRITTEN CONSENT OF THE ARCHITECT.

FITZPATRICK RESIDENCE - ADDITION
YELLOWSTONE CLUB, LOT 442 - BIG SKY, MT.

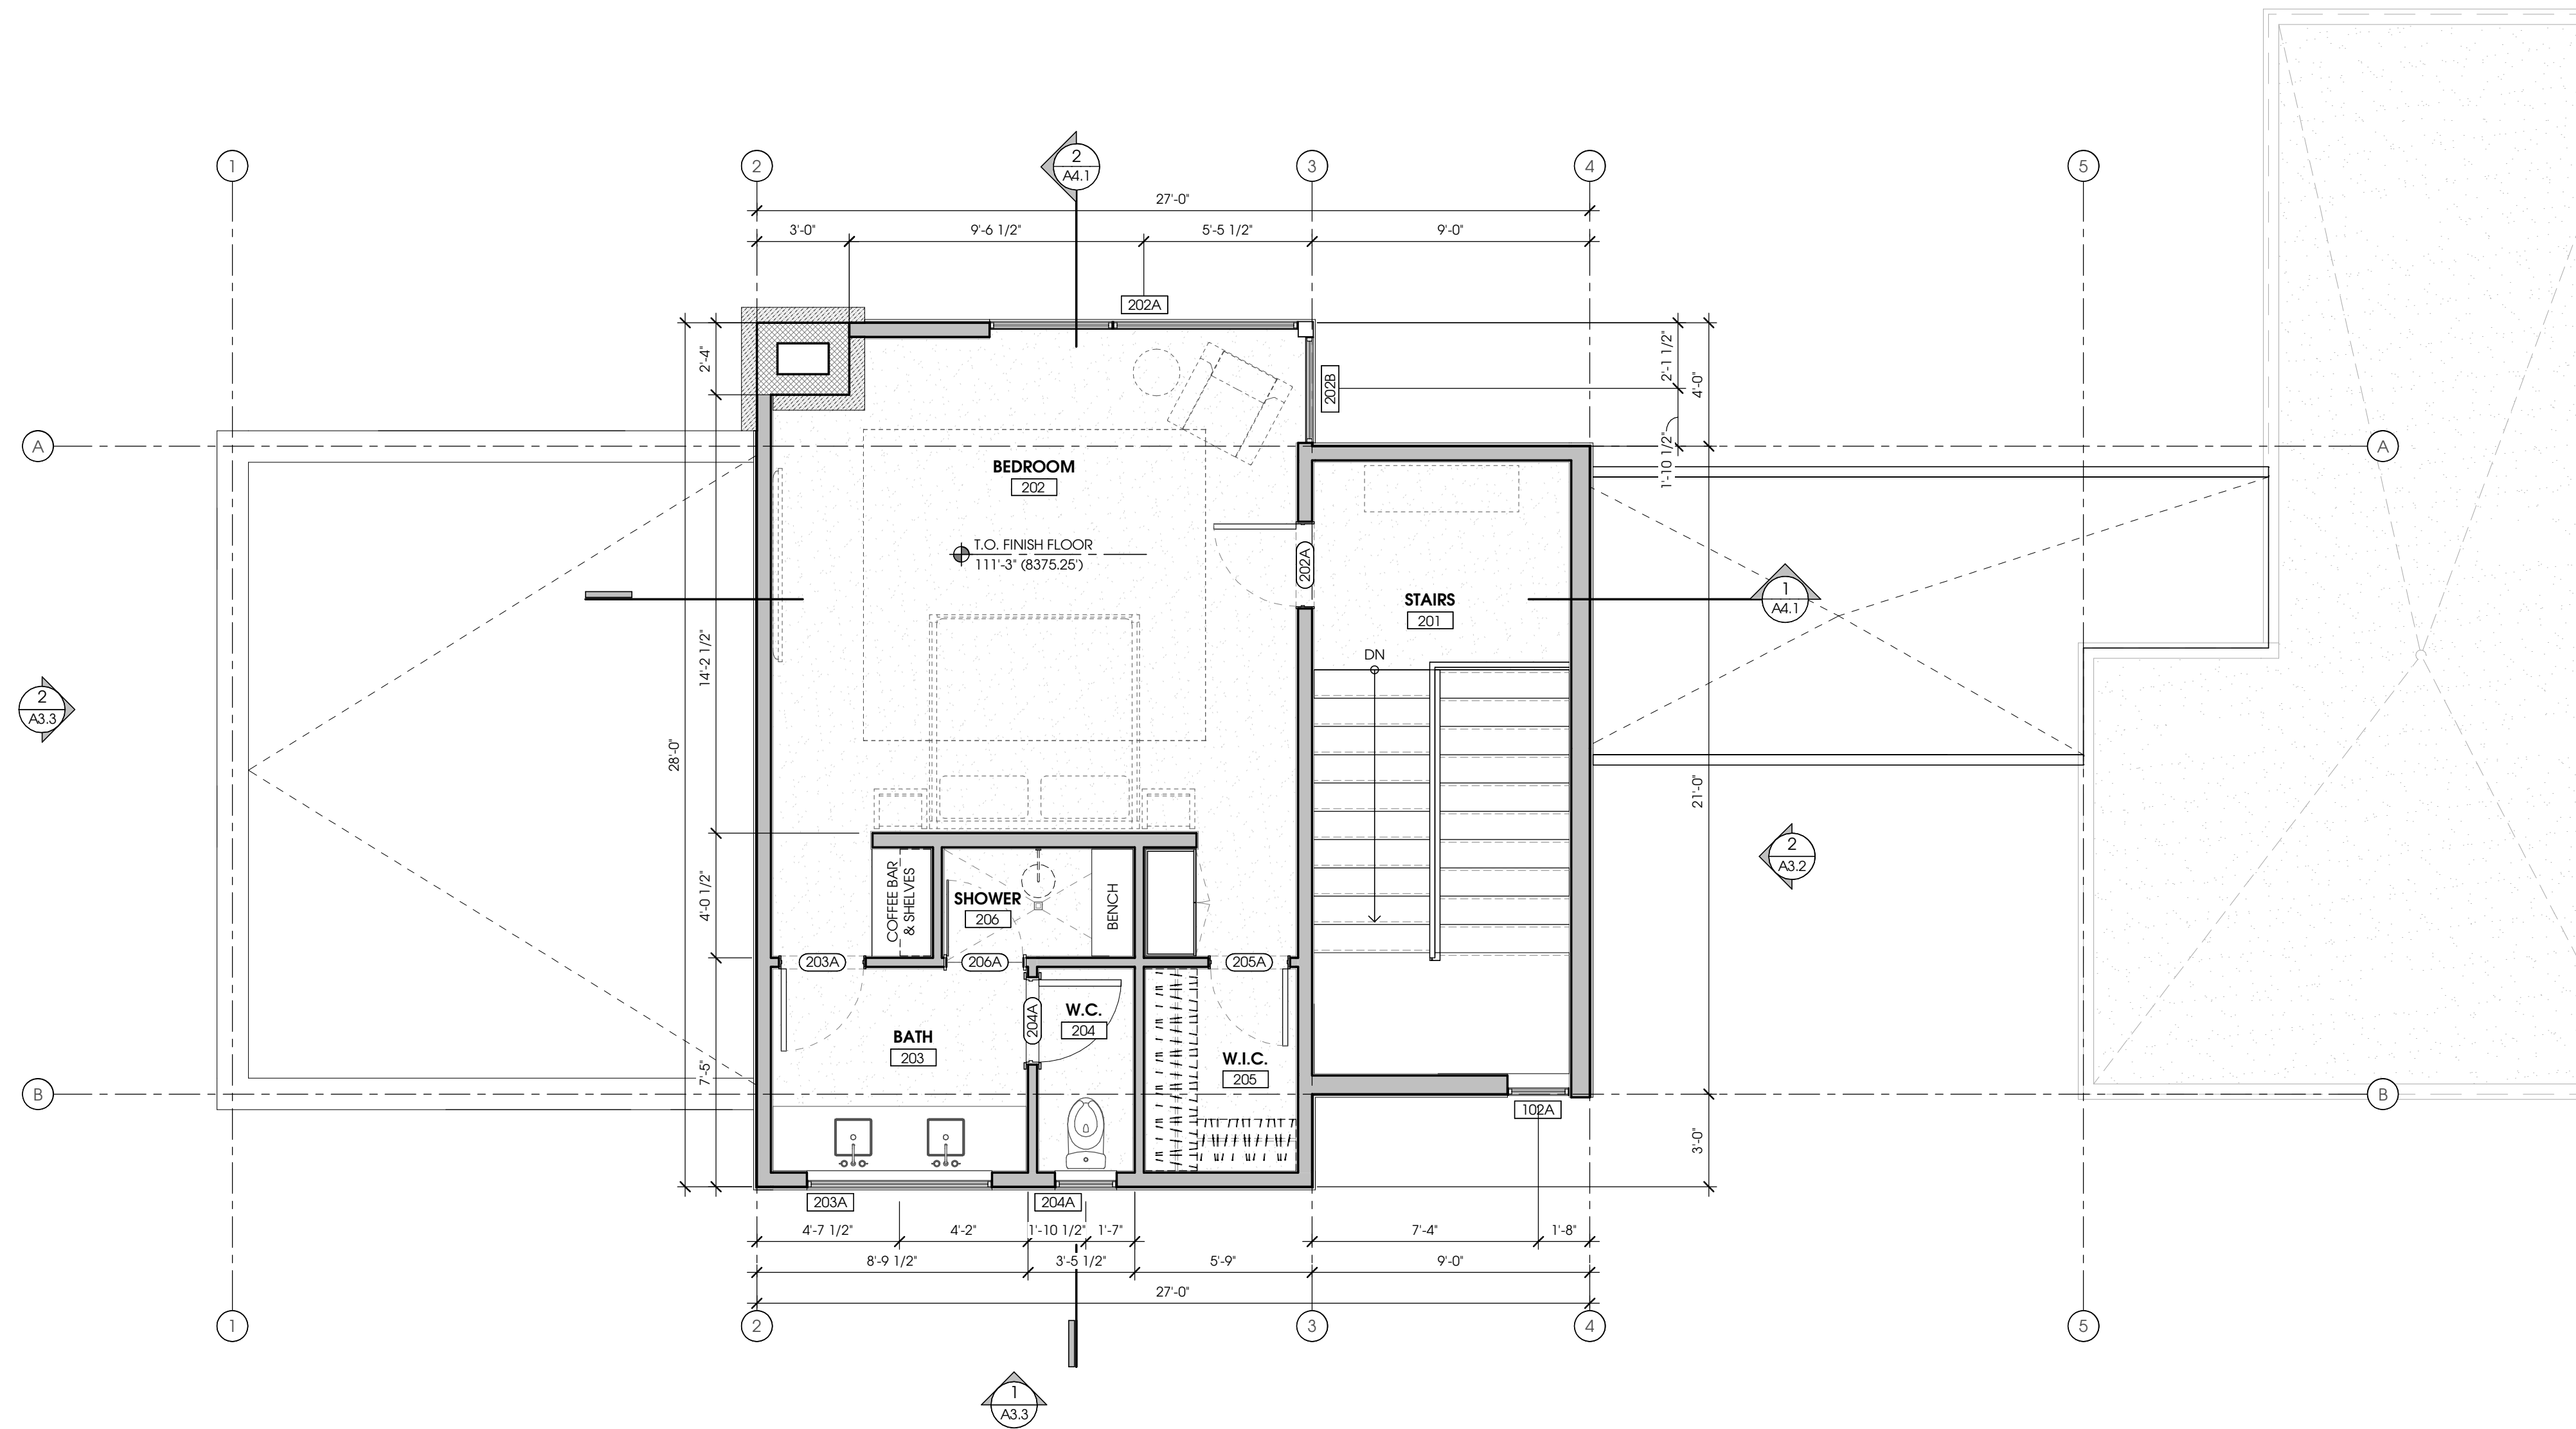

1 UPPER FLOOR PLAN
A2.5
1/4" = 1'-0"

ISSUE: YCARC FINAL
DATE: 2021/04/13

NOT FOR
CONSTRUCTION

DRAWN BY: JS
CHECKED BY: JB
PROJECT NUMBER: 2018

UPPER FLOOR PLAN
A2.5