

UNIT B

UNIT A

1 LOWER LEVEL FLOOR PLAN
 2.0 SCALE: 1/16" = 1'-0"

PERSON PLACE LIFESTYLE SUSTAINABILITY


COPYRIGHT NOTICE
 Reproduction of this sheet and/or
 substantial re-use of this design without
 the express written consent of Bayless
 Architects, P.C. violates the copyright laws
 of the United States and will be subject to
 legal prosecution. Copyright © 2016

JOB NUMBER: 2017-24
 DATE ISSUED: 6/30/17

generated: 6/30/2017 4:25:43 PM

RIVER HOMESTEAD 3
YC DEVELOPMENT
 YELLOWSTONE CLUB
 BIG SKY, MONTANA
LOWER LEVEL FLOOR PLAN

bayless architects, P.C.
 bayless architects
 baylessarchitects.com
 1000 1st Avenue
 Big Sky, MT 59717-0134
 P: 406.995.8307
 baylessarchitects.com

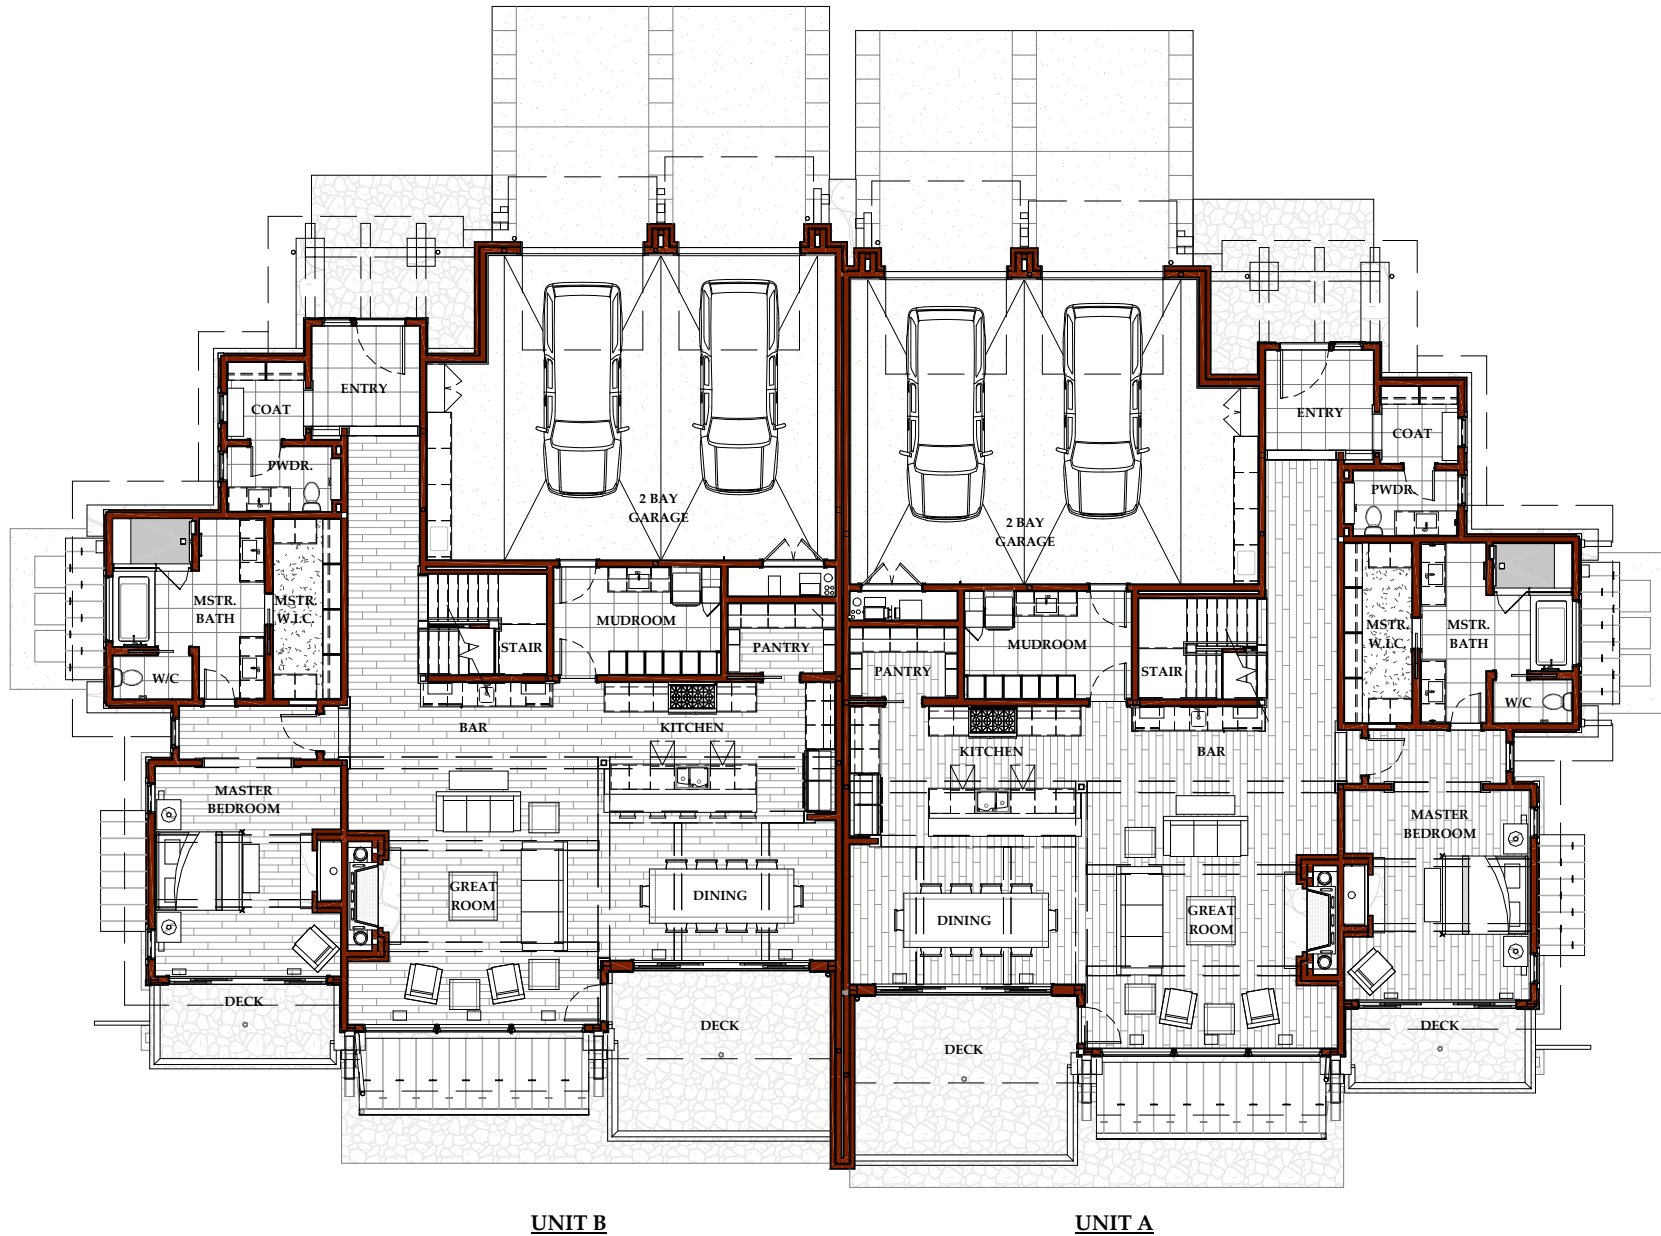

UNIT B

UNIT A

1 MAIN LEVEL FLOOR PLAN
2.1 SCALE: 1/16" = 1'-0"

PERSON

PLACE

LIFESTYLE

SUSTAINABILITY

RIVER HOMESTEAD 3

YC DEVELOPMENT

YELLOWSTONE CLUB
BIG SKY, MONTANA


MAIN LEVEL FLOOR PLAN

COPYRIGHT NOTICE
Reproduction of this sheet and/or
substantial re-use of this design without
the express written consent of Bayliss
Architects, P.C. violates the copyright laws
of the United States and will be subject to
legal prosecution. Copyright © 2016

JOB NUMBER: 2017-24

DATE ISSUED: 6/30/17

generated: 6/30/2017 4:25:54 PM

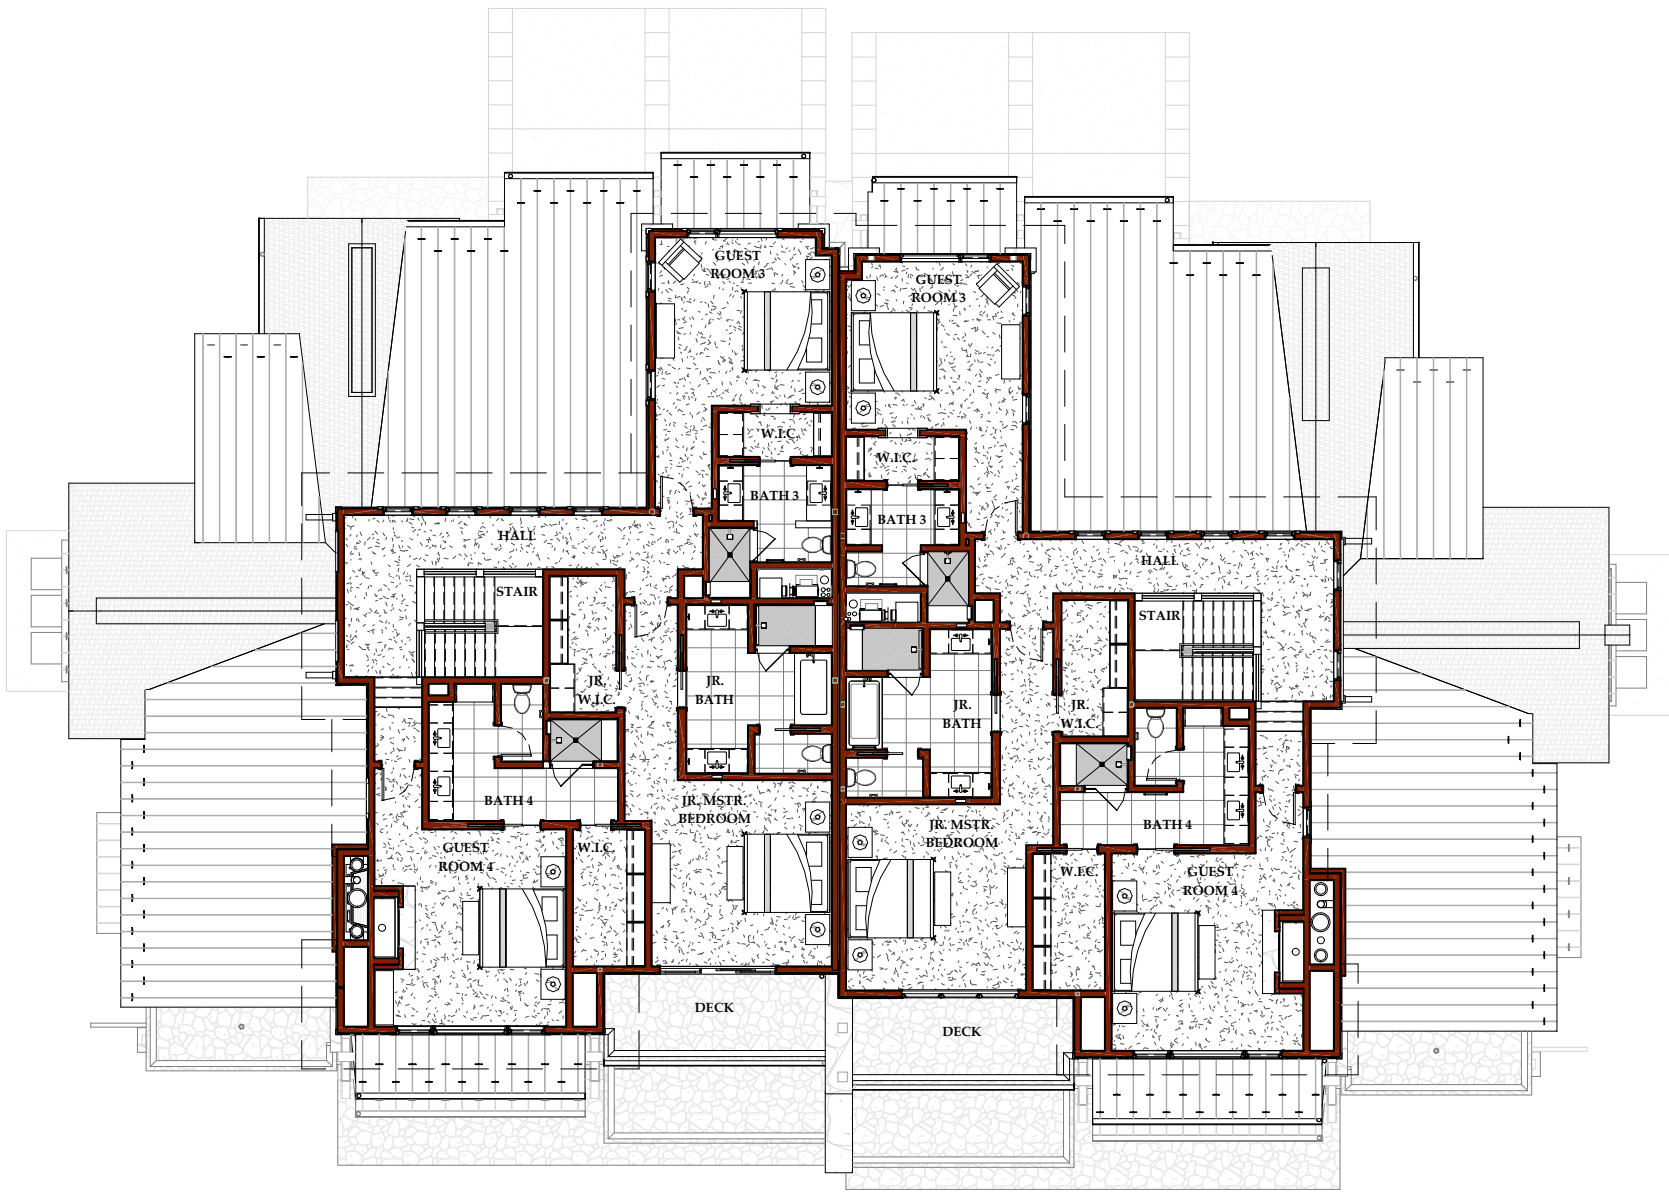

UNIT B

UNIT A

1 UPPER LEVEL FLOOR PLAN
 2.2 SCALE: 1/16" = 1'-0"

PERSON

bayliss
 ARCHITECTS

bayliss architects, P.C.
 1000 1st Avenue South
 Bozeman, MT 59717-0134 | P: 409.998.8307
 baylissarchitects.com

PLACE LIFESTYLE SUSTAINABILITY

RIVER HOMESTEAD 3
YC DEVELOPMENT
 YELLOWSTONE CLUB
 BIG SKY, MONTANA

UPPER LEVEL FLOOR PLAN

COPYRIGHT NOTICE
 Reproduction of this sheet and/or
 substantial re-use of this design without
 the express written consent of Bayliss
 Architects, P.C. violates the copyright laws
 of the United States and will be subject to
 legal prosecution. Copyright © 2016

JOB NUMBER: 2017-24
DATE ISSUED: 6/30/17

generated: 6/30/2017 4:26:01 PM