


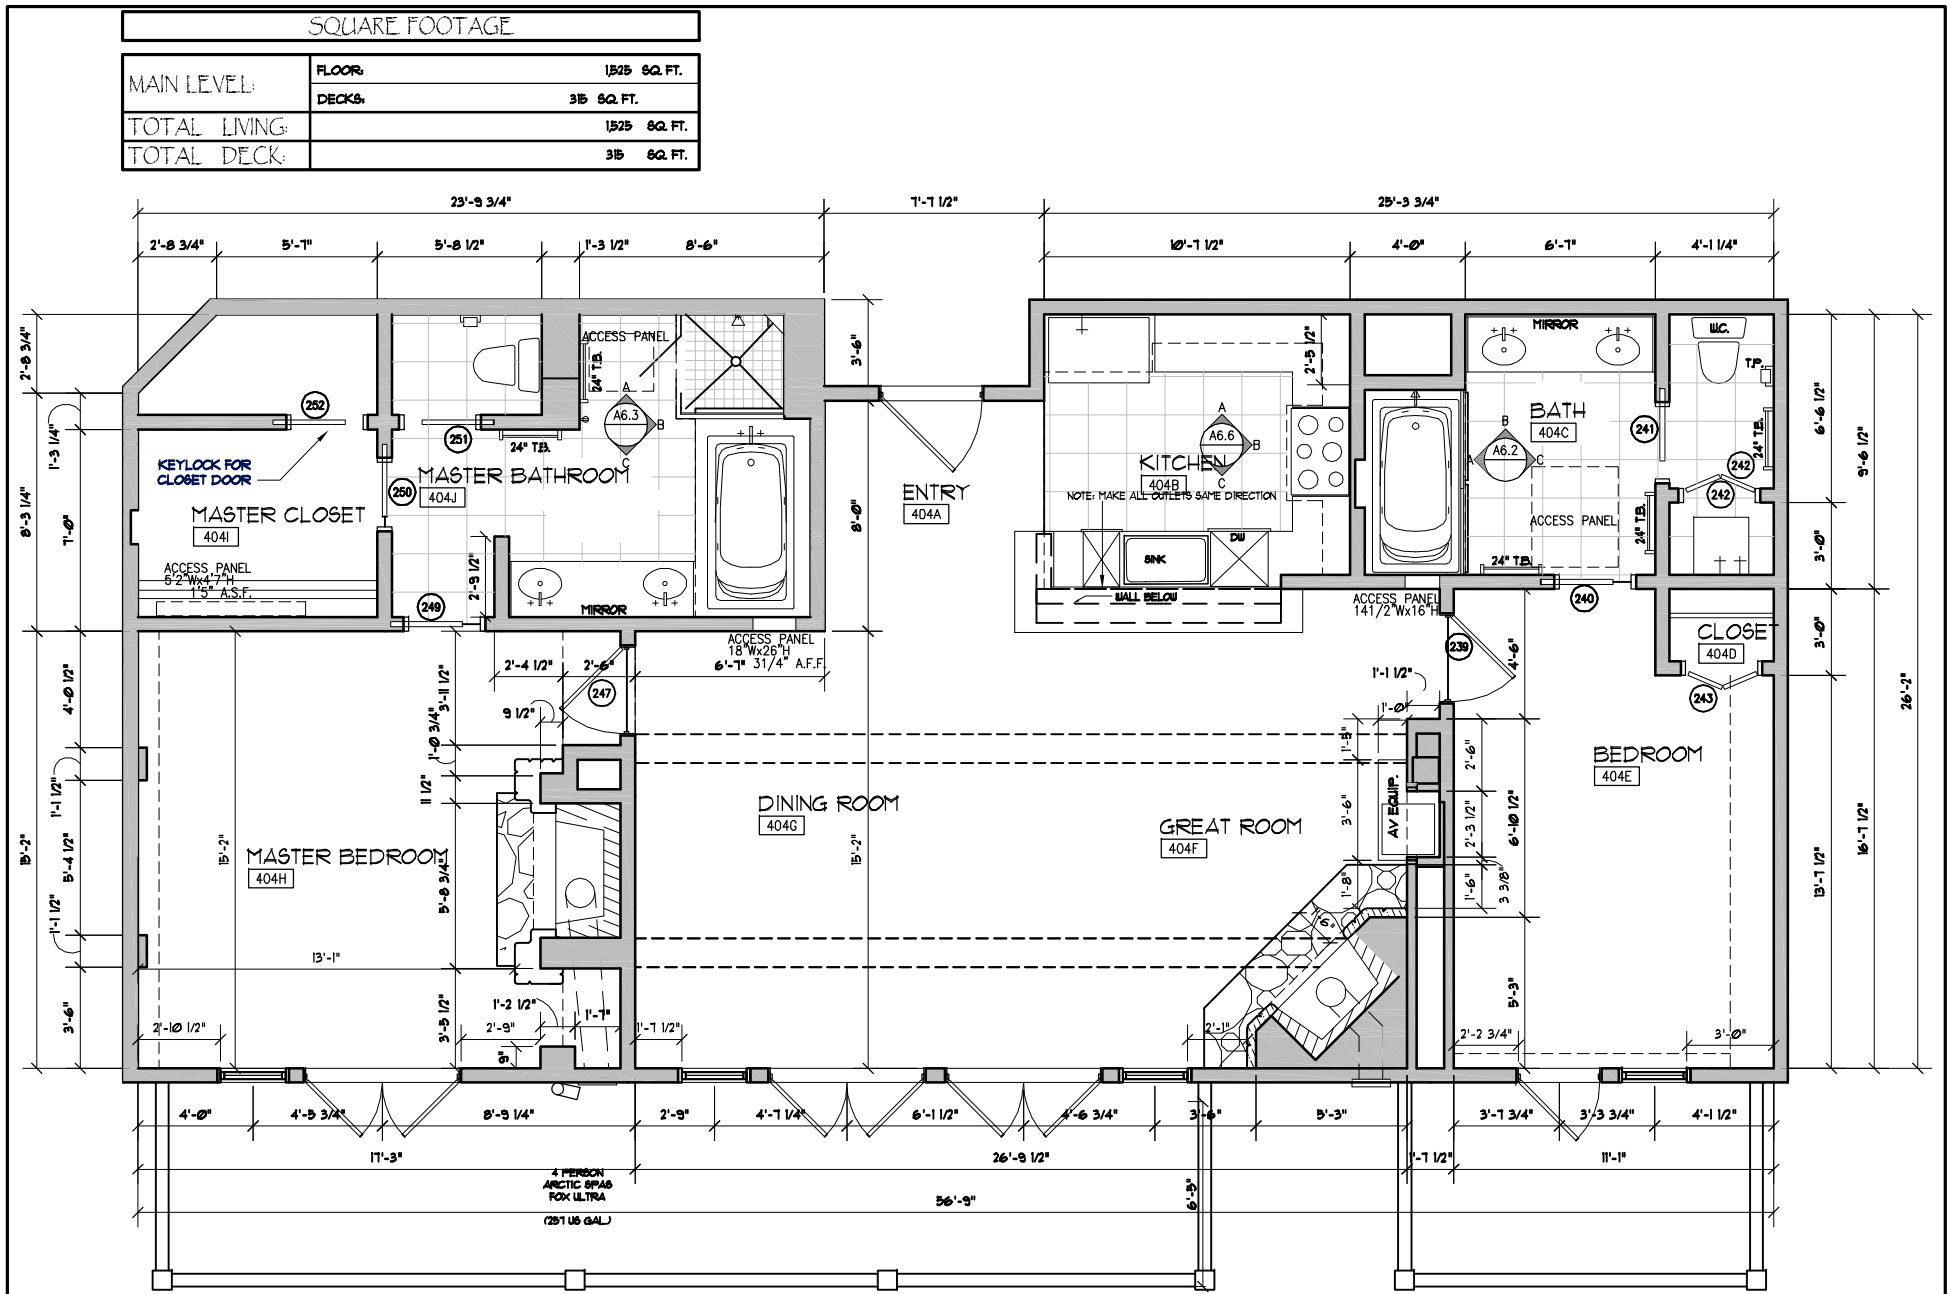

JOB NAME:	WARREN MILLER SKI LODGE
DRAWING:	UNIT 202

JOB NUMBER:	UNIT 202
DWG BY:	KRH
SK- 5	

DATE: 03-08-10

