


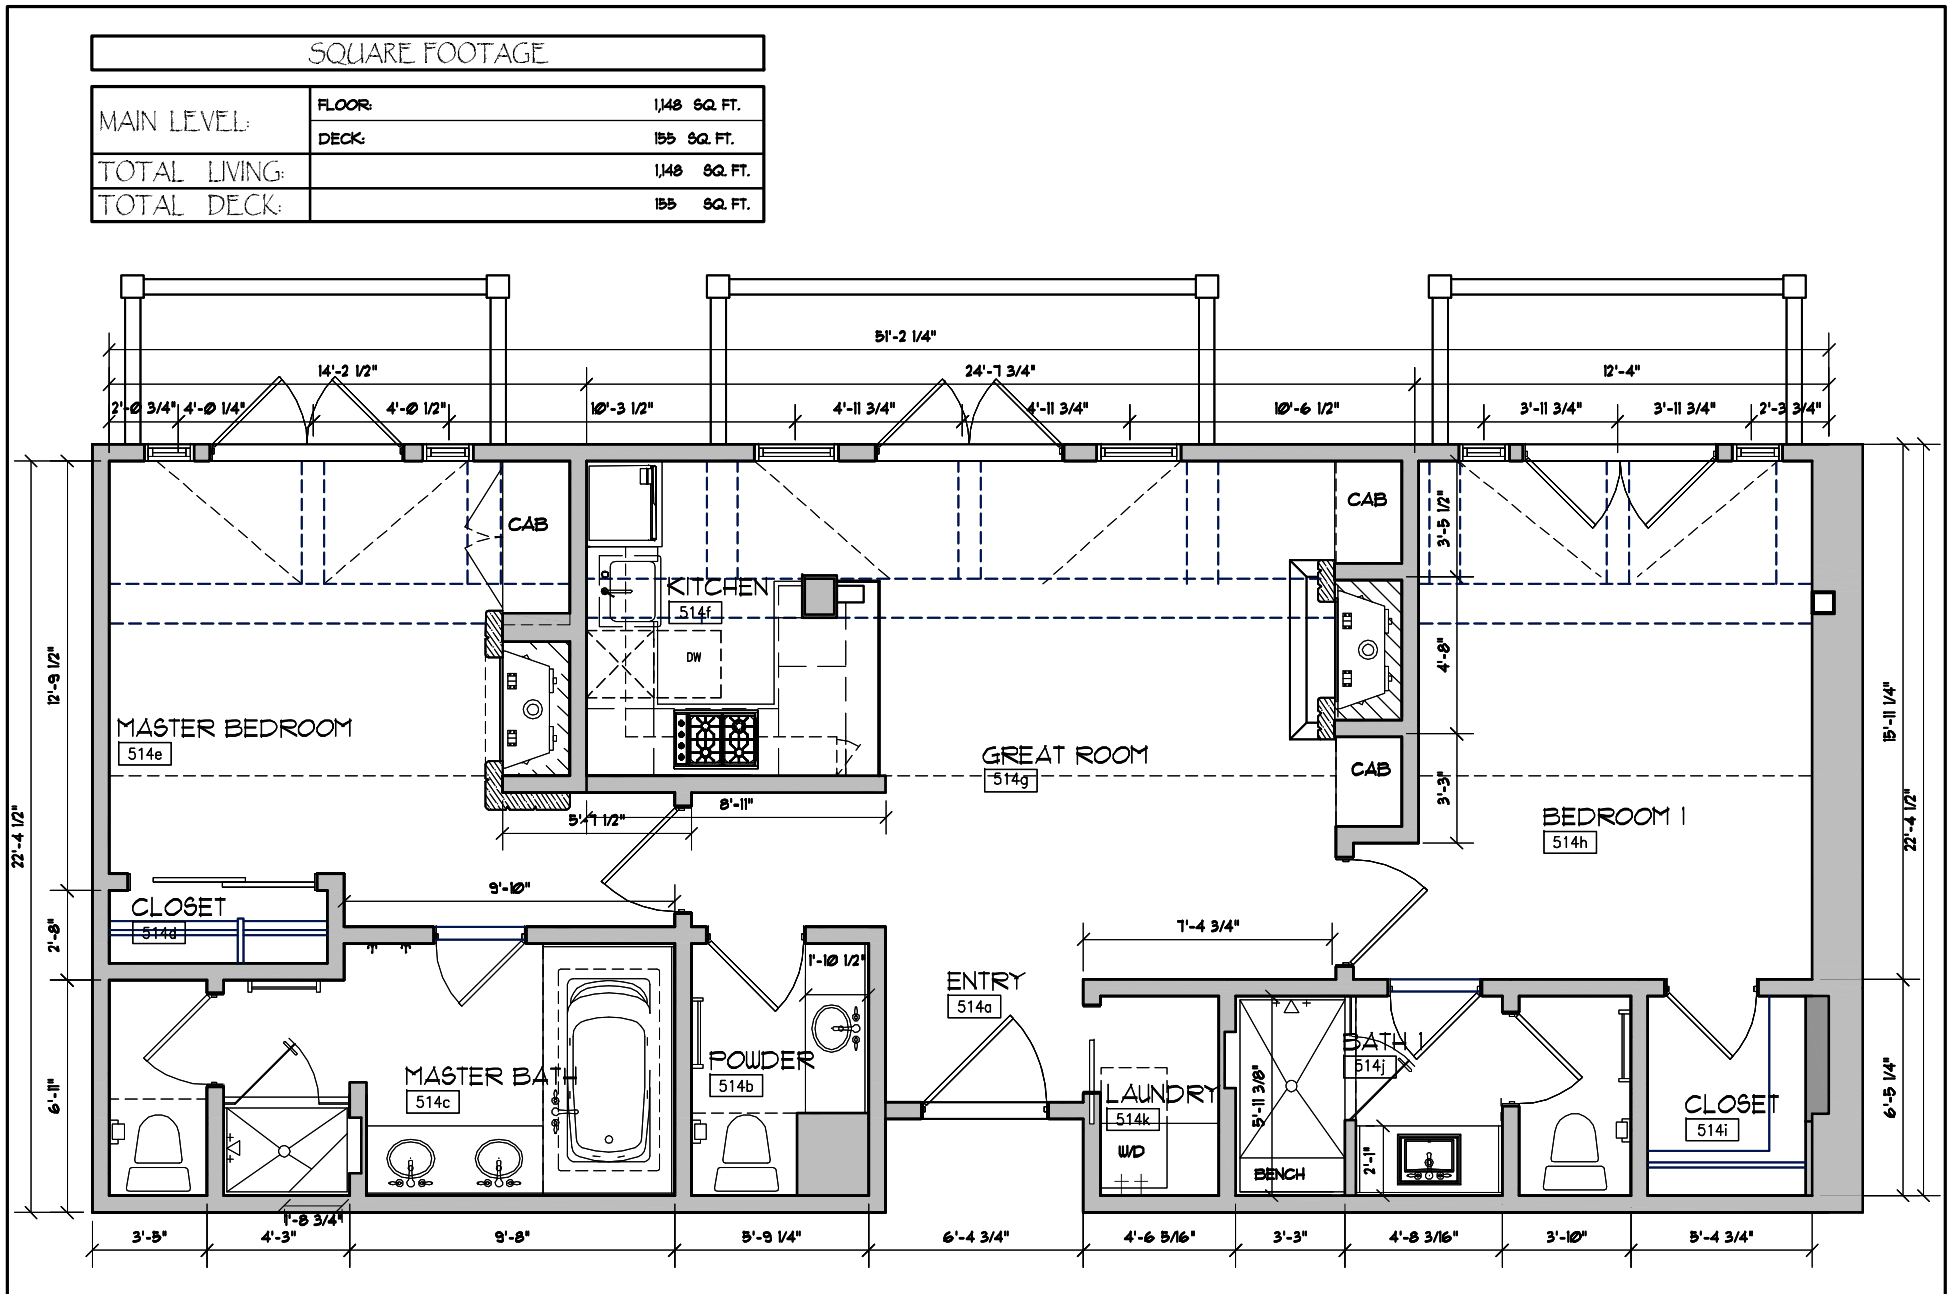

JOB NAME:	WARREN MILLER SKI LODGE
DRAWING:	UNIT 308

JOB NUMBER:	UNIT 308
DWG BY:	KRH
	SK- 24

DATE: 03-08-10

