


LOWER LEVEL PLAN
 SCALE: 1/8"=1'-0"

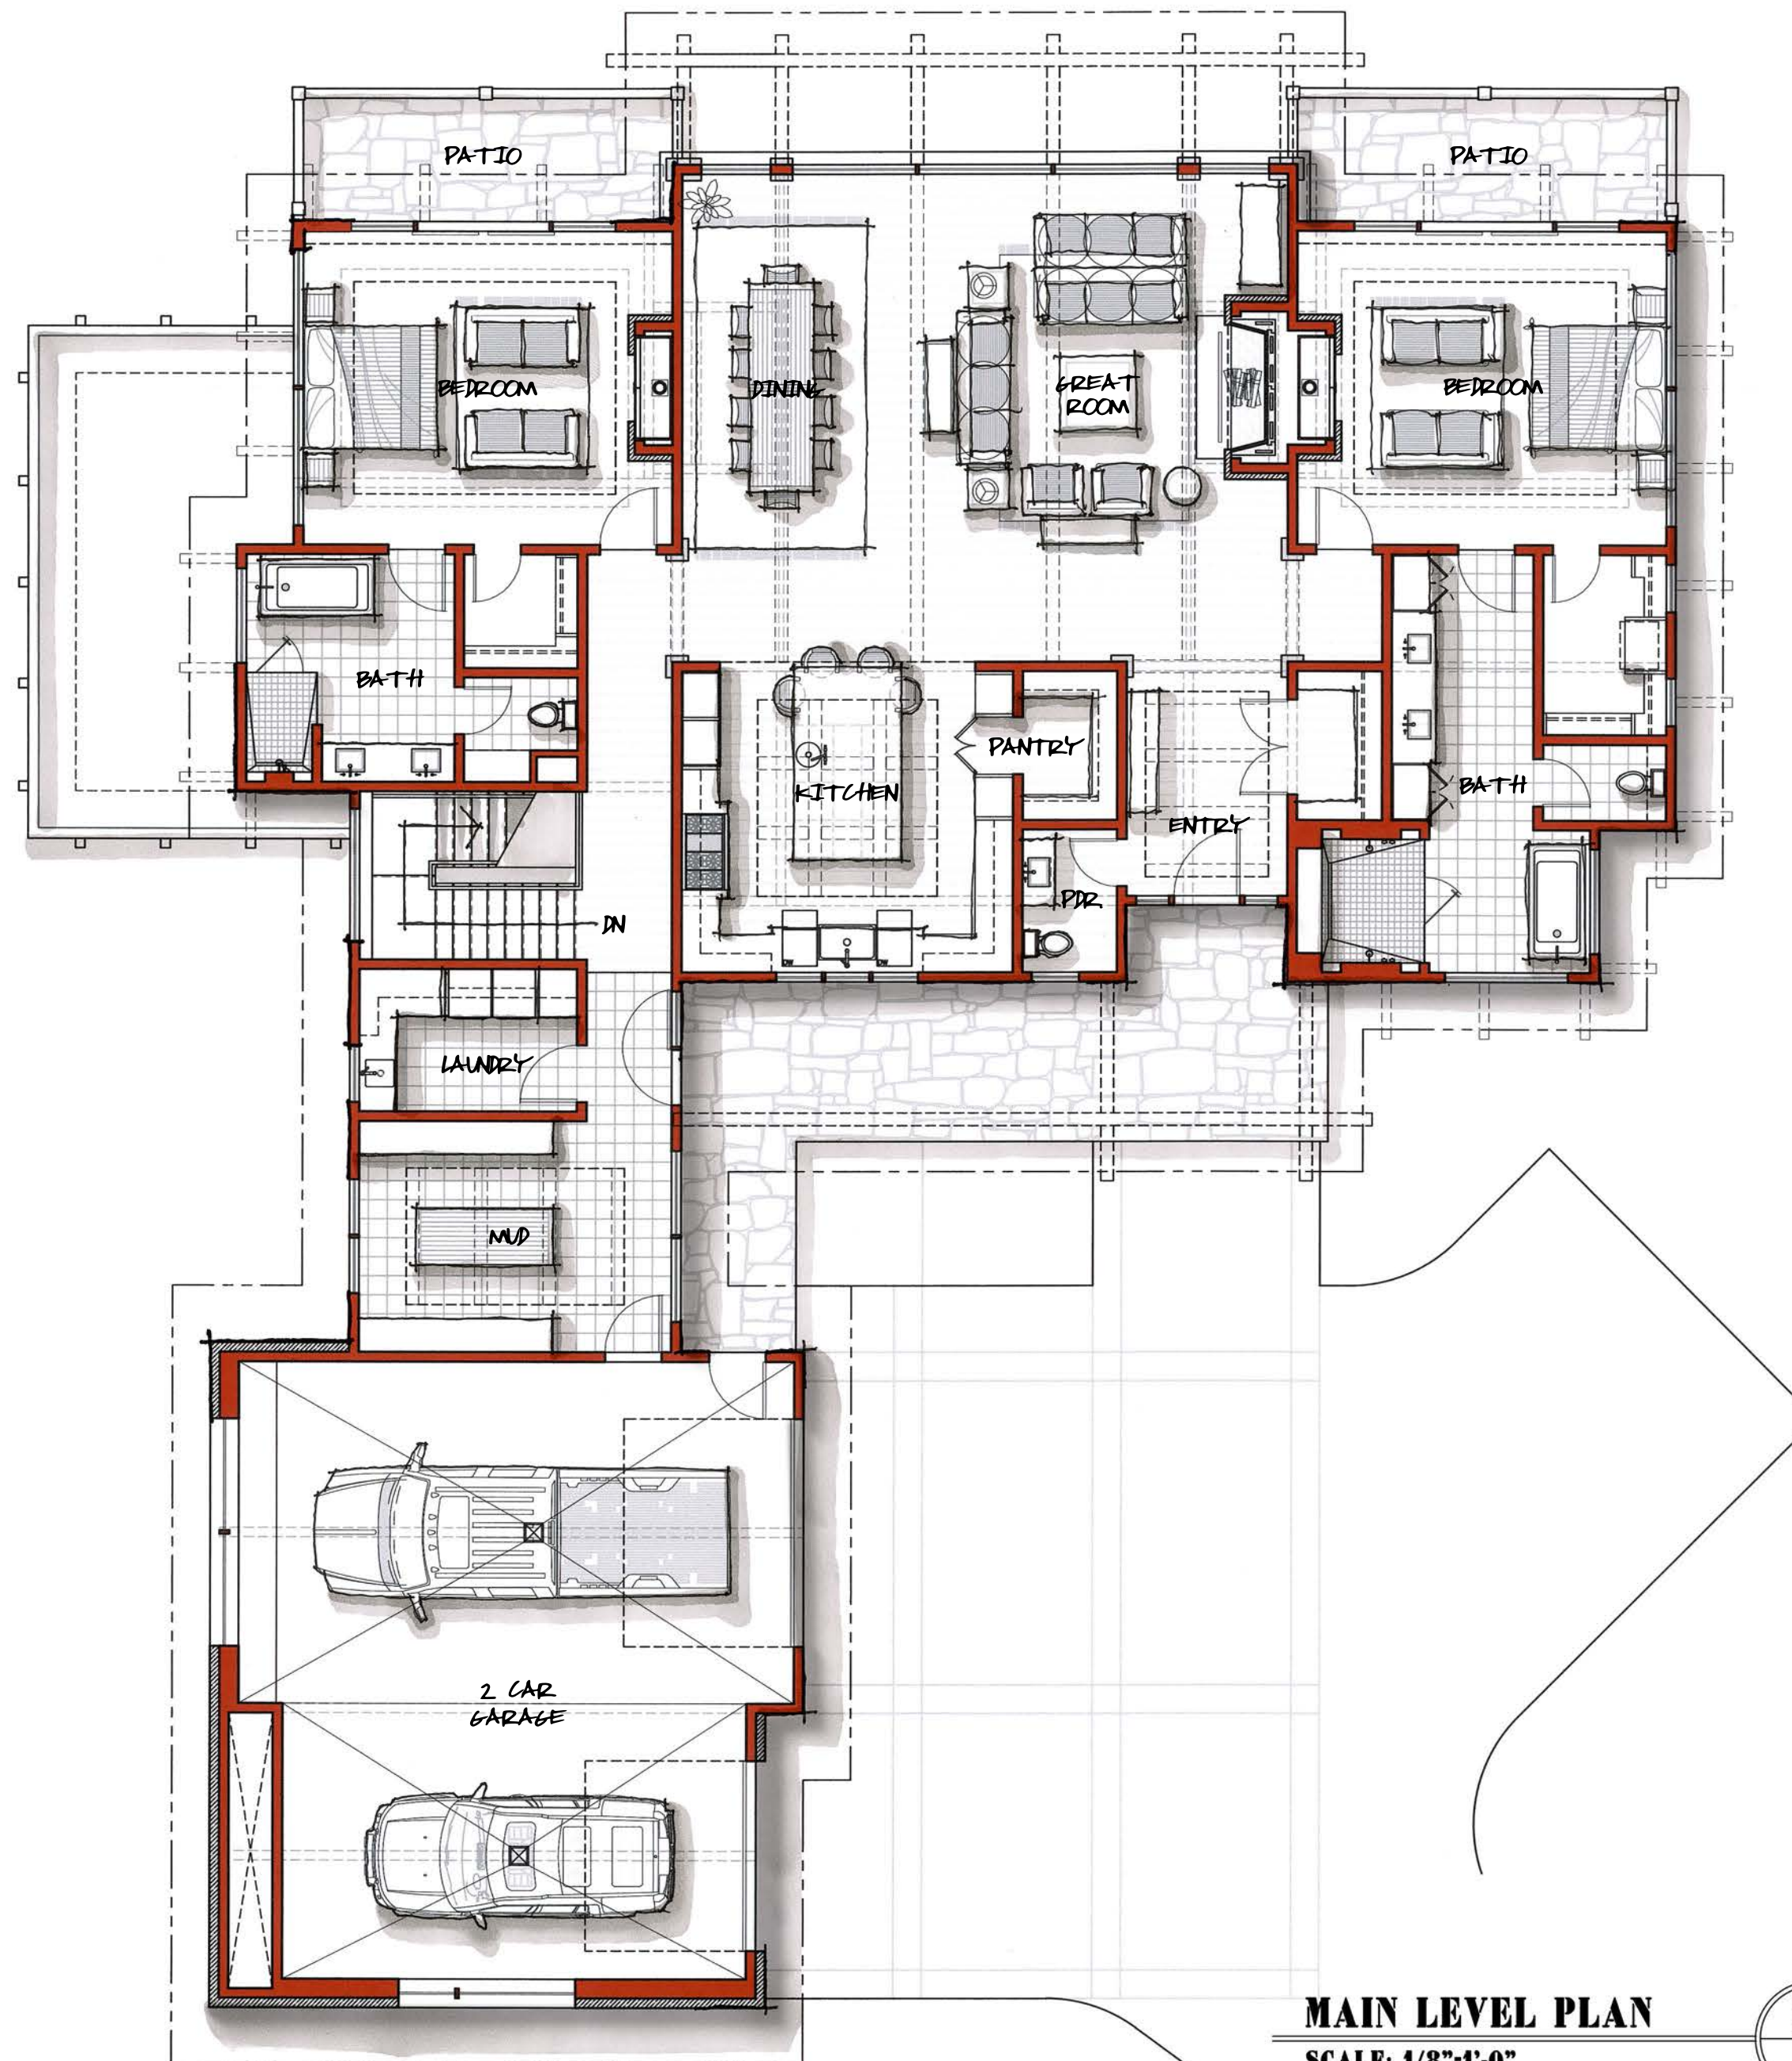

MAIN LEVEL PLAN
SCALE: 1/8"=1'-0"

PROJECT SQUARE FOOTAGE

	LOWER LEVEL	MAIN LEVEL	UPPER LEVEL	TOTAL
FINISHED	4,124 S. FT.	3,308 S. FT.	N/A	7,432 S. FT.
MECH.	438 S. FT.	N/A	N/A	438 S. FT.
GARAGE	N/A	1,006 S. FT.	N/A	1,006 S. FT.
TOTAL	4,562 S. FT.	4,314 S. FT.	S. FT.	8,876 S. FT.