


LOWER LEVEL PLAN
 1/8" = 1'-0" 1,680 S.F.




THE RANCHES
 ELKHORN RA
 OWNERS: YELLC
 ROBE
 RICH

**GUEST HOUSE
 LOWER LEVEL PLAN**

Date Issued	8-17-08
Revision	1 8-11-08
	2 8-28-08
	3 10-14-08

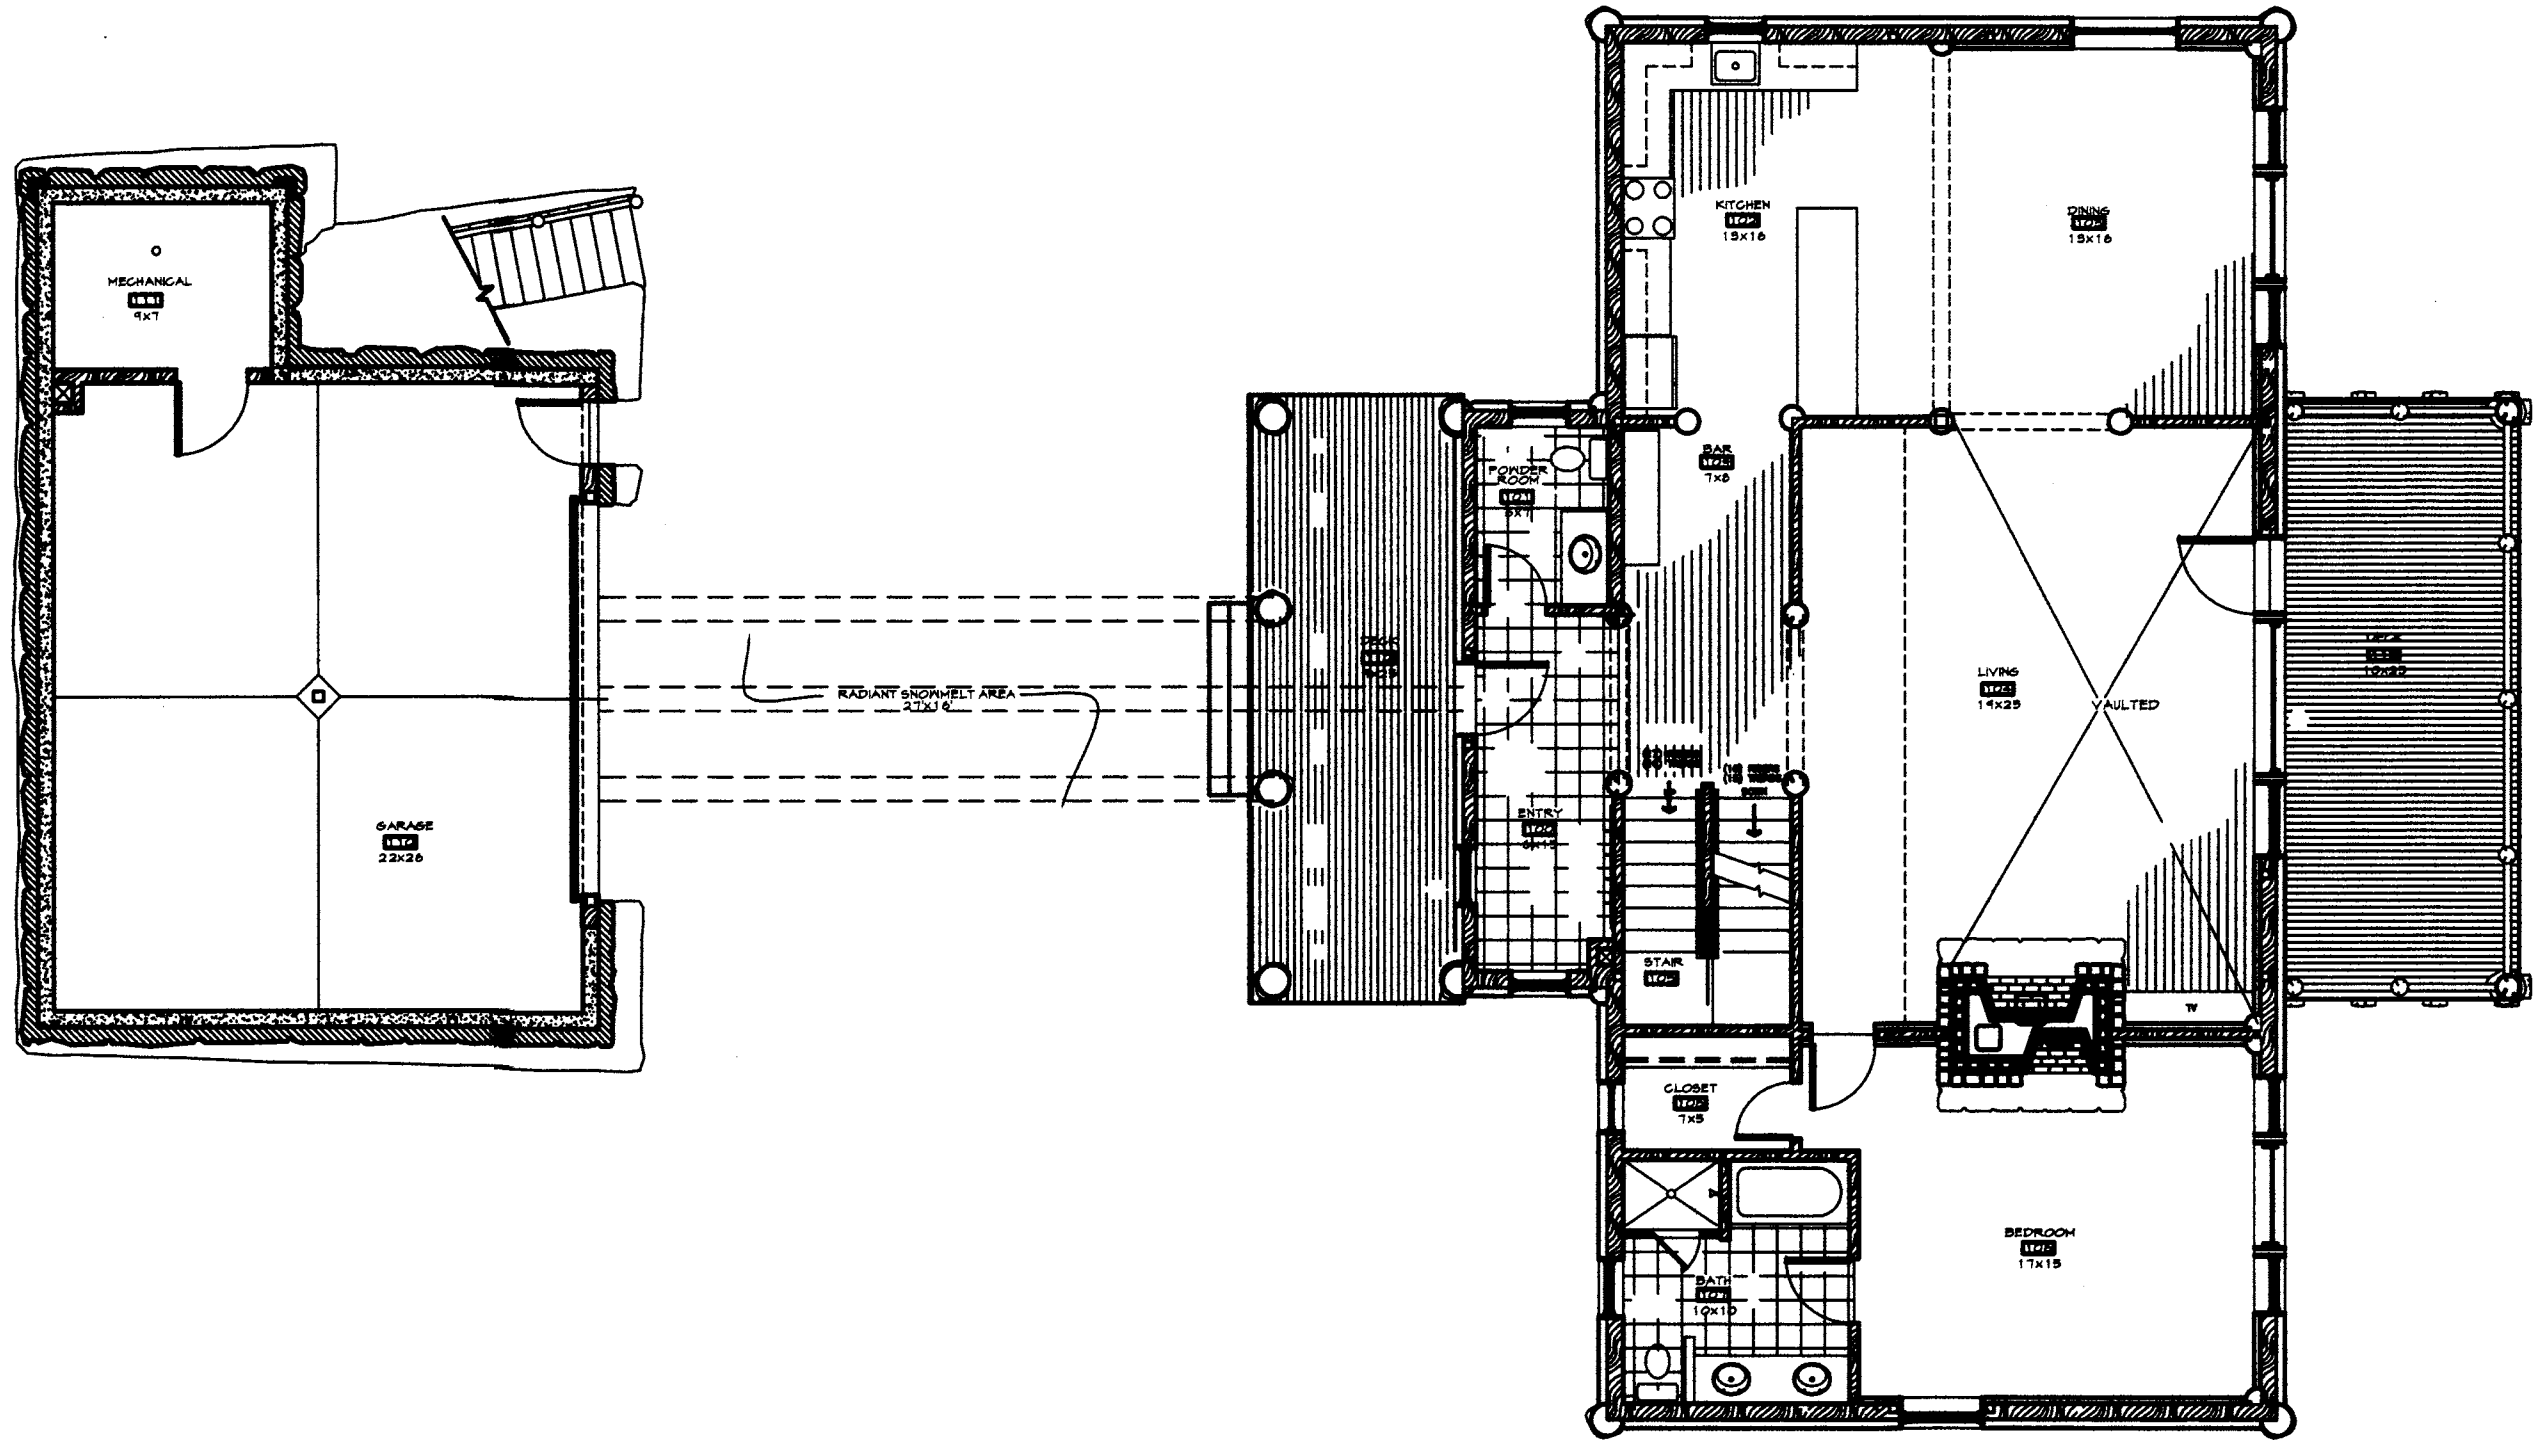

1
12.2
MAIN FLOOR PLAN
1/8" = 1'-0"
1,200 S.F. MAIN FLOOR
785 S.F. GARAGE


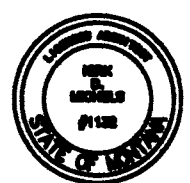


THE RANCHES
ELKHORN RA
OWNERS: YELLC
ROBE
RICH


1. MIKE NICHOLS AND
2. 400 East Columbia
3. Livingston, Montana
4. Phone/Fax: (406) 453-1111

GUEST HOUSE
MAIN FLOOR PLAN

Date Issued 8-17-08
Revision 1 8-11-08
2 8-28-08
3 10-14-08

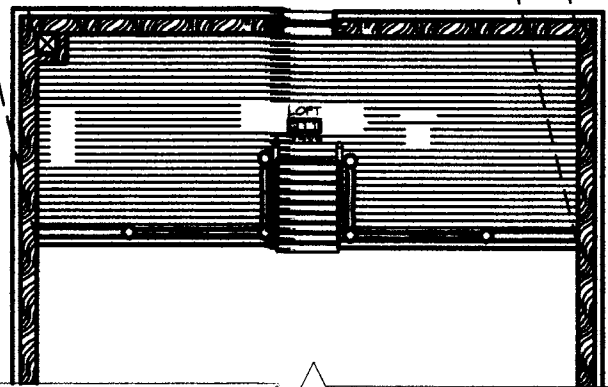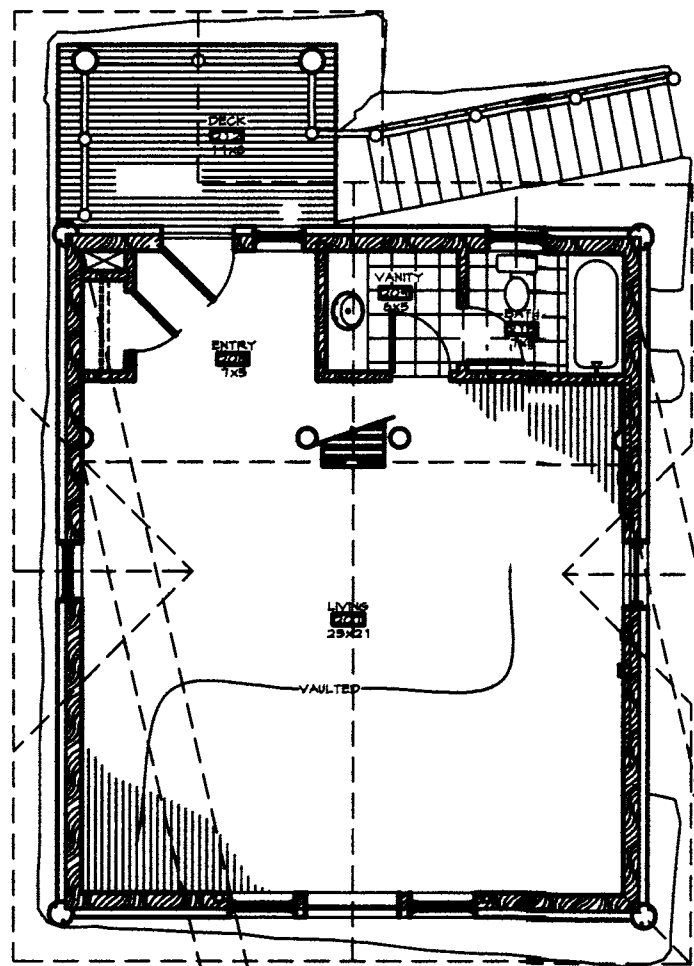

2
LOFT PLAN
1/8"=1'-0" 888 S.F.

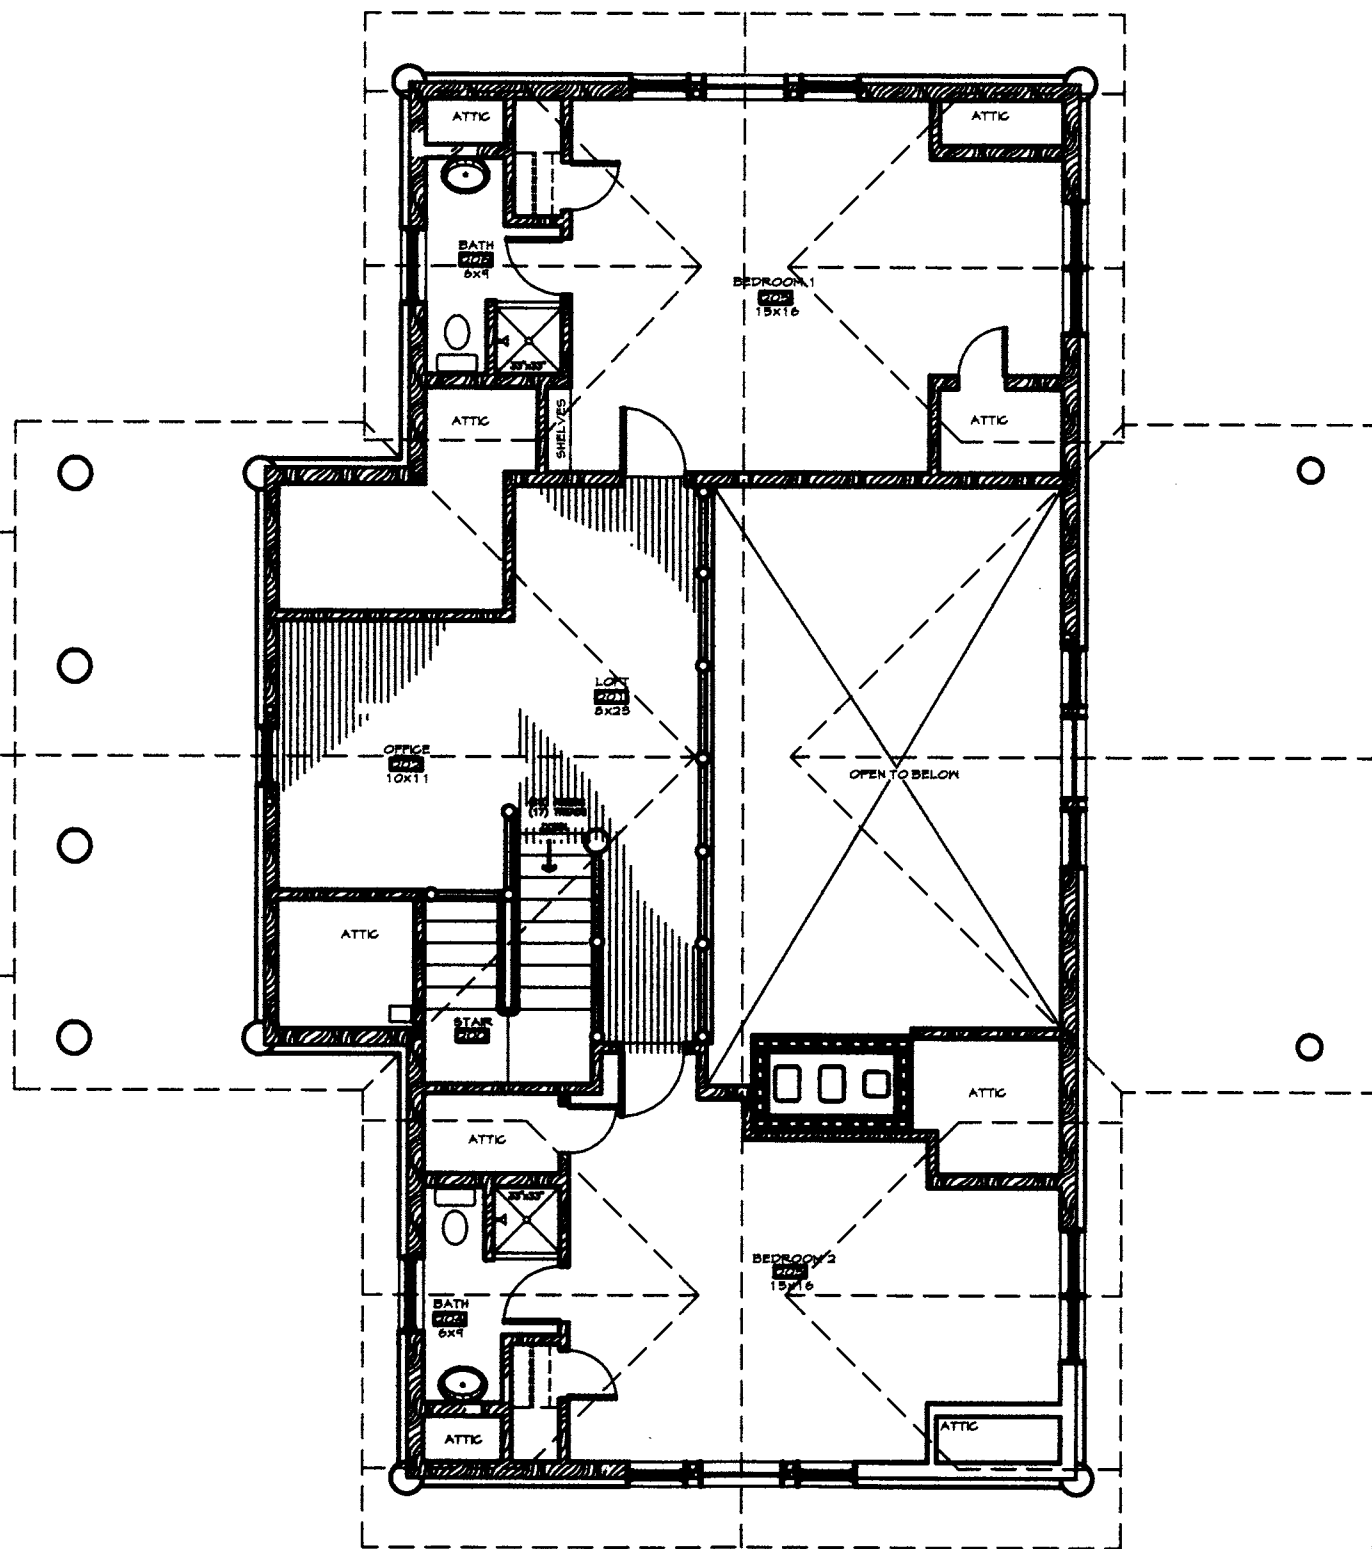

1
SECOND FLOOR PLAN
1/8"=1'-0" 1,628 S.F. MAIN BLDG.
628 S.F. OVER GARAGE
TOTAL: 2,256 S.F. LIVING
704 S.F. GARAGE



THE RANCHES
ELKHORN RA
OWNERS: YELLC
ROBE
RICH-

1. NEW MEMBER AND
IN 400 East Colorado
2. License No. 10000
3. Plan No. 10000

QUEST HOUSE
SECOND FLOOR PLAN
LOFT PLAN

Date Issued 2-17-88
Revision 1-11-88
12-14-88