


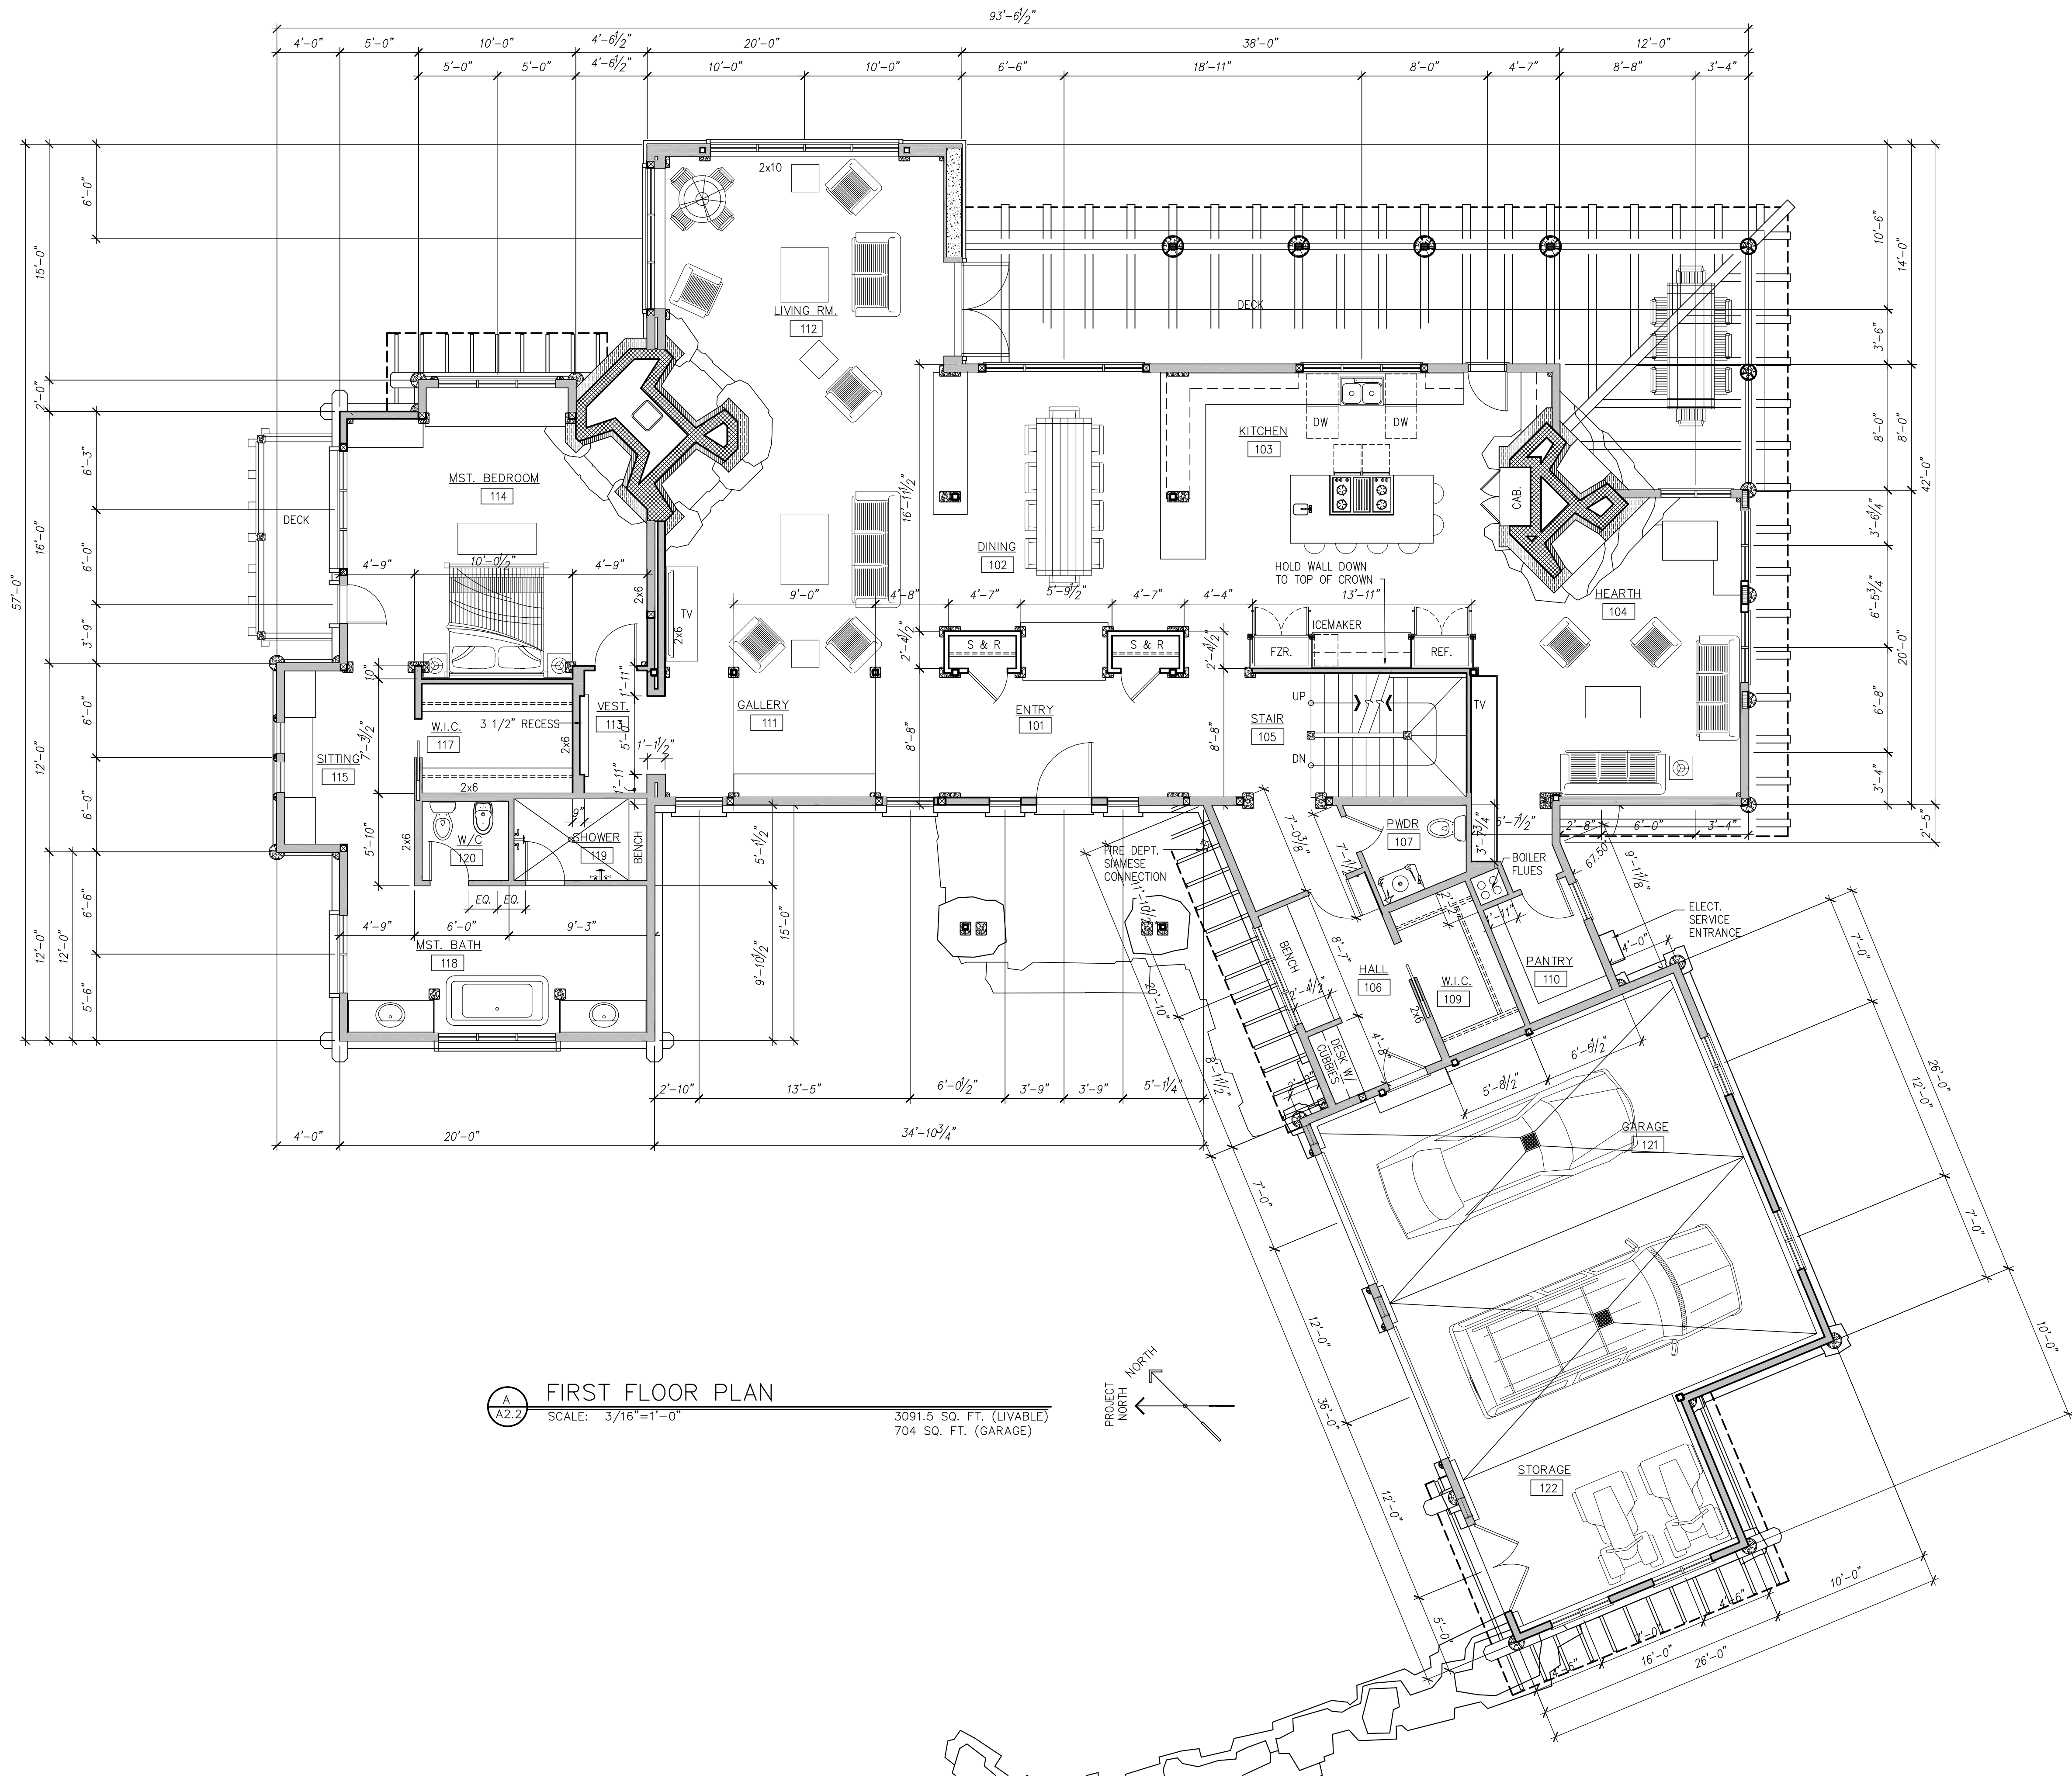


A
A2.2

FIRST FLOOR PLAN

SCALE: 3/16"=1'-0"

3091.5 SQ. FT. (LIVABLE)
704 SQ. FT. (GARAGE)

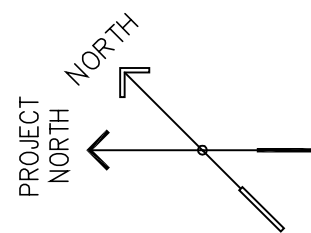

"The Engineering Solutions Team"




2066 Stadium Drive, Suite 103, Bozeman, Montana 59715
(406) 387-2781 • Fax: (406) 386-5105 • www.hyaliteeng.com

LARRY PEARSON AIA

777 E. Main, Suite 203, Bozeman, MT 59715
P.O. Box 2320, Bozeman, MT 59711

406.857.9977 FAX 406.857.0311
406.857.2801 FAX 406.857.0407

DESIGNER

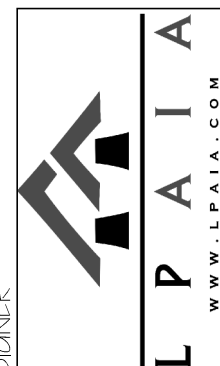

MATT COLEMAN RESIDENCE

LOT 603 - YELLOWSTONE CLUB

BIG SKY, MONTANA

JOB NUMBER

0512

DRAWN BY:

INITIALS

CHECKED BY:

INITIALS

CURRENT ISSUE:

REVISED

8-31-05

REVISION: DATE

SHEET #

A2.2



