



KEY	
HEAVY DASHED LINES INDICATE LOCATIONS OF SHEAR WALLS - REFER TO DETAILS & SPECS. FOR ADDITIONAL INFORMATION	
BEARING WALL	
WALL WITH STONE VENEER	

AREA - LOWER LEVEL	
EXTERIOR COVERED UNIT A	1237 SF
EXTERIOR COVERED UNIT B	1237 SF
FINISHED UNIT A	9022 SF
FINISHED UNIT B	9060 SF
GARAGE UNIT A	0 SF
GARAGE UNIT B	0 SF
UNFINISHED UNIT A	643 SF
UNFINISHED UNIT B	582 SF
TOTAL	9767 SF

PLAN B - LOWER LEVEL
SCALE: 1/4" = 1'-0"

LOCATI ARCHITECTS
1007 E. MAIN SUITE 202 BOZEMAN MONTANA
509.551.1118 FAX 509.551.2200


ARCHITECT
CONSULTANTS
STRUCTURAL
MECHANICAL
ELECTRICAL

PROJECT OWNER
EGLISE DUPLEX 9
BIG SKY

DATE
9.24.2024
11.02.2023

ISSUE
UNIT B - GOC BRY 3
UNIT B - GOC BRY 4
UNIT B - GOC BRY 5

1505
CHECKED BY
DRAWN BY
CJL

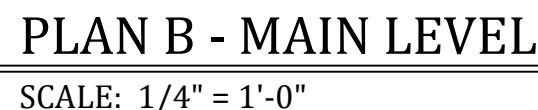

ARCHITECT

LOCATI ARCHITECTS

1007 E. MAIN SUITE 202 BOZEMAN MONTANA

P.O. BOX 11320 BOZEMAN, MT 59711-0320

406.595.1130 FAX 406.597.2480

CONSULTANTS
STRUCTURAL
MECHANICAL
ELECTRICAL

PROJECT / OWNER
EGLISE DUPLEX 9
BIG SKY
MONTANA


SHEET NUMBER / NAME	ISSUE	#	DATE
A2.1B	UNIT B - ODC REV 3	9	12-02-21
	UNIT B - ODC REV 4	10	08-08-22
	UNIT B - ODC REV 5	11	02-06-23
	UNIT B MAIN LEVEL PLAN		



KEY	
---	HEAVY DASHED LINES INDICATE LOCATIONS OF SHEAR WALLS - REFER TO DETAILS & SPECS. FOR ADDITIONAL INFORMATION
---	BEARING WALL
---	WALL WITH STONE VENEER

AREA - UPPER LEVEL	
EXTERIOR COVERED UNIT A	0 SF
EXTERIOR COVERED UNIT B	0 SF
FINISHED UNIT A	1979 SF
FINISHED UNIT B	1961 SF
GARAGE UNIT A	0 SF
GARAGE UNIT B	0 SF
UNFINISHED UNIT A	0 SF
UNFINISHED UNIT B	0 SF
TOTAL	3940 SF

PLAN B - UPPER LEVEL
SCALE: 1/4" = 1'-0"

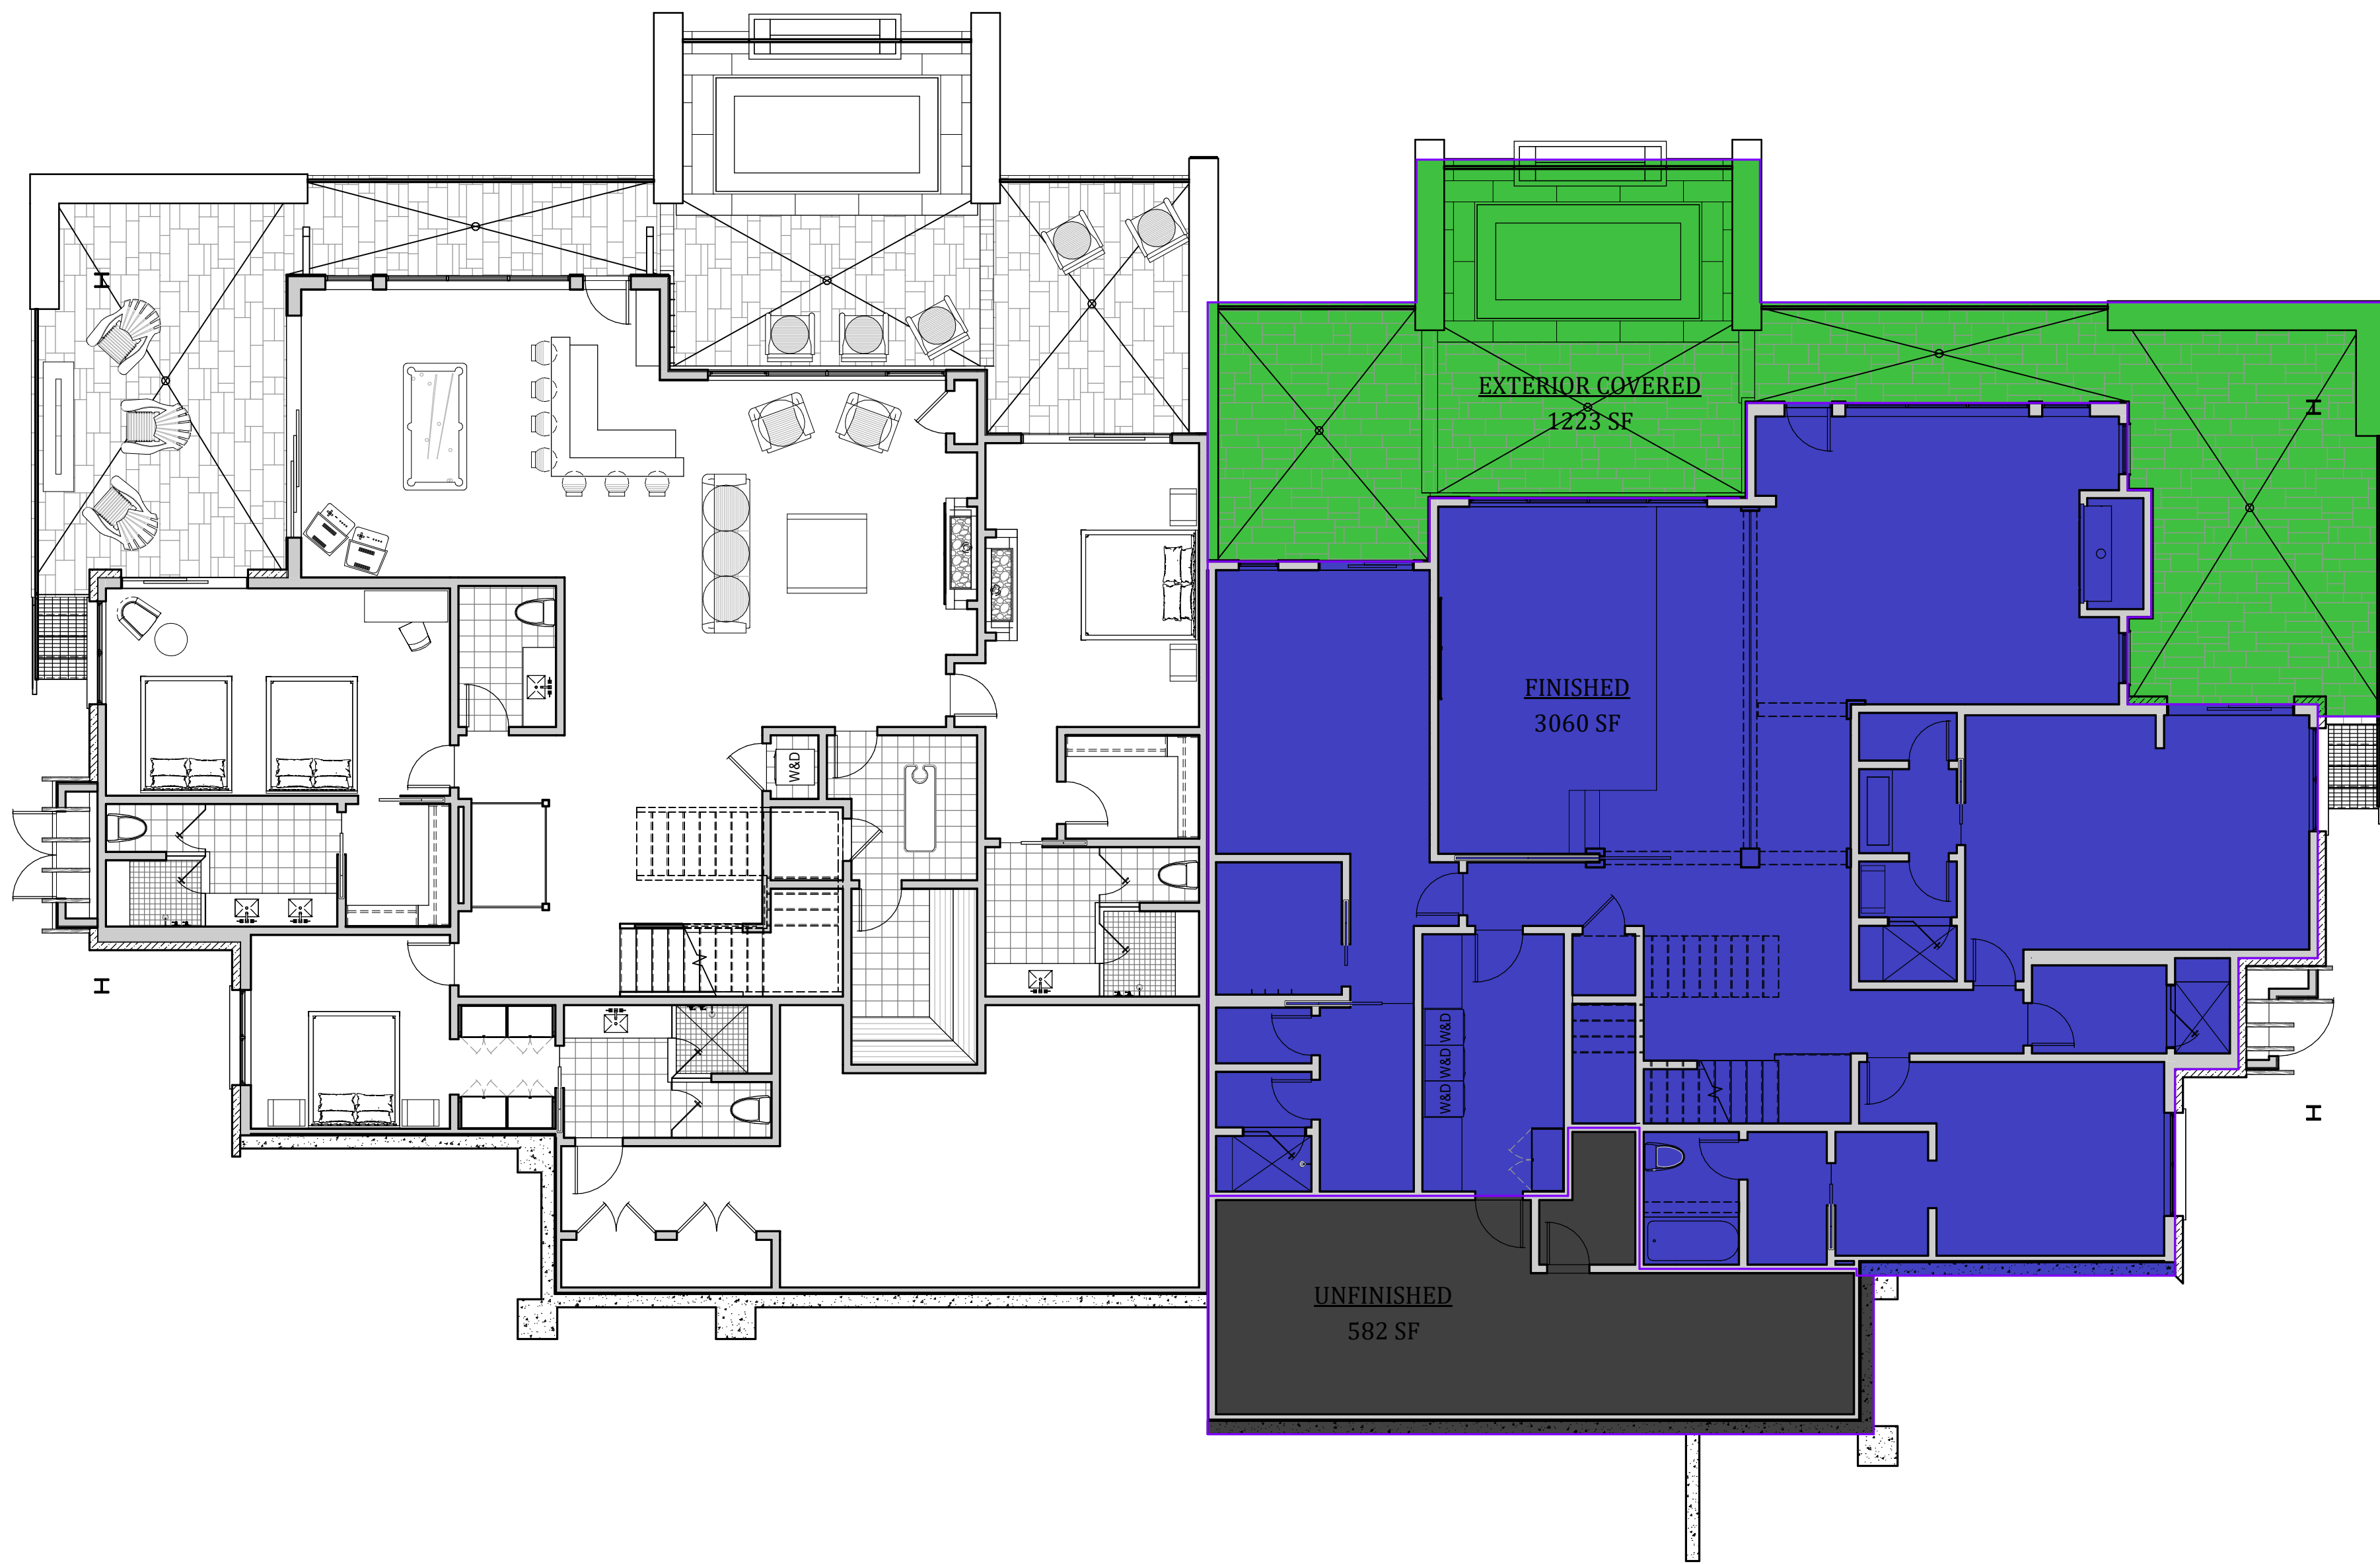

PLAN - LOWER LEVEL
SCALE: 1/8" = 1'-0"

BUILDING AREA LEGEND


- FINISHED
- GARAGE
- UNFINISHED
- EXTERIOR COVERED



BUILDING AREA LEGEND

- FINISHED
- GARAGE
- UNFINISHED
- EXTERIOR COVERED

PLAN - MAIN LEVEL
SCALE: 1/8" = 1'-0"

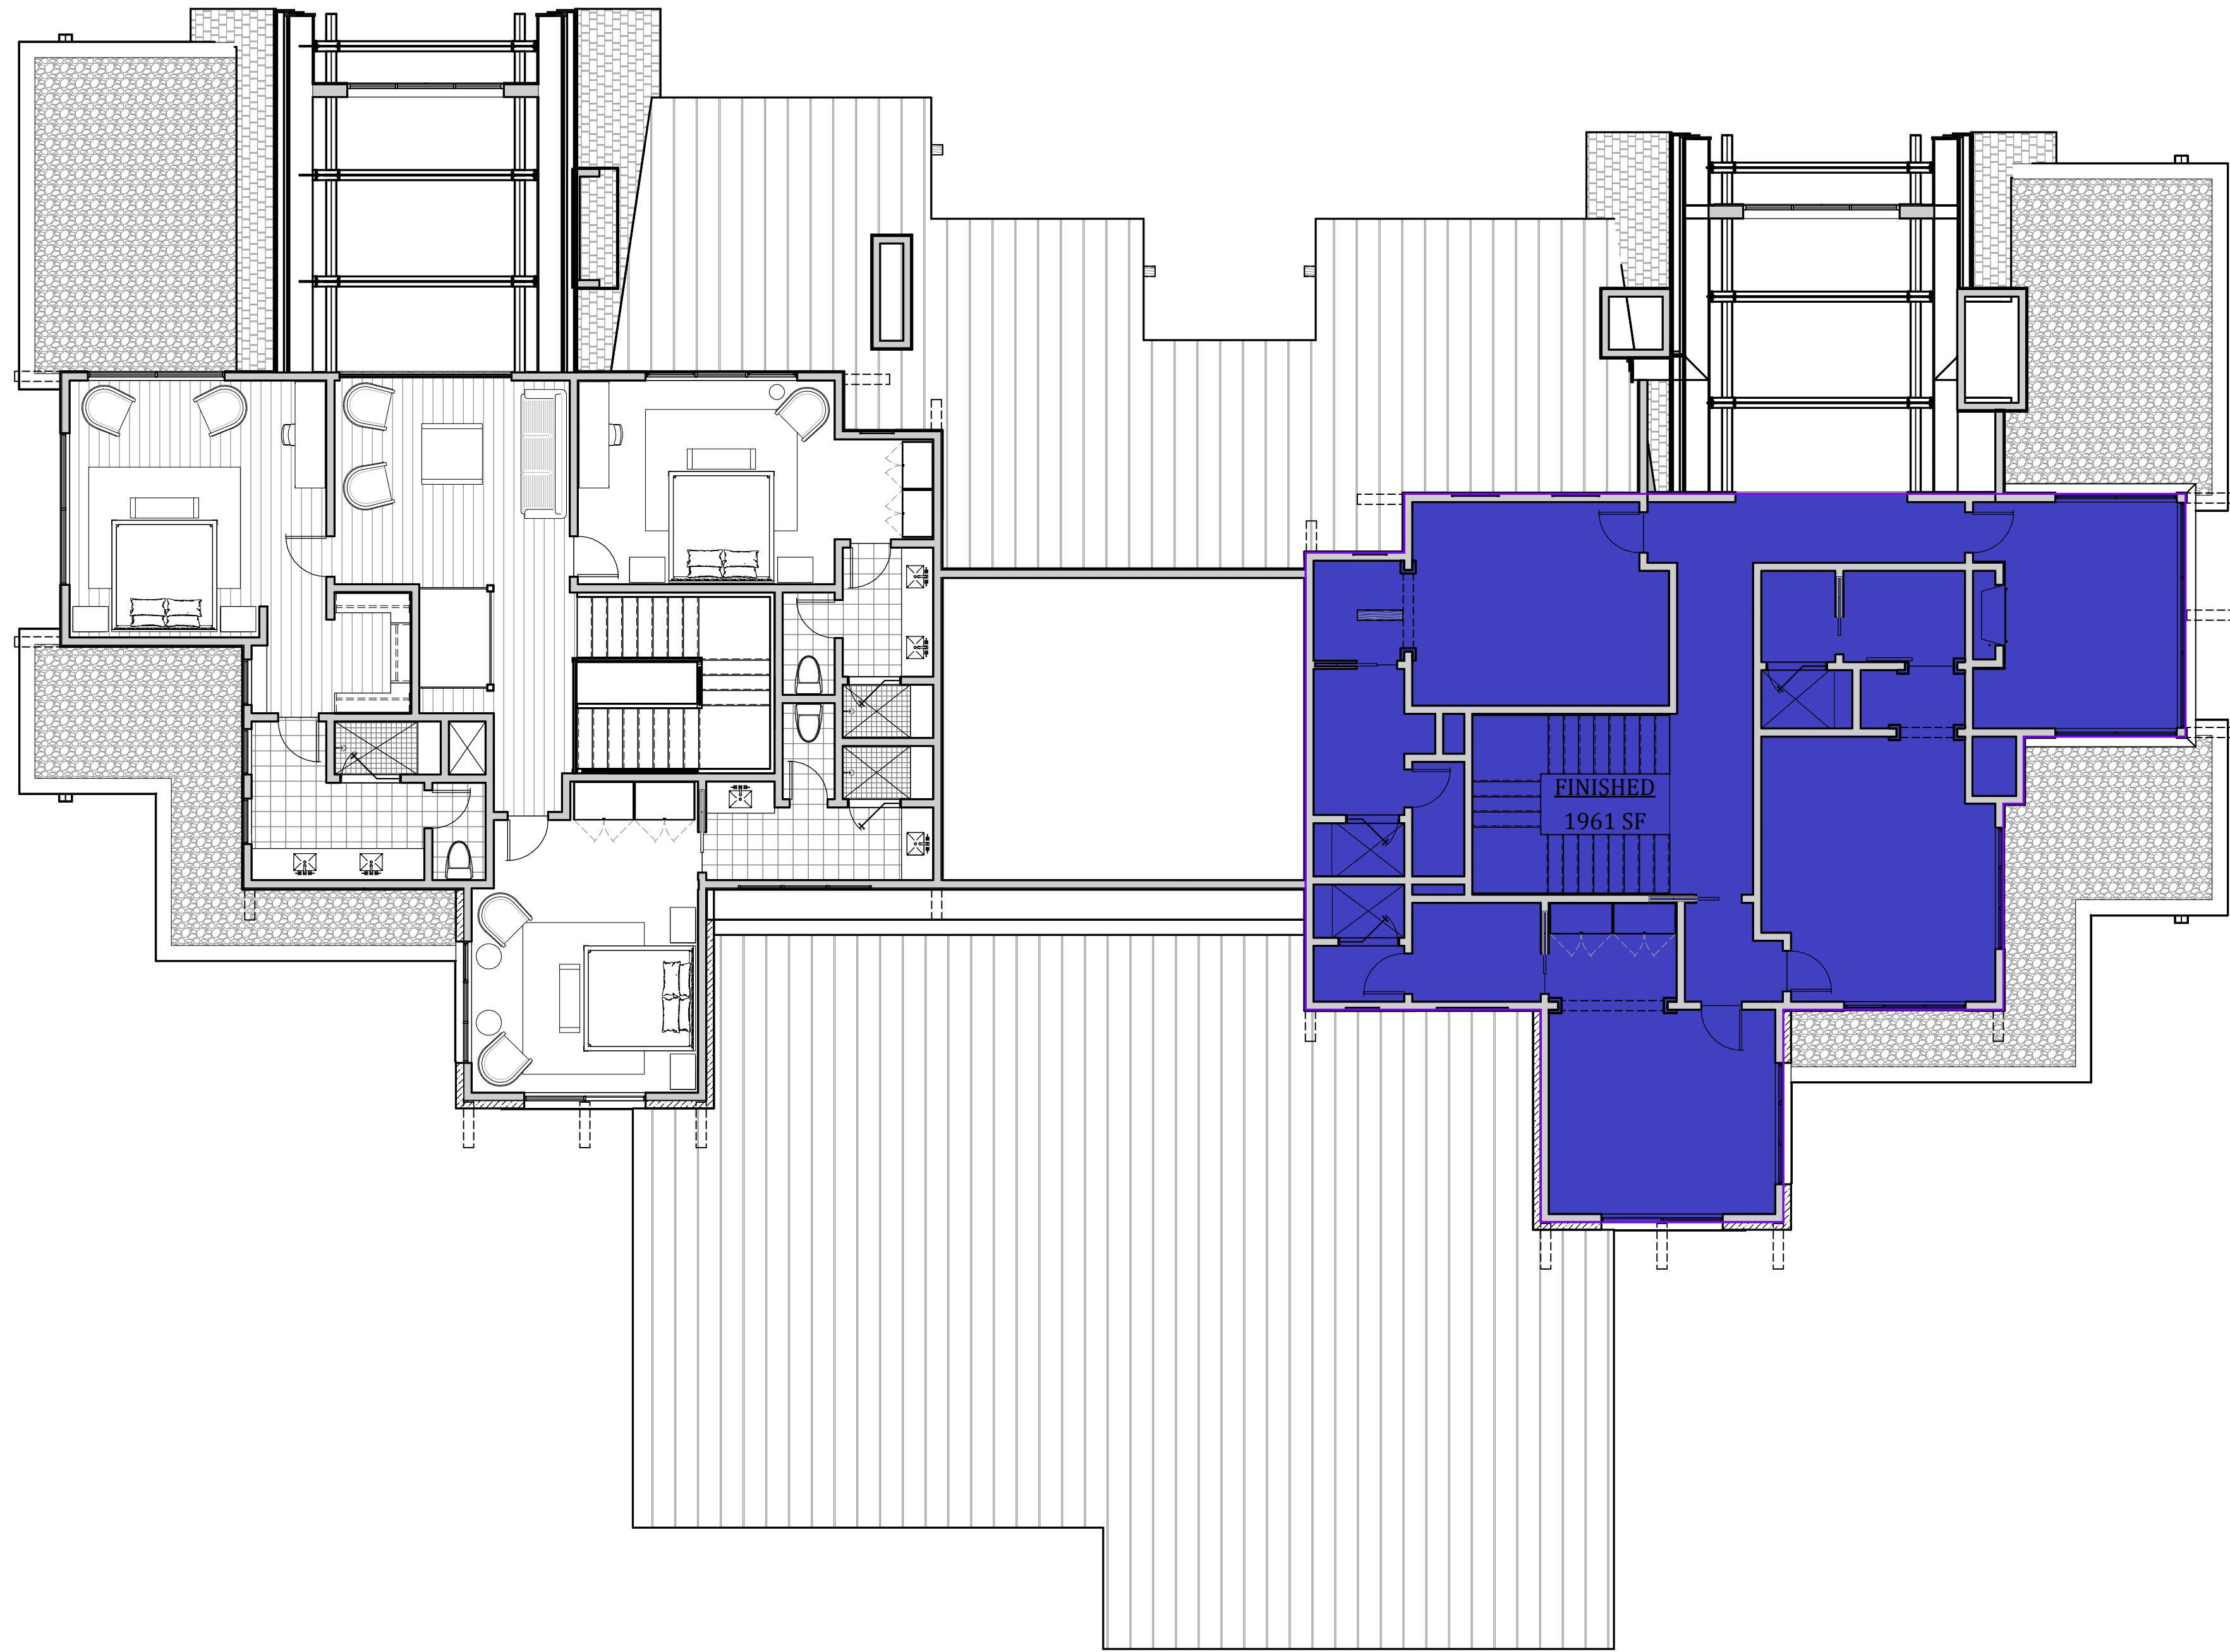


BUILDING AREA LEGEND

- FINISHED
- GARAGE
- UNFINISHED
- EXTERIOR COVERED

PLAN - UPPER LEVEL
SCALE: 1/8" = 1'-0"

	LOWER LEVEL	MAIN LEVEL	UPPER LEVEL	TOTALS
EXTERIOR COVERED	1223 SF	628 SF	0 SF	1851 SF
FINISHED	3060 SF	3485 SF	1961 SF	8506 SF
GARAGE	0 SF	846 SF	0 SF	846 SF
UNFINISHED	582 SF	0 SF	0 SF	582 SF
TOTAL	4865 SF	4959 SF	1961 SF	11785 SF

PLAN B - LOWER LEVEL
SCALE: 1/8" = 1'-0"

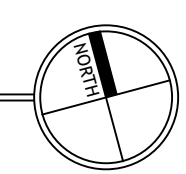

BUILDING AREA LEGEND



-  EXTERIOR COVERED UNIT B
 FINISHED UNIT B
 GARAGE UNIT A
 GARAGE UNIT B
 UNFINISHED UNIT B



BUILDING AREA LEGEND

-  EXTERIOR COVERED
 FINISHED UNIT B
 GARAGE UNIT B
 UNFINISHED UNIT A
 UNFINISHED UNIT B


PLAN B - MAIN LEVEL

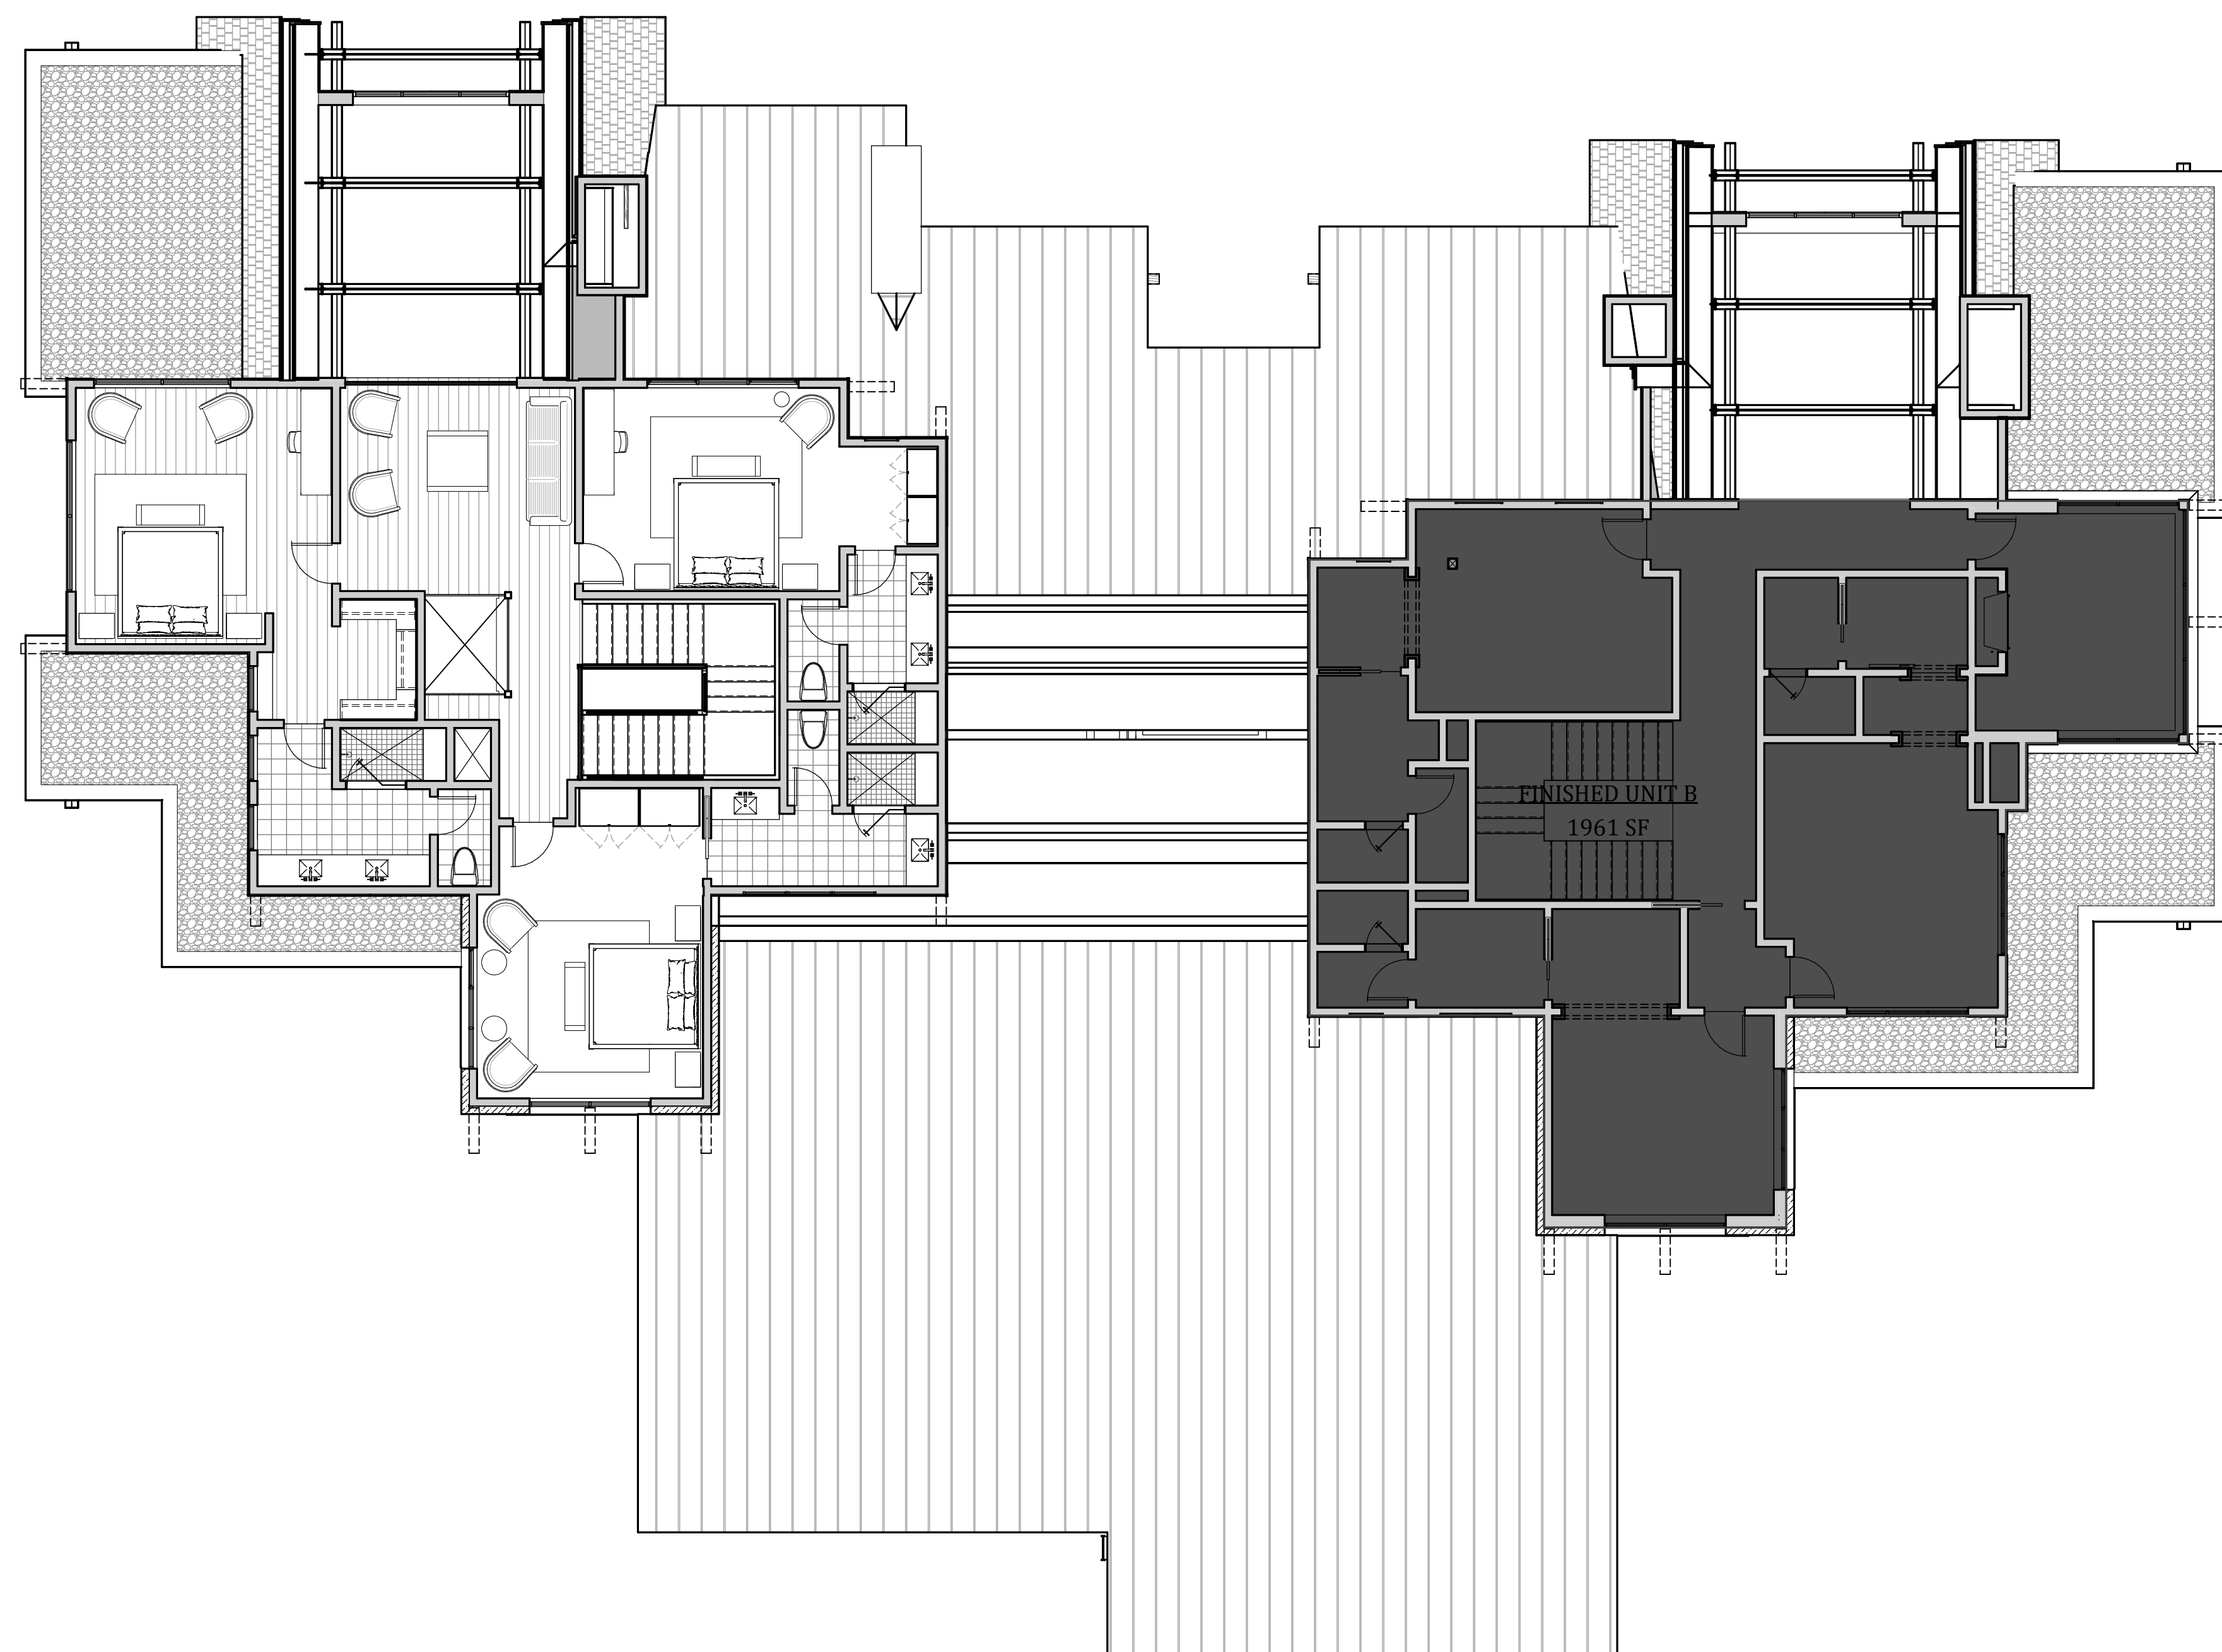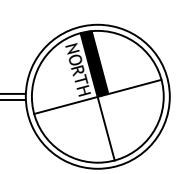

BUILDING AREA LEGEND

-  EXTERIOR COVERED UNIT B
 FINISHED UNIT B
 GARAGE UNIT B
 UNFINISHED UNIT B

PLAN B - UPPER LEVEL

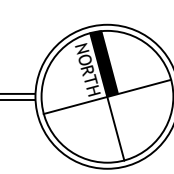

	LOWER LEVEL	MAIN LEVEL	UPPER LEVEL	TOTALS
EXTERIOR COVERED UNIT B	1223 SF	638 SF	0 SF	1861 SF
FINISHED UNIT B	3060 SF	3485 SF	1961 SF	8506 SF
GARAGE UNIT B	0 SF	846 SF	0 SF	846 SF
UNFINISHED UNIT B	582 SF	0 SF	0 SF	582 SF
TOTAL	4865 SF	4959 SF	1961 SF	11785 SF